




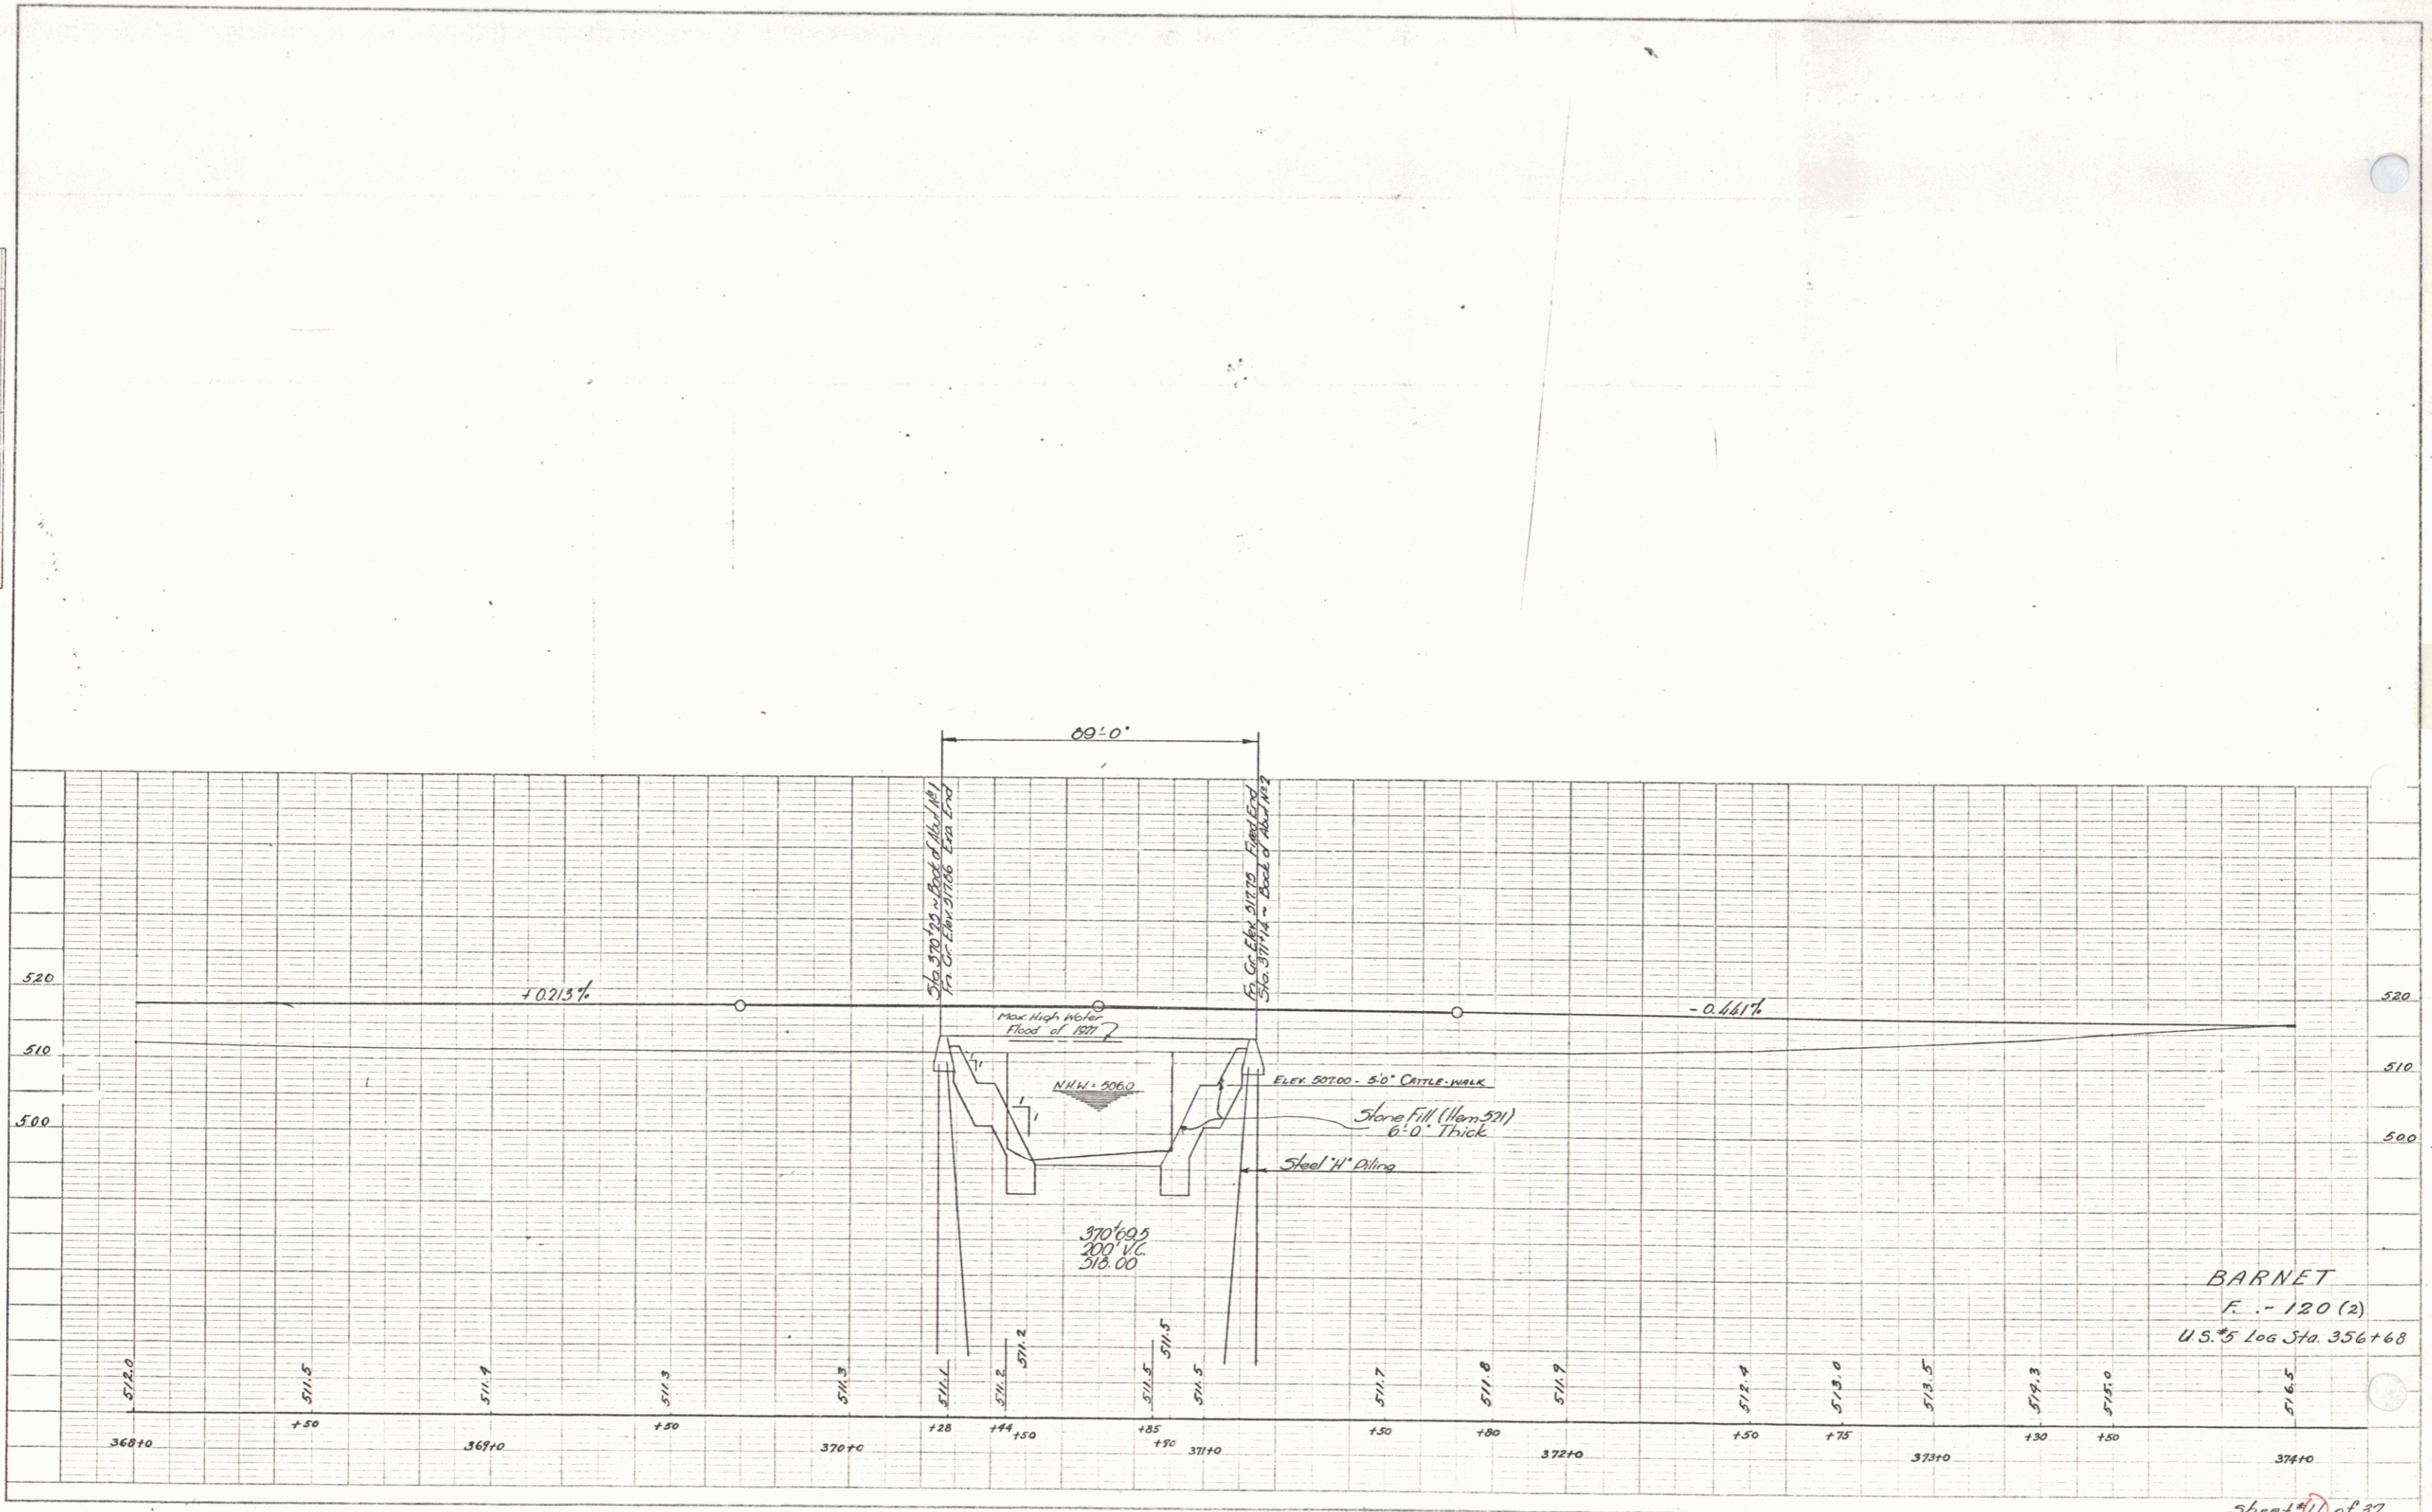

BARNET
 F. - 120 (2)
 U.S. #5 Log Sta. 356+68

Sheet 11 of 37

