



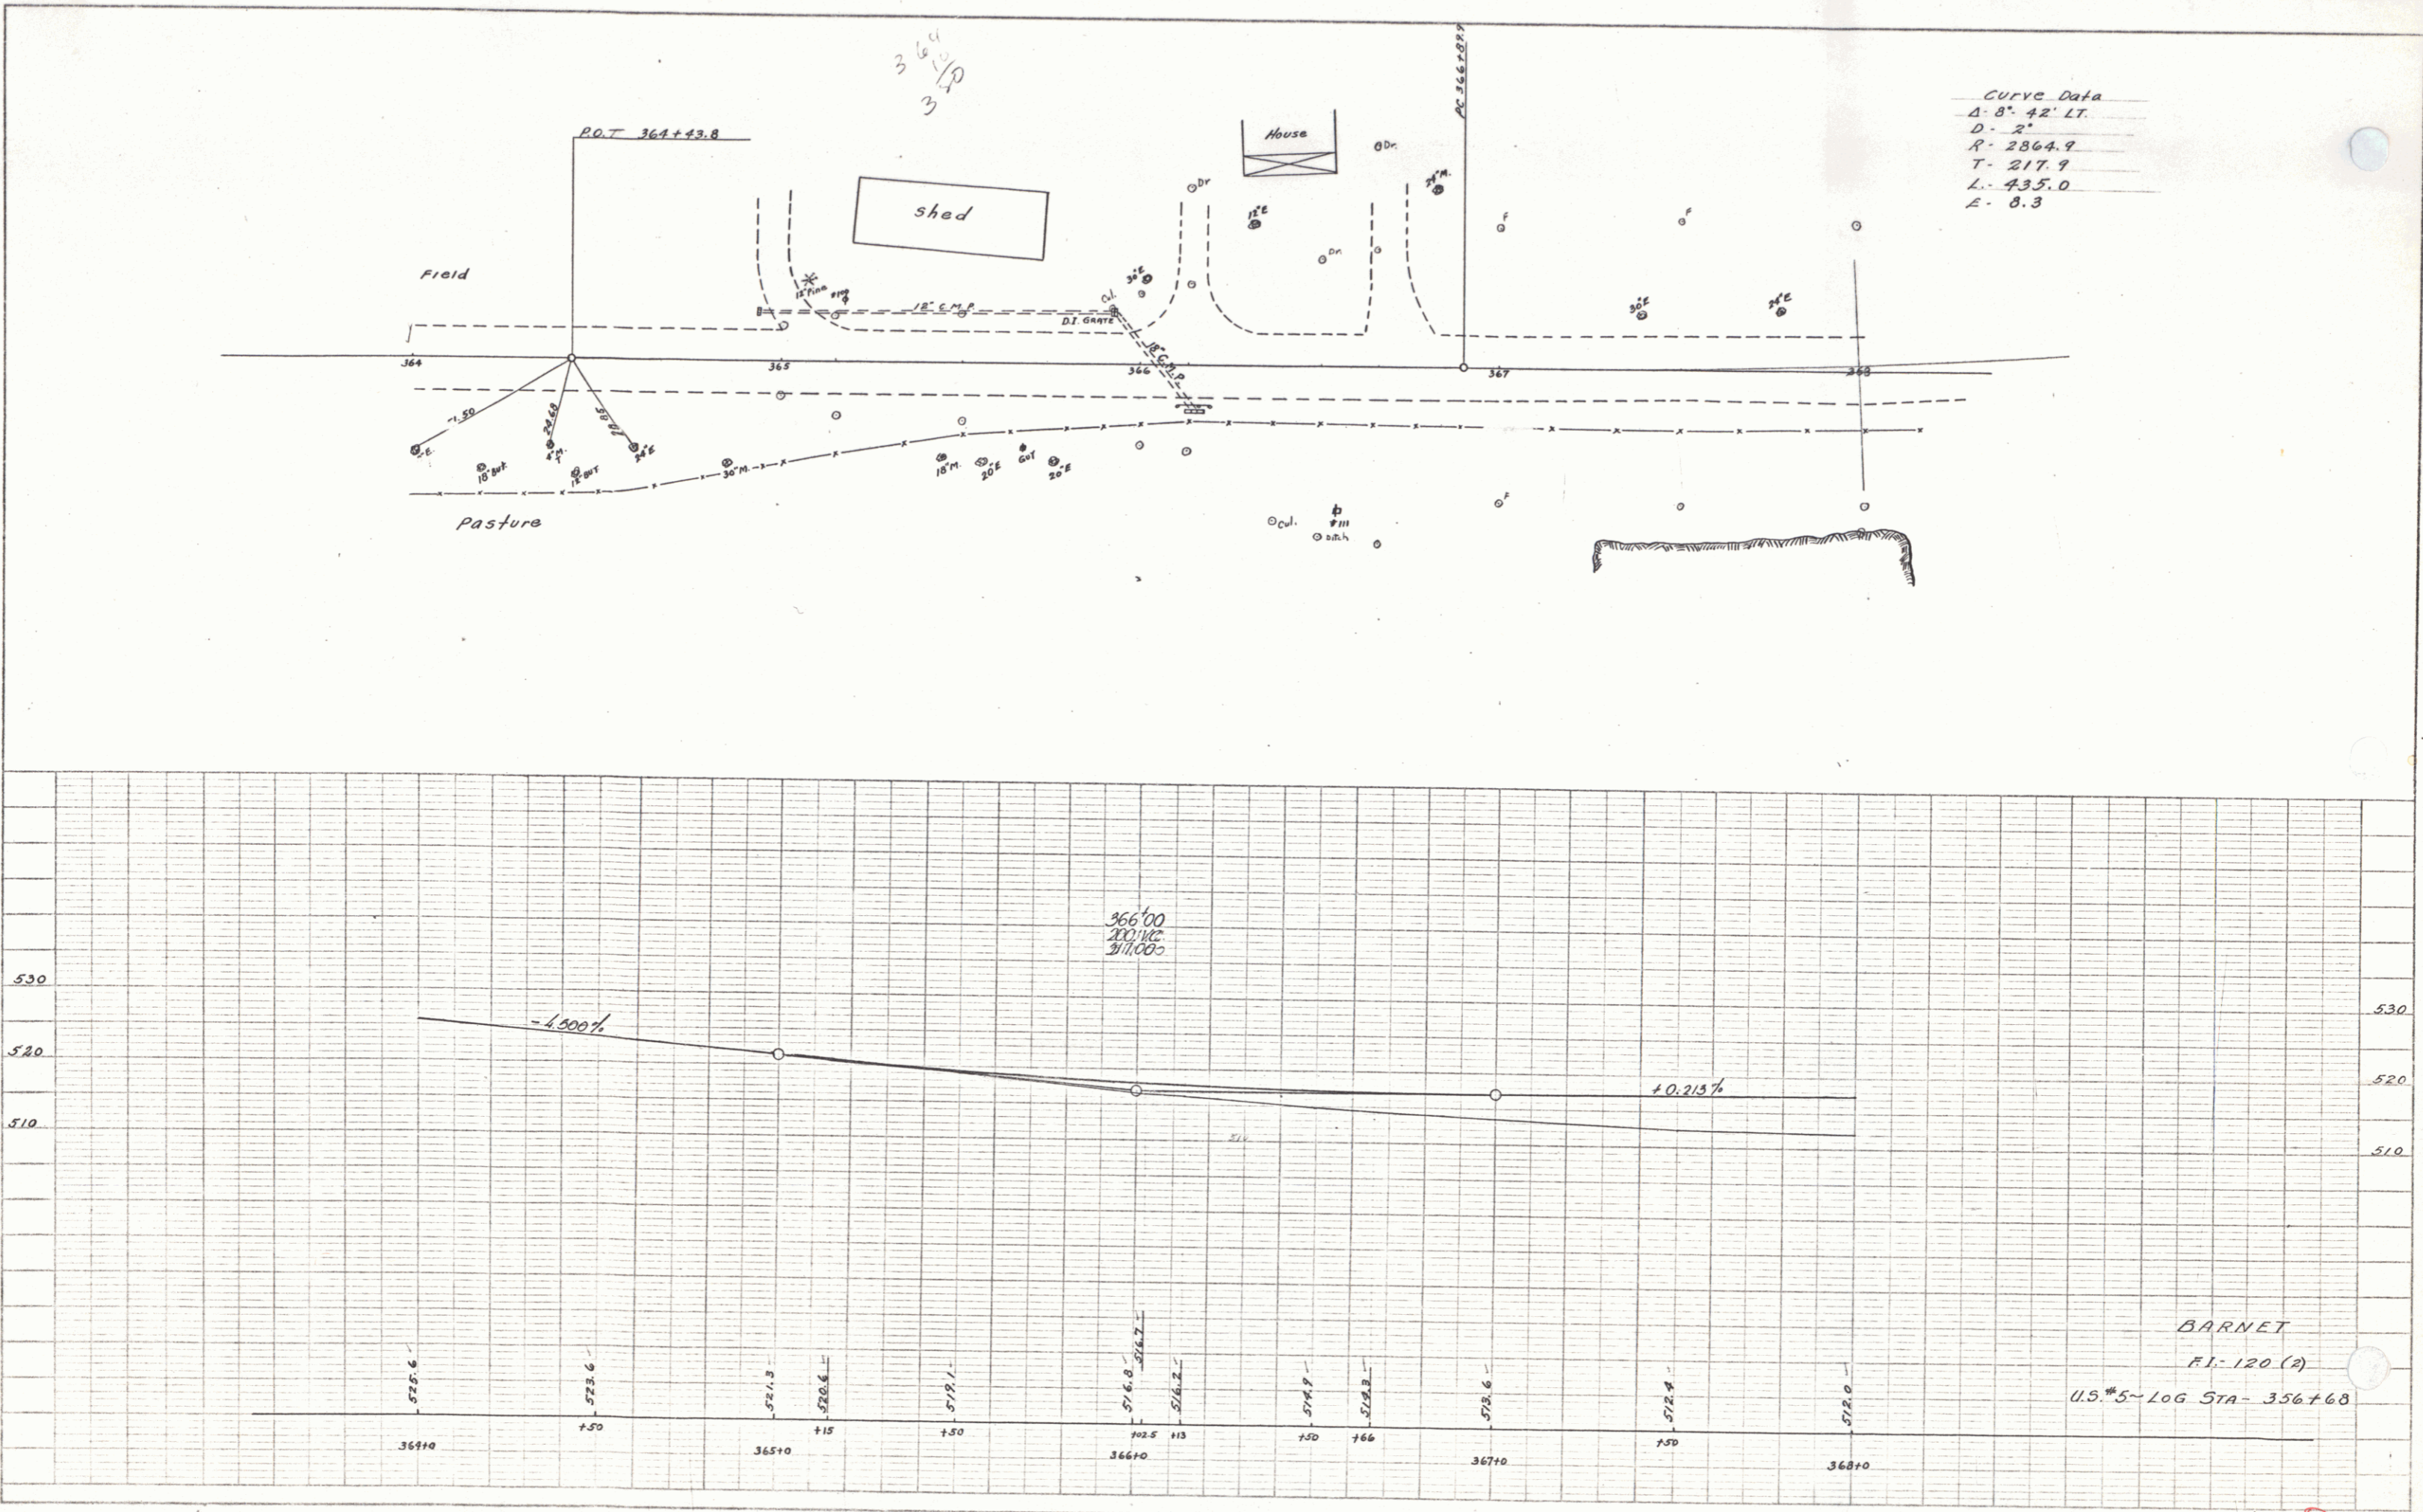



BARNET
 P.I. 120 (2)
 U.S. #5 - LOG STA - 356+68

Sheet 1 of 7

7