
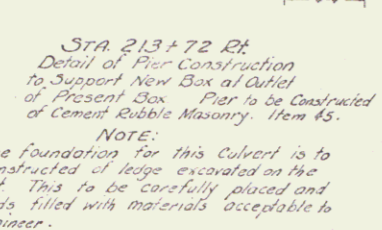



Sheet  
135-G

Sheet  
135-G

Sheet  
135-G

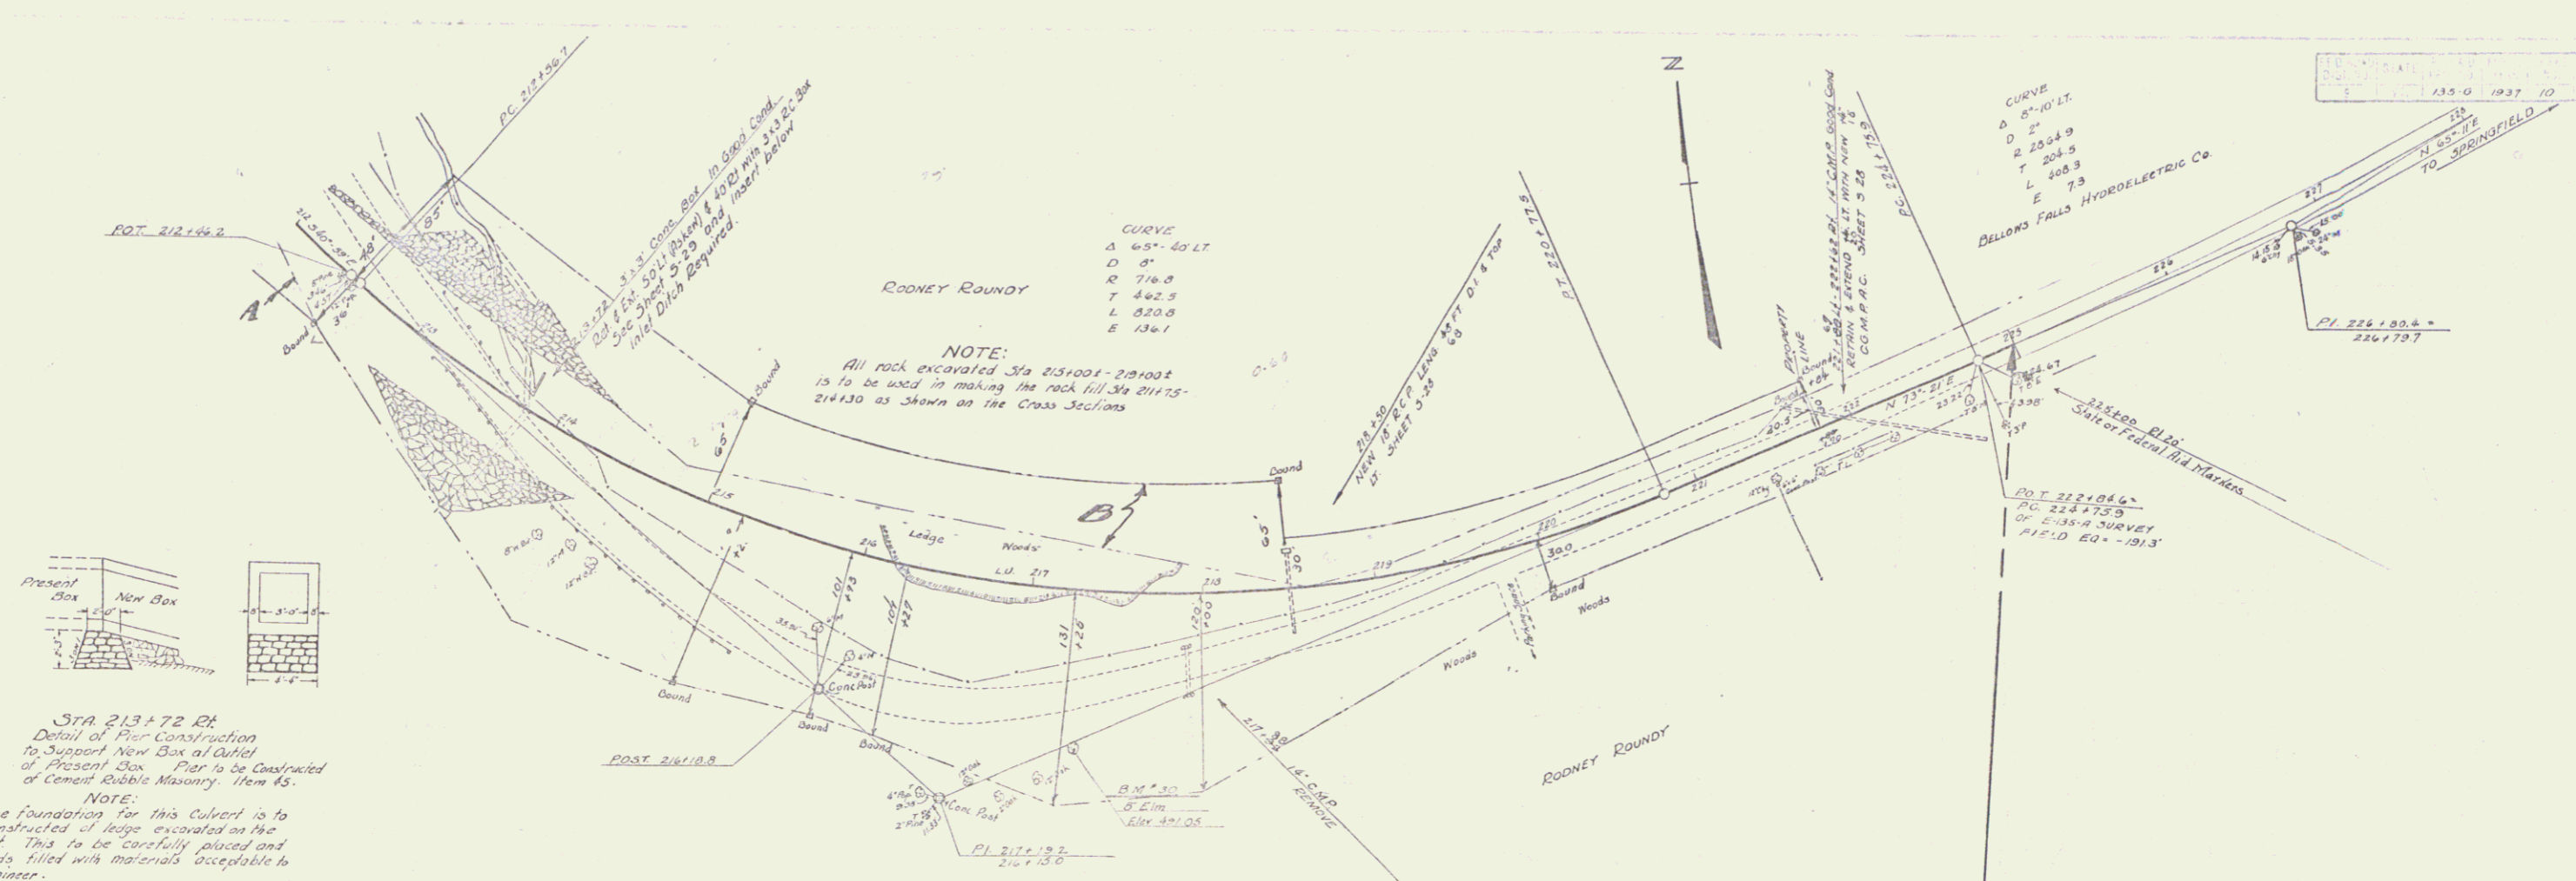

PARCEL INSTRUMENT DATE	GRANTOR	GRANTEE	RECORDED BOOK	RECORDED PAGE	REMARKS

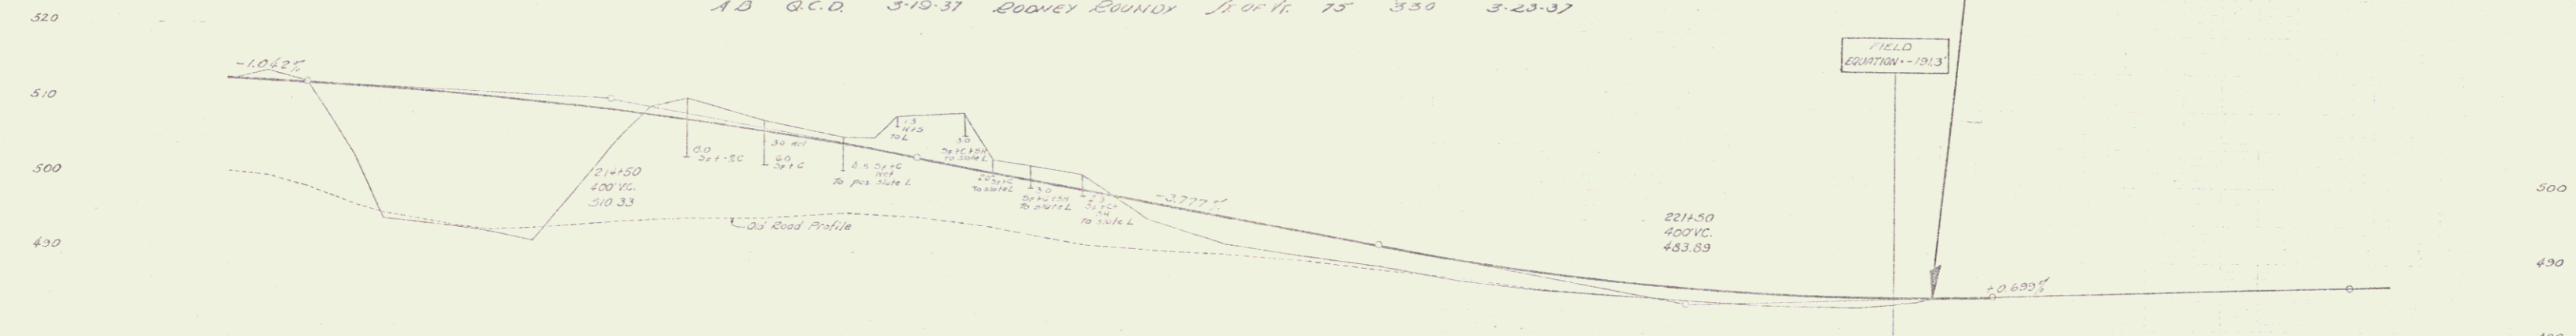




SERIES 135-G NO. 135-G  
SHEET 10 OF 38