


BELLOWS FALLS HYDRO ELECTRIC CORP.

PARCEL	KIND OF INSTRUMENT	DATE OF INSTRUMENT	GRANTOR	GRANTEE	GRANTOR'S RECORD	GRANTEE'S RECORD	REMARKS
G, D	CONG. Q.C.	6-26-1933	BELLOWS FALLS HYDRO-ELECTRIC CORP.	TOWN OF ROCKINGHAM	ST. OF VT. 15 188-189	7-5-1933	See Sheet 5 & 6
G, D	Q.C.D.	2-13-1933	WALLACE FAIRBANKS	TOWN OF ROCKINGHAM	ST. OF VT. 75 175-176	2-13-1933	See Sheet 5 & 6
A, B, C	CONG. Q.C.	6-26-1933	BELLOWS FALLS HYDRO-ELECTRIC CORP.	TOWN OF SPRINGFIELD	ST. OF VT. 44 89-90	7-5-1933	See Sheet 8

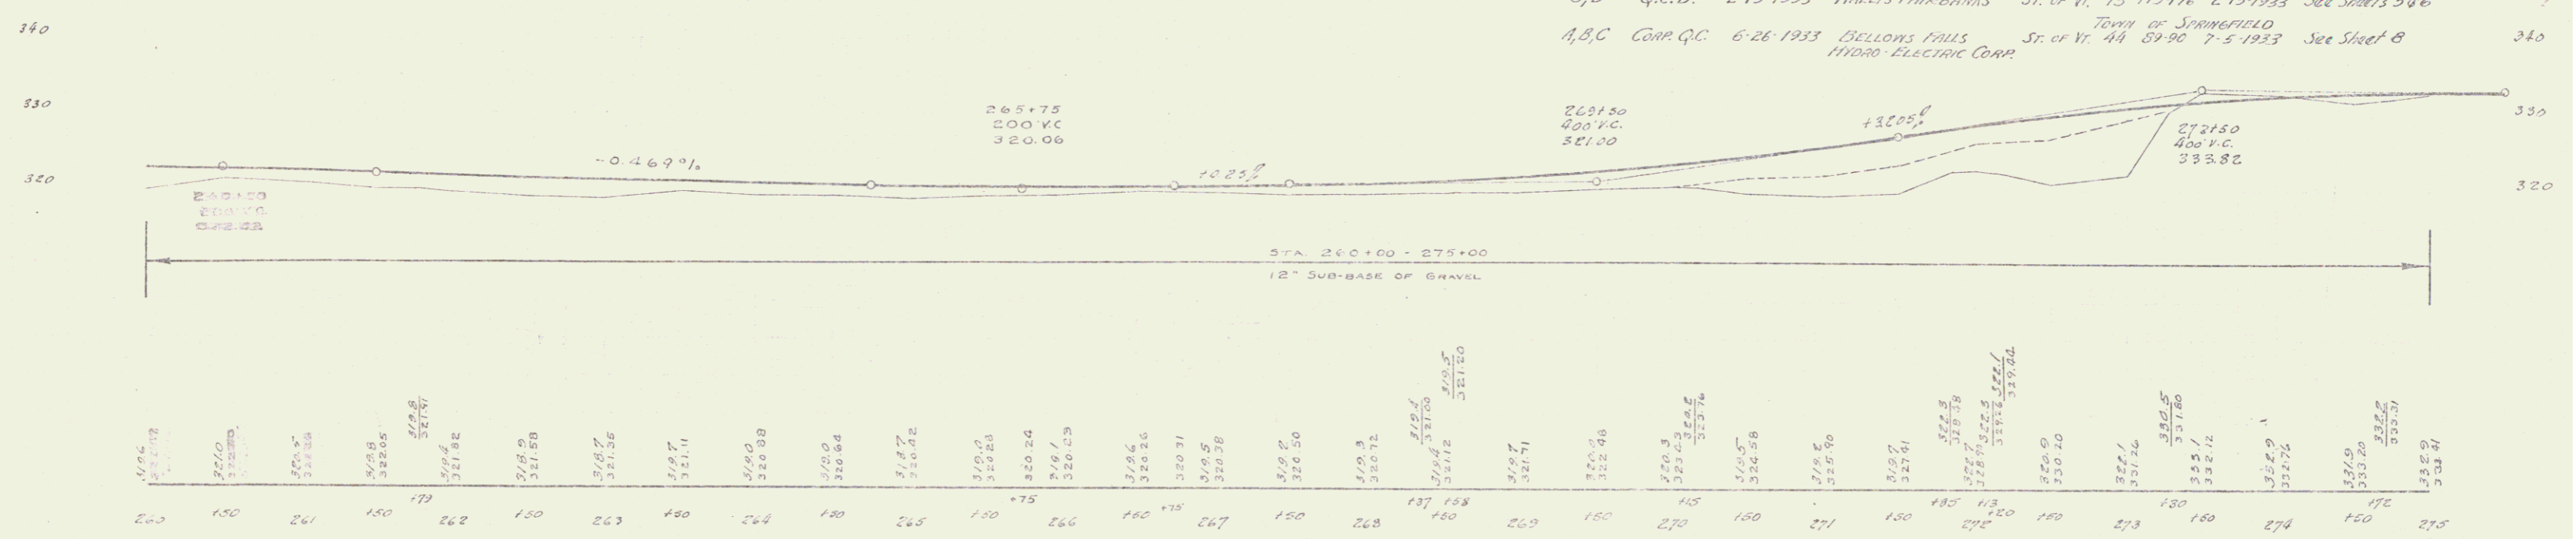

B.M. 37 SPIKE IN ROOT 12'x14'x14' RT. STA. 269+50 ELEV. 318.92