



E-135A 1932
(en) E-135B 1932

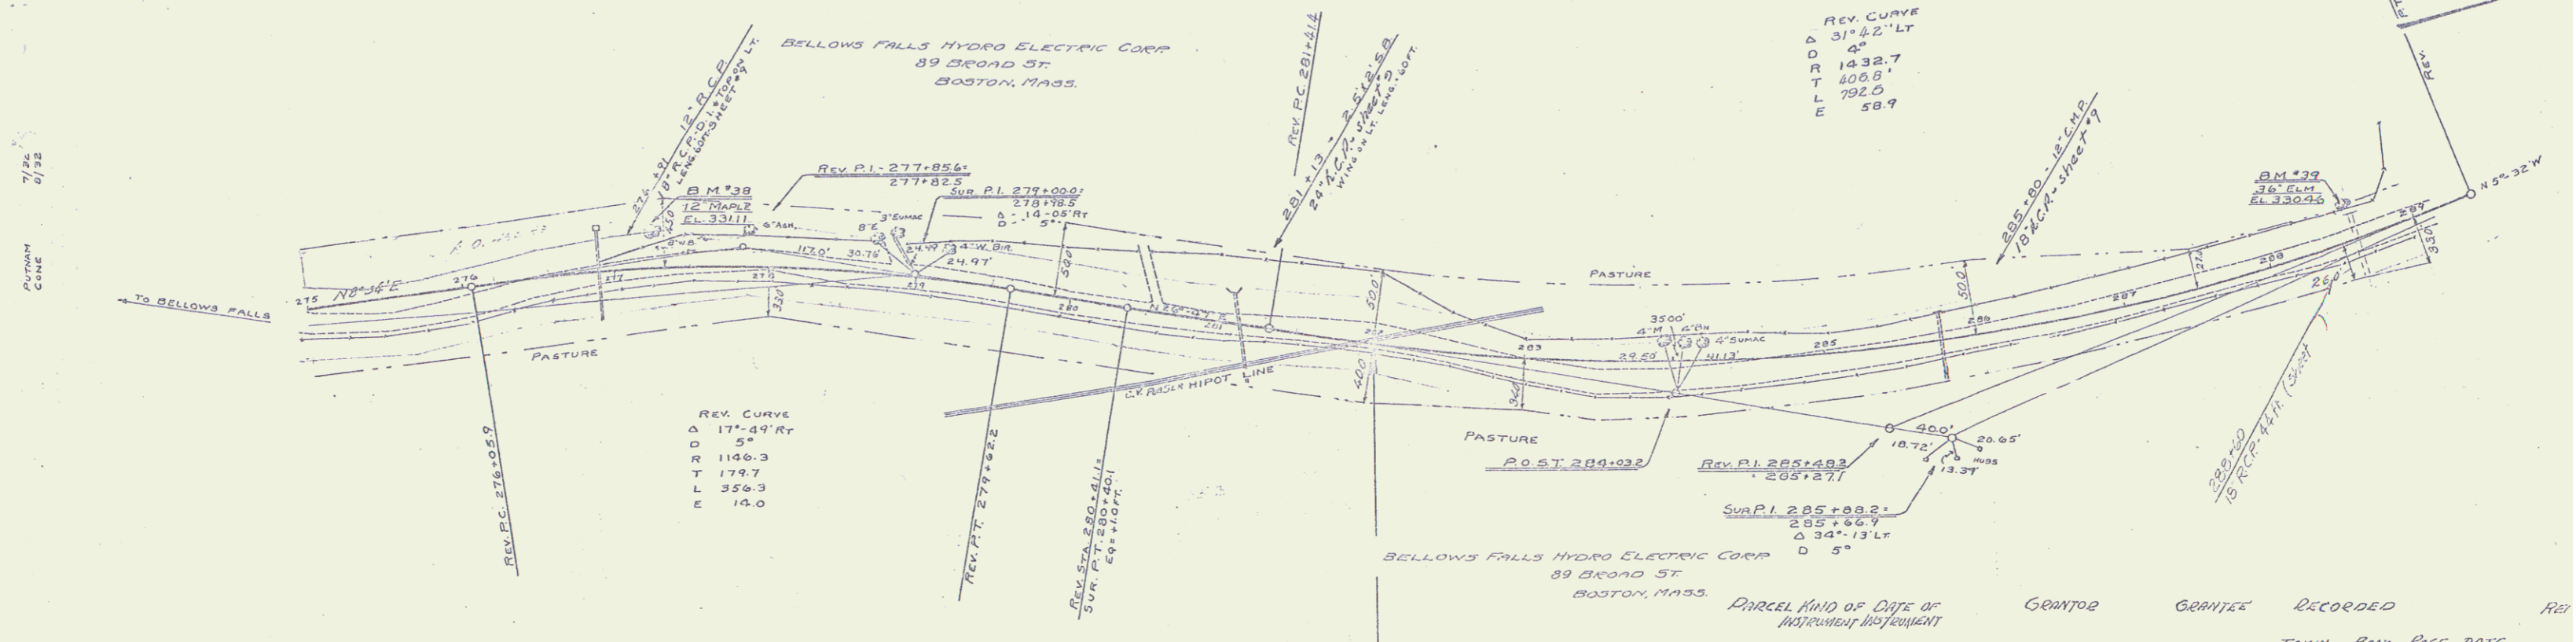

PARCEL KIND OF DATE OF GRANTOR GRANTEE RECORDED
 B.C. CORP. Q.C. 6-26-1933 BELLINGS FALLS ST. OF VT. SPRINGFIELD 44 89-90 7-5-1933 SE
 A.B.C. CORP. Q.C. 6-26-1933 BELLINGS FALLS ST. OF VT. SPRINGFIELD 44 93-95 7-5-1933 SE

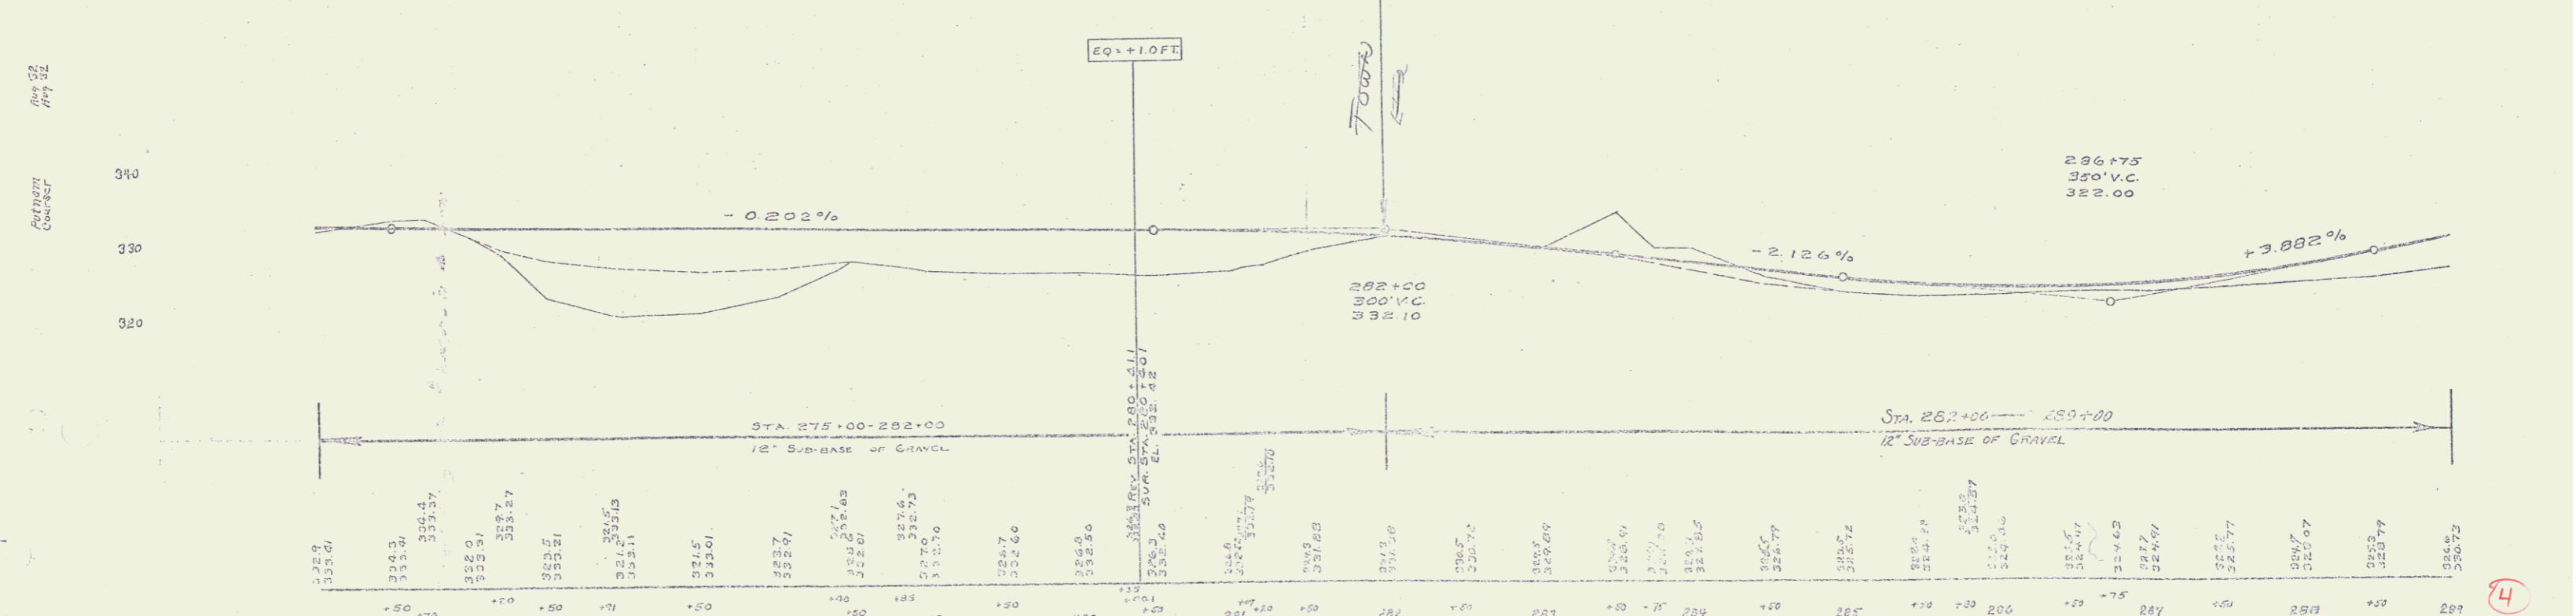

275	276	277	278	279	280	281	282	283	284	285	286	287	288	289


SERIES SHEET (4) No. E-135A