

REMOVAL & DISPOSAL OF PRESENT
GUARD RAIL ITEM 550
RTE 5811 STA. 15+65-17+06 LT
12+50

CONSTRUCT DRIVE
18+50 LT
17+72-18+00 RT
16+09-17+13 RT

WOOD GUIDE POSTS
18+0 LT. 4
18+50 LT. 4

MOVING AND SETTING RR SIGNALS
FROM STA. 44+00 LT TO 17+35 LT
TO BE DONE BY OTHERS

THREE CABLE GUARD RAIL W/STEEL POSTS
STA. 15+00-17+00 LT
24+25 STA. 22+26-25+25 RT
(SEE RAMP G STA 16+12 LT
FOR END OF GUARD RAIL)

PARCEL GRANTOR	S.A.B.	STA. 14+68-24+88 US 5 SL
TAKING	EDWARD W.B. FERN A. HOWE	
RIGHTS	5.6 A±	F.M.
TITLE TAKEN RECORD ID	None	
	Cono O. 7-30-63	
	Springfield Vol. 5 508	DL 10-2-63


PARCEL GRANTOR	S.A.	STA. 14+68-16+25 US 5 SL
TAKING		1002 SQ FTS

ASSUMED RR CURVE DATA
Δ 48°
D 182'
R 115.3'
L 2500'
E 26.2'

DD Station Sta
10+38 = 12100 DLS
End RR Relocation

PARCEL GRANTOR	S.B.	STA. 18+26-24+88 US 5 SL
TAKING		5.6 A±

PARCEL GRANTOR	K. HOWE	STA. 12+35-19+00 US 5 SL
TAKING		4.6 A±
RIGHTS		DRAINAGE - STA 18+50 RT
TITLE TAKEN RECORD ID	Cono O. 9-30-63	Springfield Vol. 5 508
		DL 10-2-63

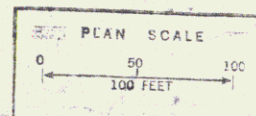

Stage 1 Construction
U5 Dte. 5 & V1 Dte. 11
F 041-2(1)
29

3