
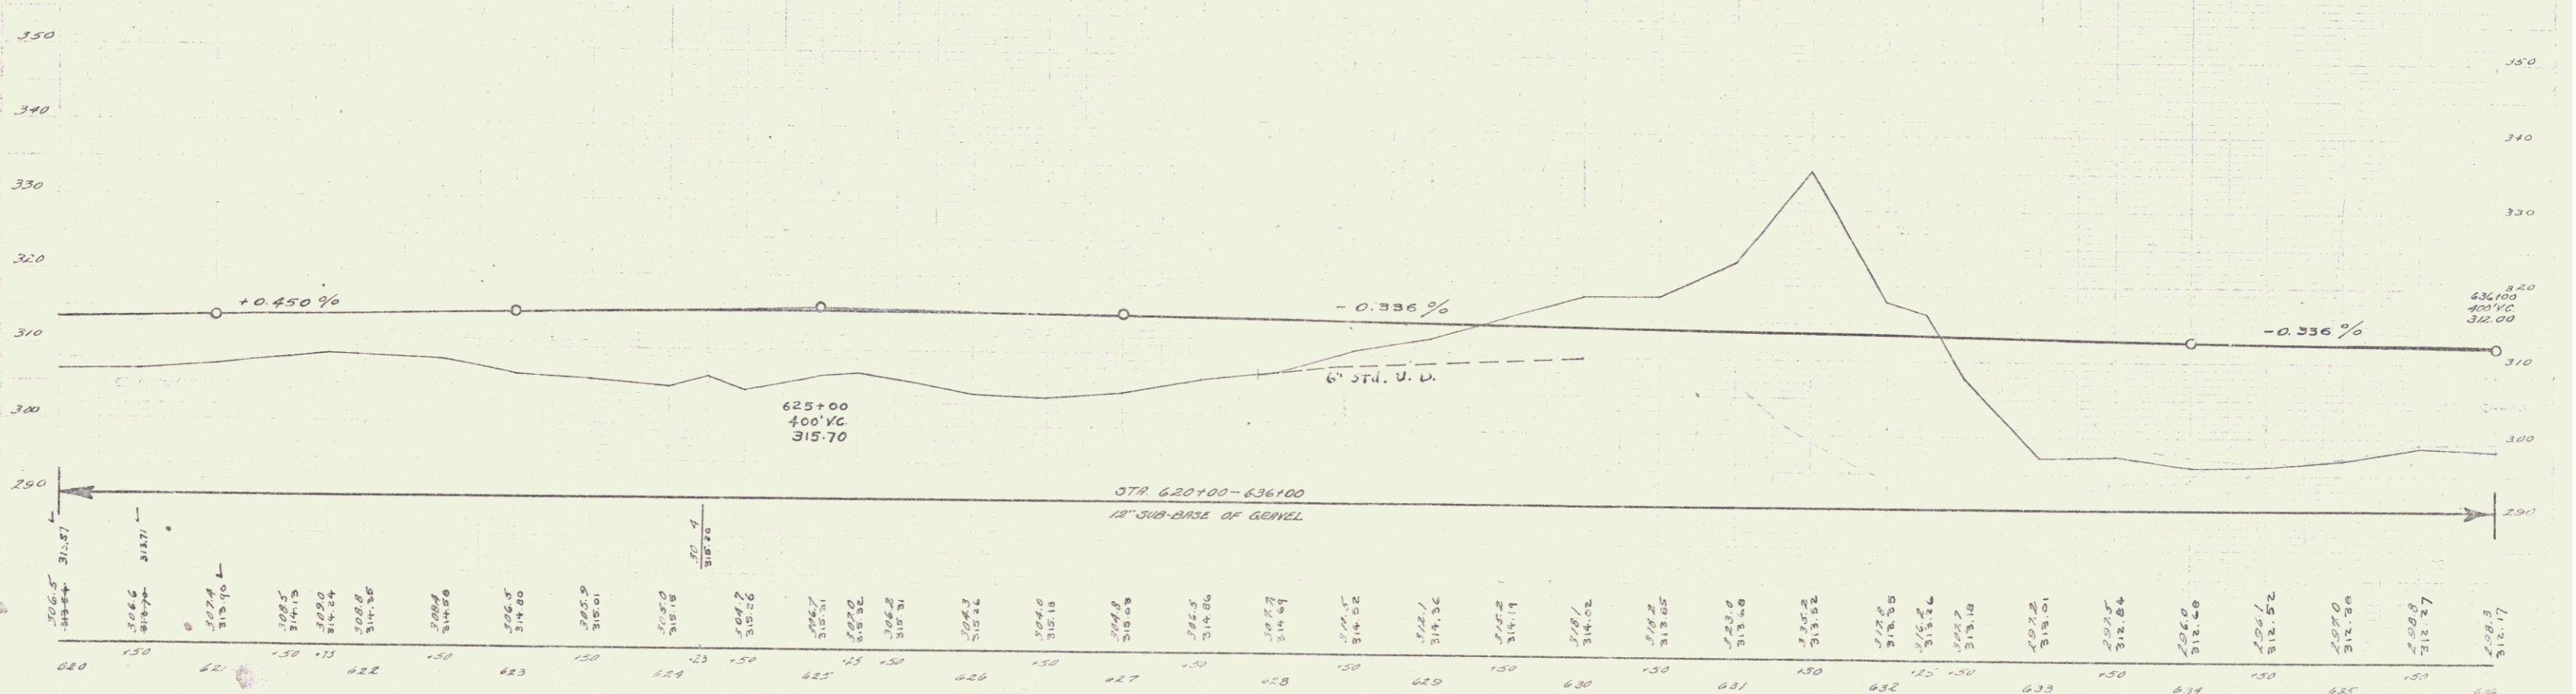


KR
2 1937 8 59

PARCEL INSTRUMENT DATE GRANTOR GRANTEE RECORDED REMARKS
 A ADMIN PRO 12-30-37 VITAL BLAIS SR ESTATE STWYK SPRINGFIELD
 BOOK PAGE DATE CU STA 44 370 12-31-37

6199.50
6227.00
6231.33
6361.30
6371.50
6461.50
6471.50
6597.00
6597.00

REV. CURVE
 Δ 142.03' LT.
 D 1°
 R 5729.7
 T 706.1
 L 1405.0
 E 43.3
 BANK 4" in 20'

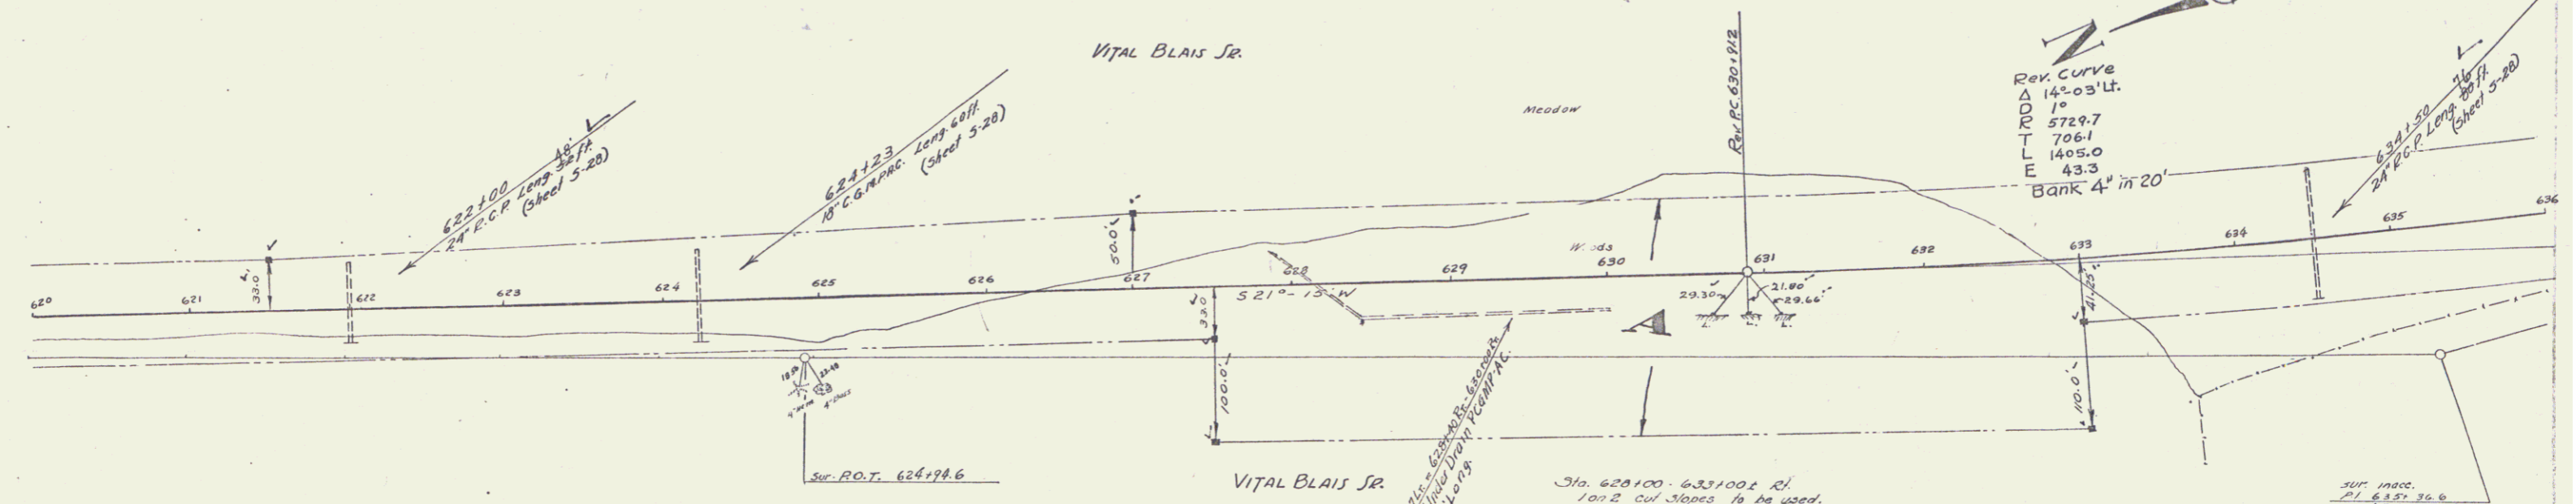

SHEET 8 OF 59