

WOOD GUANO RAIL REQUIRED

Stations	Lim. Ft.	Lim. Ft.
	Left	Right
305165-305189	24	



CABLE GUANO RAIL REQUIRED

Stations	Lim. Ft.	Lim. Ft.
	Left	Right
305149-305165		56

NEW ROYNE CONC. PIPE CONVERTS REQUIRED

Station	Diam.	Lang.	Conc. S.	Steel
		Lim. Ft.	cu yds.	lbs.
305177	18"	56	18	34

SCALE: 1" = 100' HORIZ. 1" = 10' VERT.
 83-C 1529 OF 88

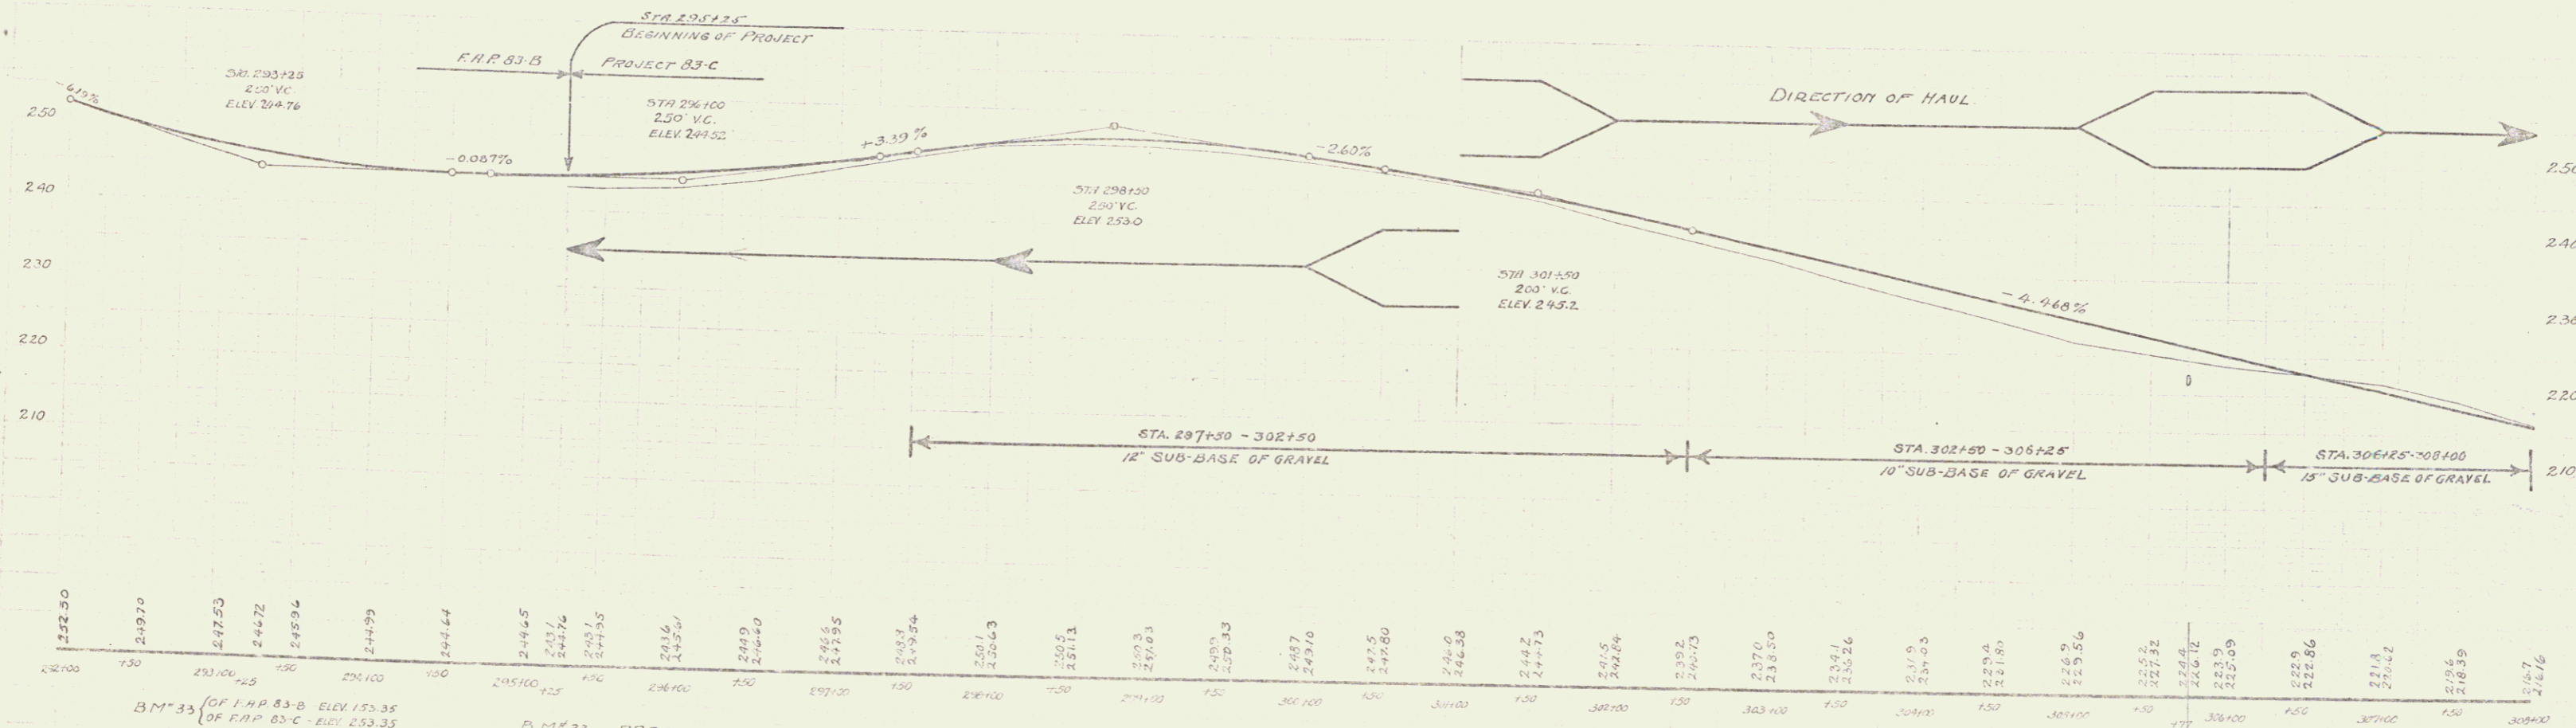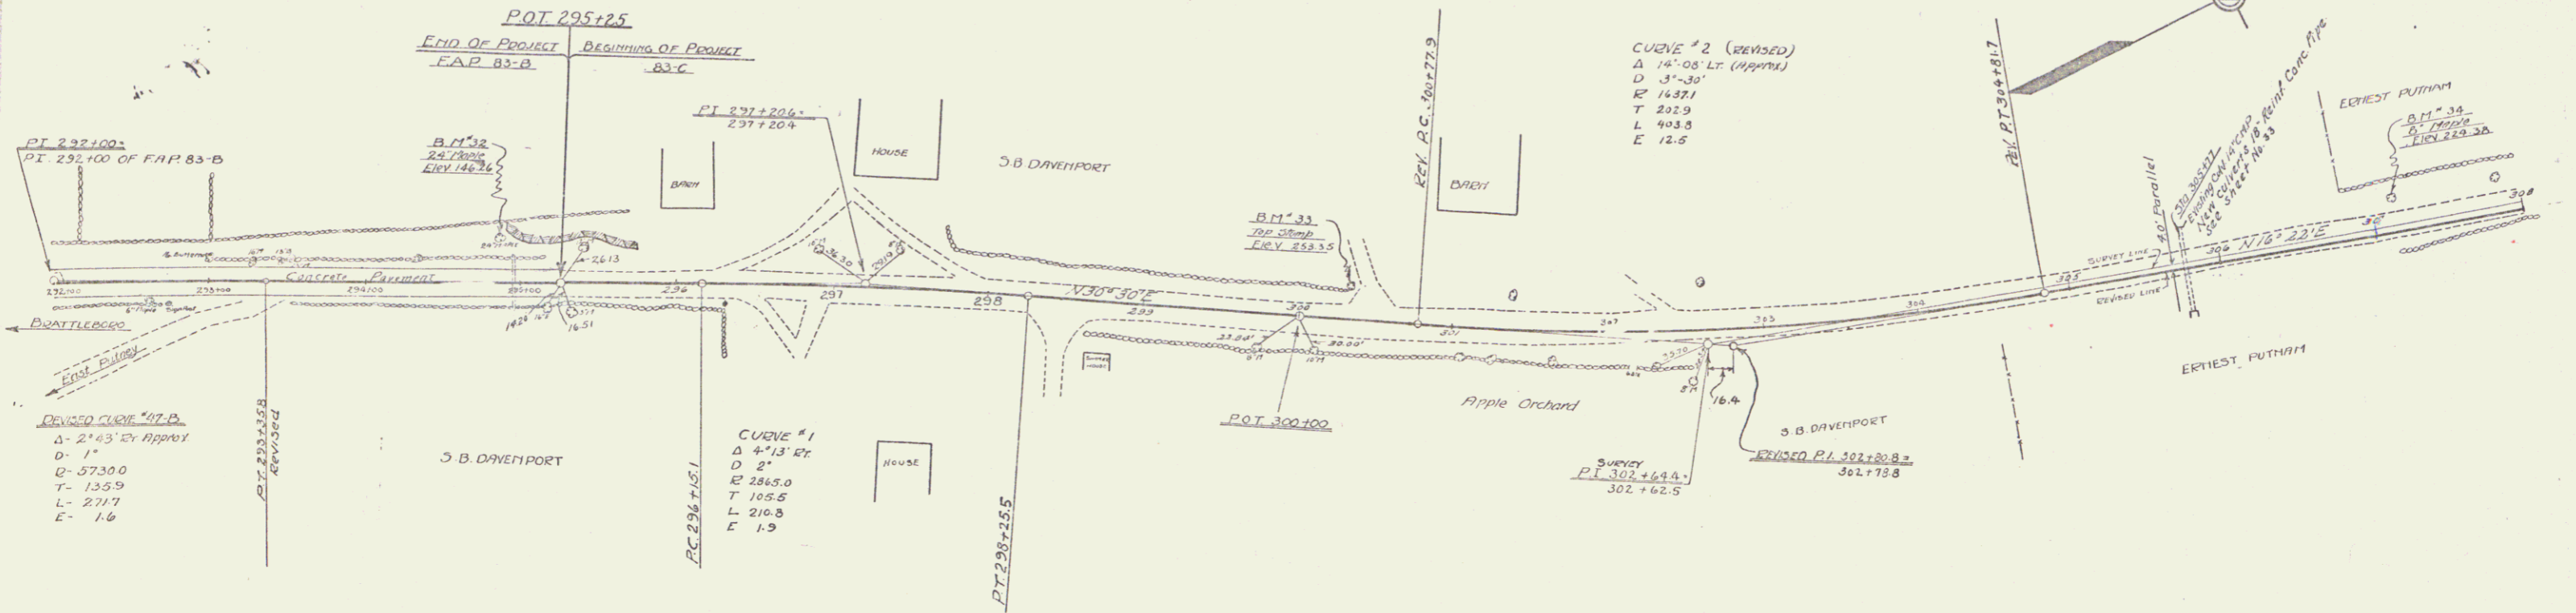

292+00	293+00	294+00	295+00	296+00	297+00	298+00	299+00	300+00	301+00	302+00	303+00	304+00	305+00	306+00	307+00	308+00	309+00				

B.M. 33 - SPIKE IN TOP OF STUMP - 19 FEET. OF STA. 301+32 - ELEV. 253.35

Series F 1085-C
 1529 OF 88