


CURVE
 Δ $15^{\circ}-35'RT$
 D $2^{\circ}-30'$
 R 22.910
 T 313.6
 L 6213.3
 E 21.4

STA 427+00
 END F.A.P. PROJECT 114-G

PARCEL	KIND OF INSTRUMENT	DATE OF INSTRUMENT	GRANTOR	GRANTEE	RECORDED	REMARKS
1-B	G.C.D.	9-4-35	C.L. SARGENT	ST. OF N.	BOOK 1966, PAGE 212-213	9-21-35

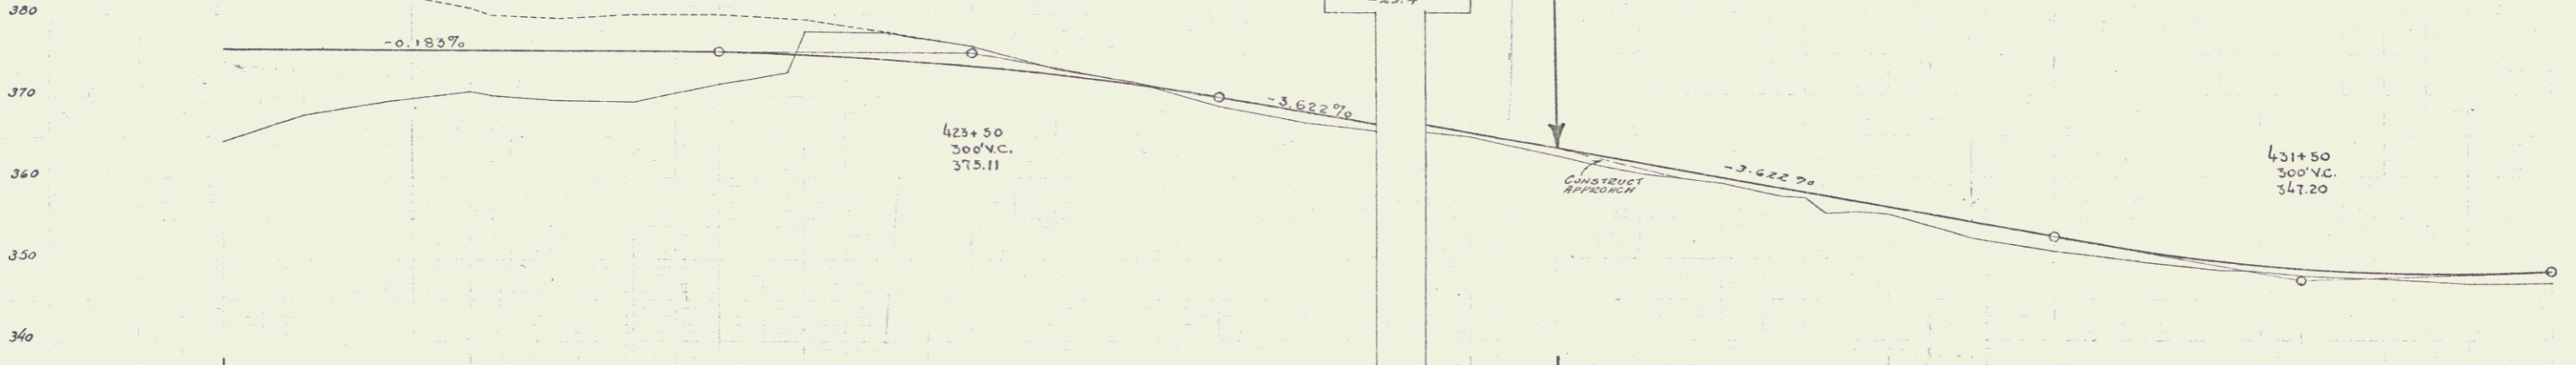


8" #4 SPIKE IN ROOT OF 30' PINE ON RT. STA. 425+30 (APPROX) ELEV. 371.09