

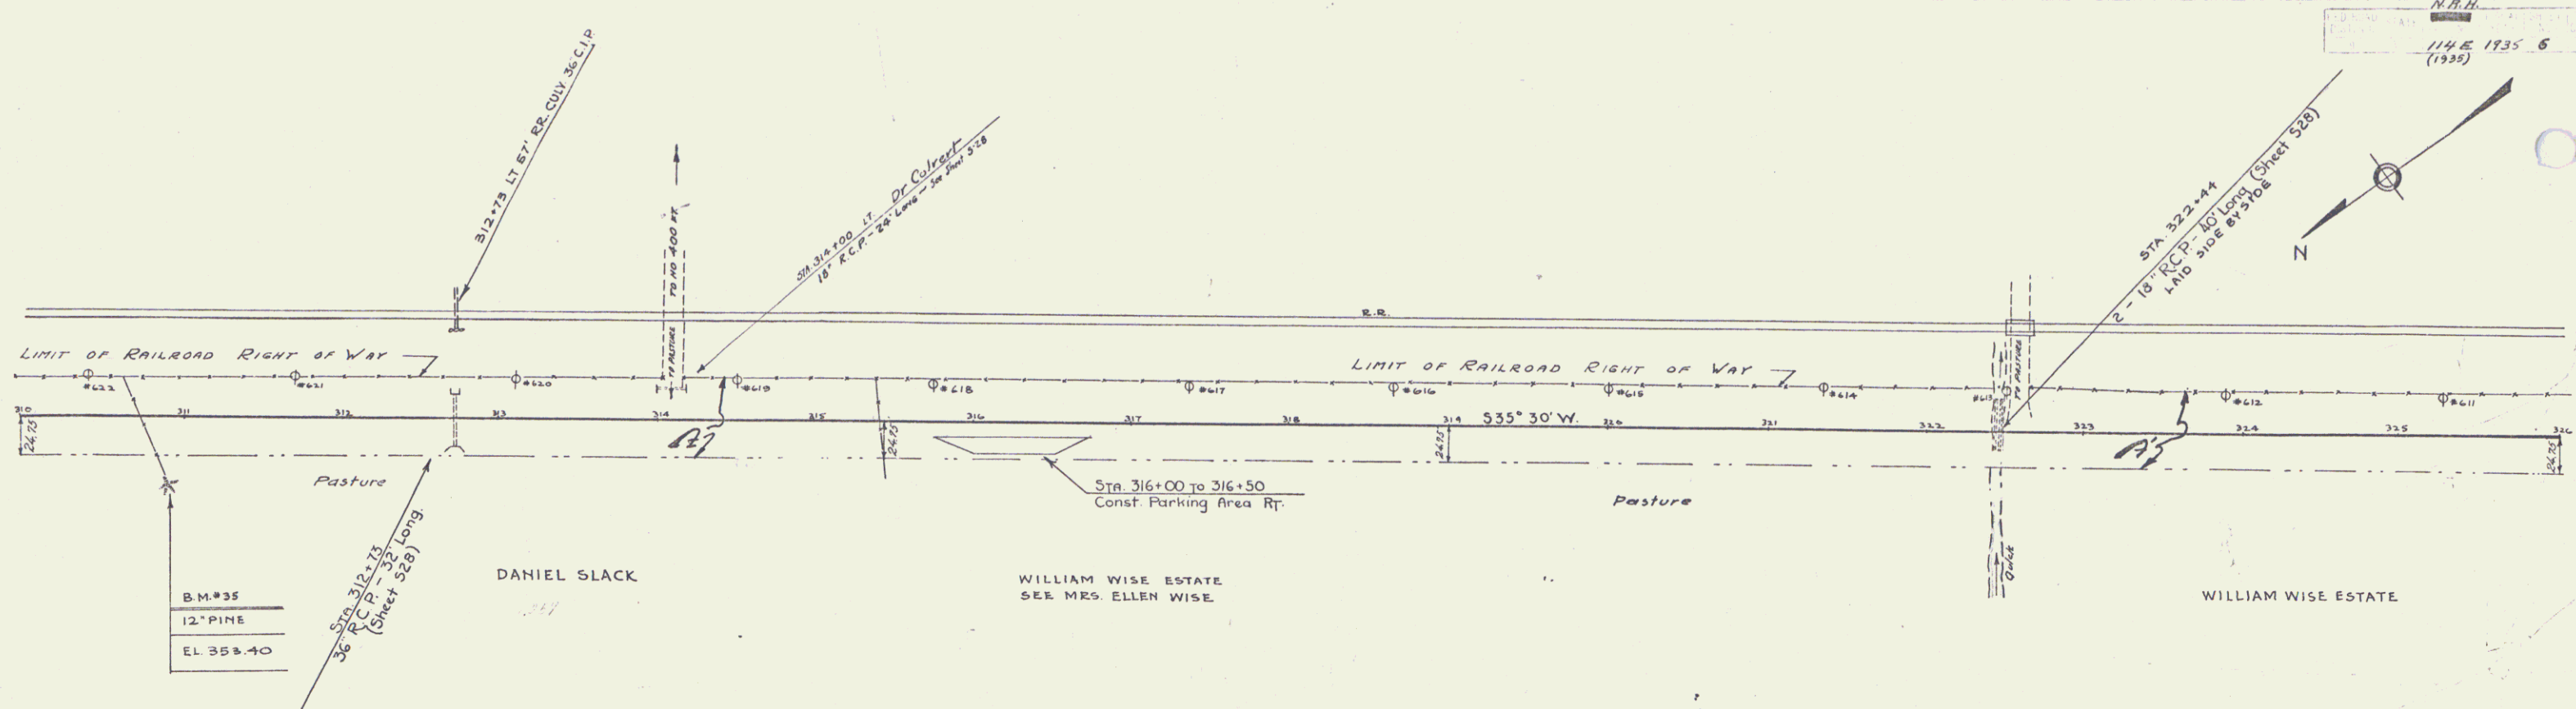


N.H.H.  
114 E 1935 6 26  
(1935)

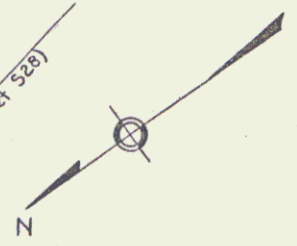

B.M.#35  
12" PINE  
EL. 353.40

PARCEL KIND OF DATE OF GRANTOR GRANTEE RECORDED PLATBOOK  
INSTRUMENT  
A W.D. 12-22-34 D.E.F. SLACK JOHN BROWN STORV. BOX 466 ONE THAT FORD 32 202 12-23-34  
A' COURTESY 11-27-35 WILLIAM WISE ESTATE " 32 314-319 12-7-35

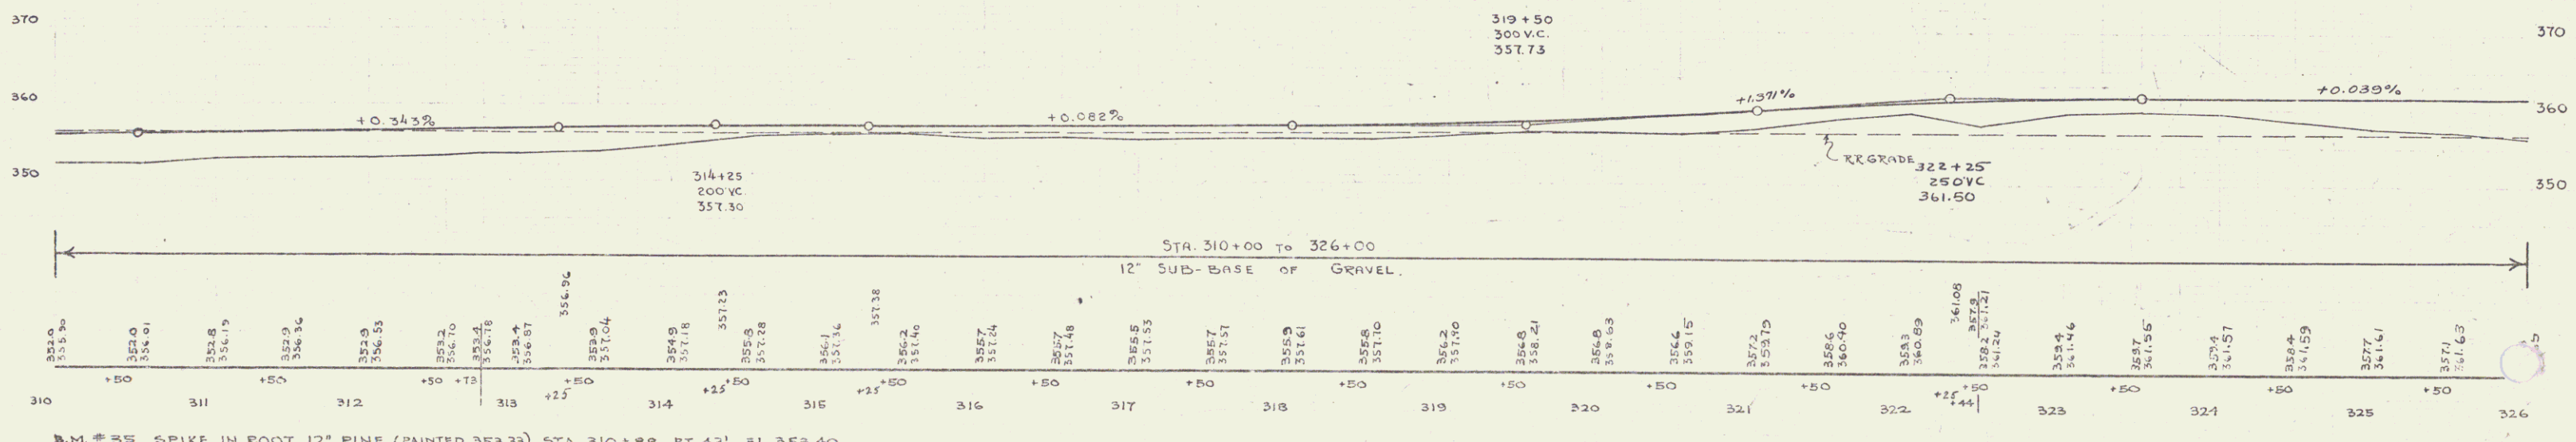

B.M.# 35 SPIKE IN ROOT 12" PINE (PAINTED 353.33) STA. 310+88 RT. 43' EL. 353.40

SERIES N.H.H. NO 114 E (1935)  
SHEET 6 OF 26

5