

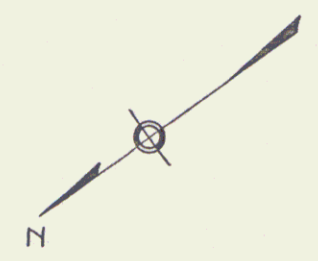


PUTNAM  
MACCOTT  
TRACED

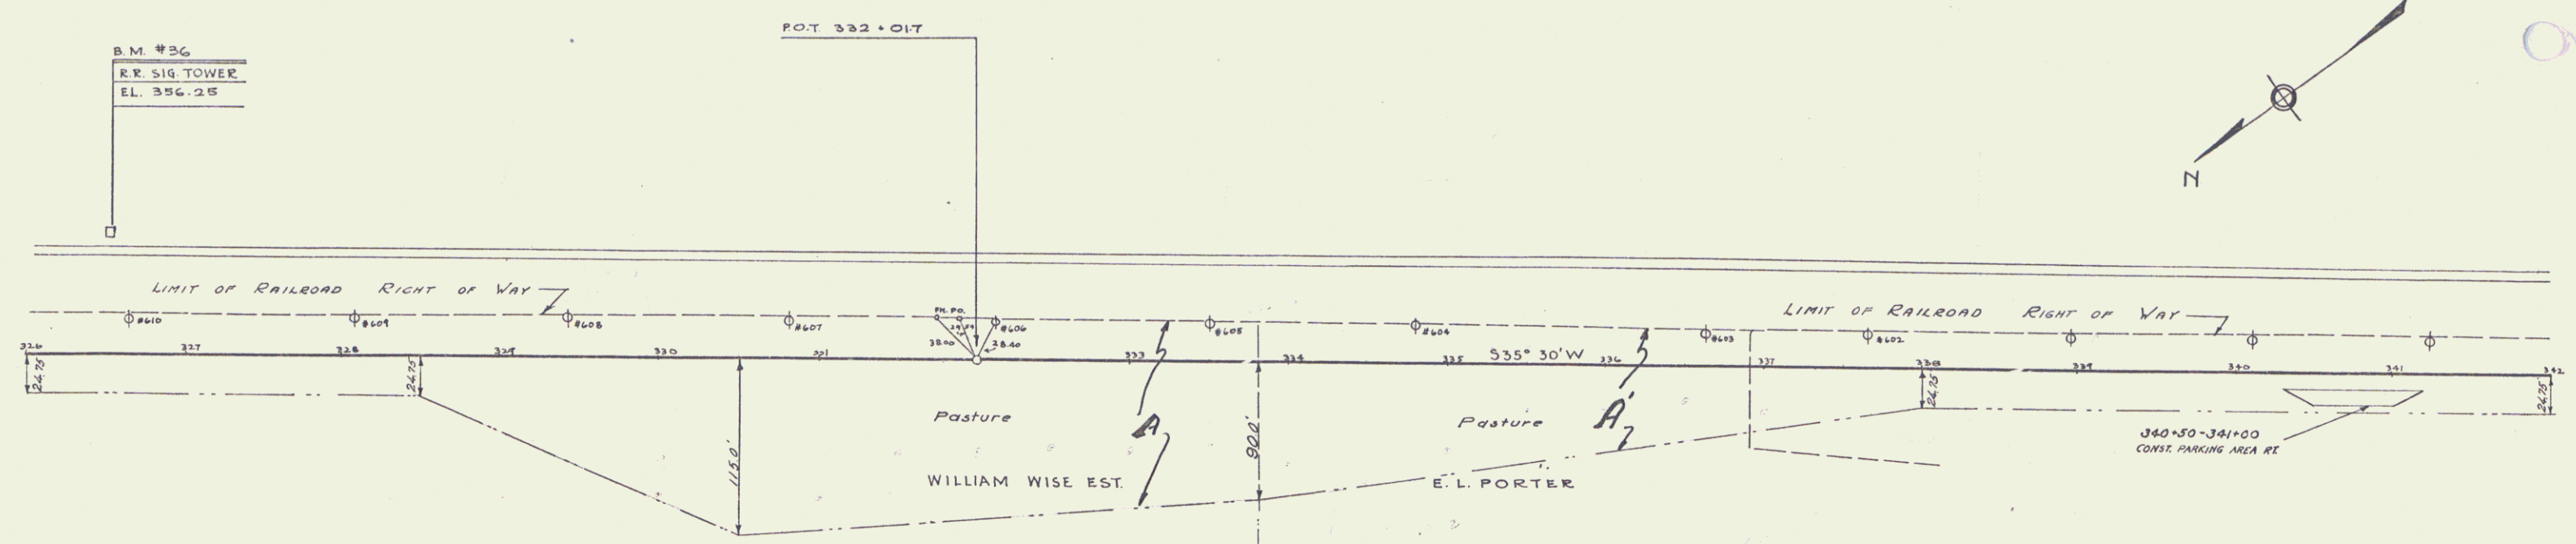

| PARCEL | KIND OF INSTRUMENT | DATE OF INSTRUMENT | GRANTOR             | GRANTEE     | RECORDED           | REMARKS |
|--------|--------------------|--------------------|---------------------|-------------|--------------------|---------|
| A      | COURT ORDER        | 11-27-35           | WILLIAM WISE ESTATE | J.J. O'NEIL | BOOK PAGE DATE     |         |
| A'     | "                  | "                  | EMMA PORTER         | "           | 32 314-318 12-3-35 |         |

PUTNAM  
MACCOTT

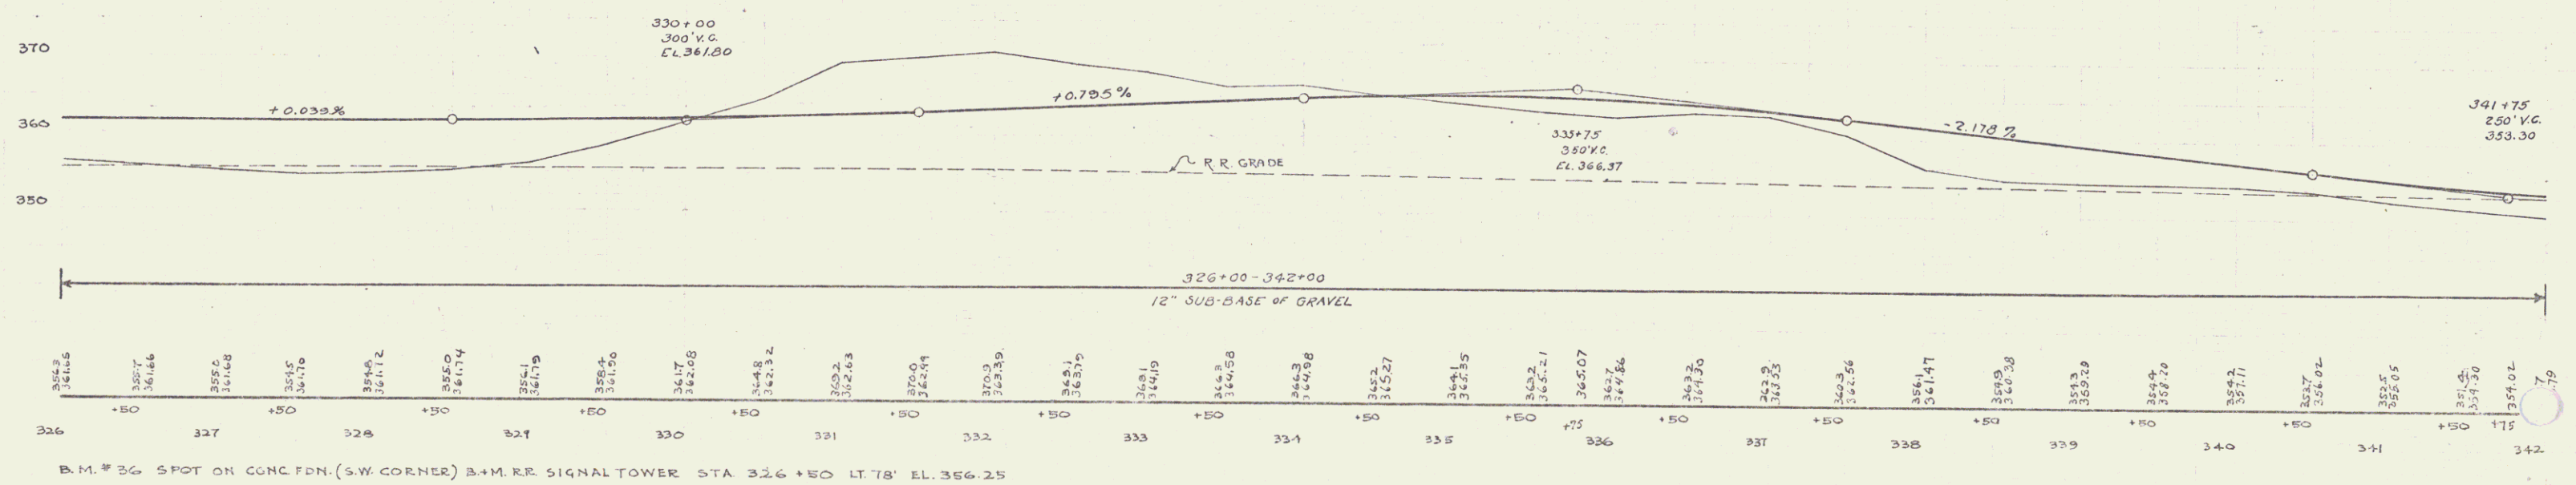

B.M. # 36 SPOT ON CONC. FDN. (S.W. CORNER) B.M. RR. SIGNAL TOWER STA 326+50 LT. 78' EL. 366.25

6