


PARCEL	KIND OF INSTRUMENT	DATE OF INSTRUMENT	GRANTOR	GRANTEE	RECORDED BOOK	RECORDED PAGE	REMARKS
A	W.D.	10-2-33	W.I. BOND	St. or Vt.	32	210	12-19-33
A	W.D.	4-23-34	C.L. & E.E. BOND	"	32	231-232	5-7-34

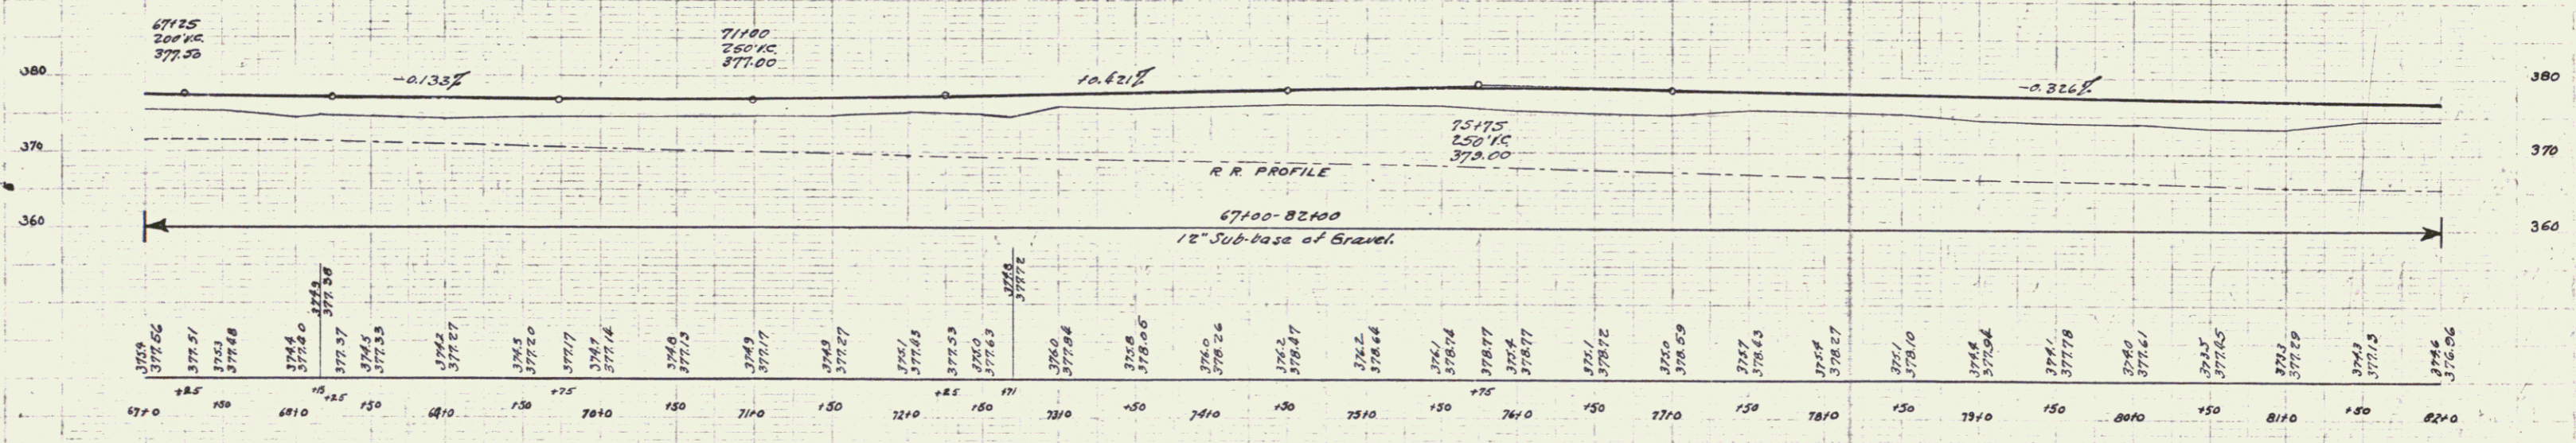

BM #10 Spike in Root 22' Pine 202' RT. STA. 72+59 EL. 376.37
 BM #11 " " 16' Oak 142' RT. STA. 81+40 EL. 374.31

5