



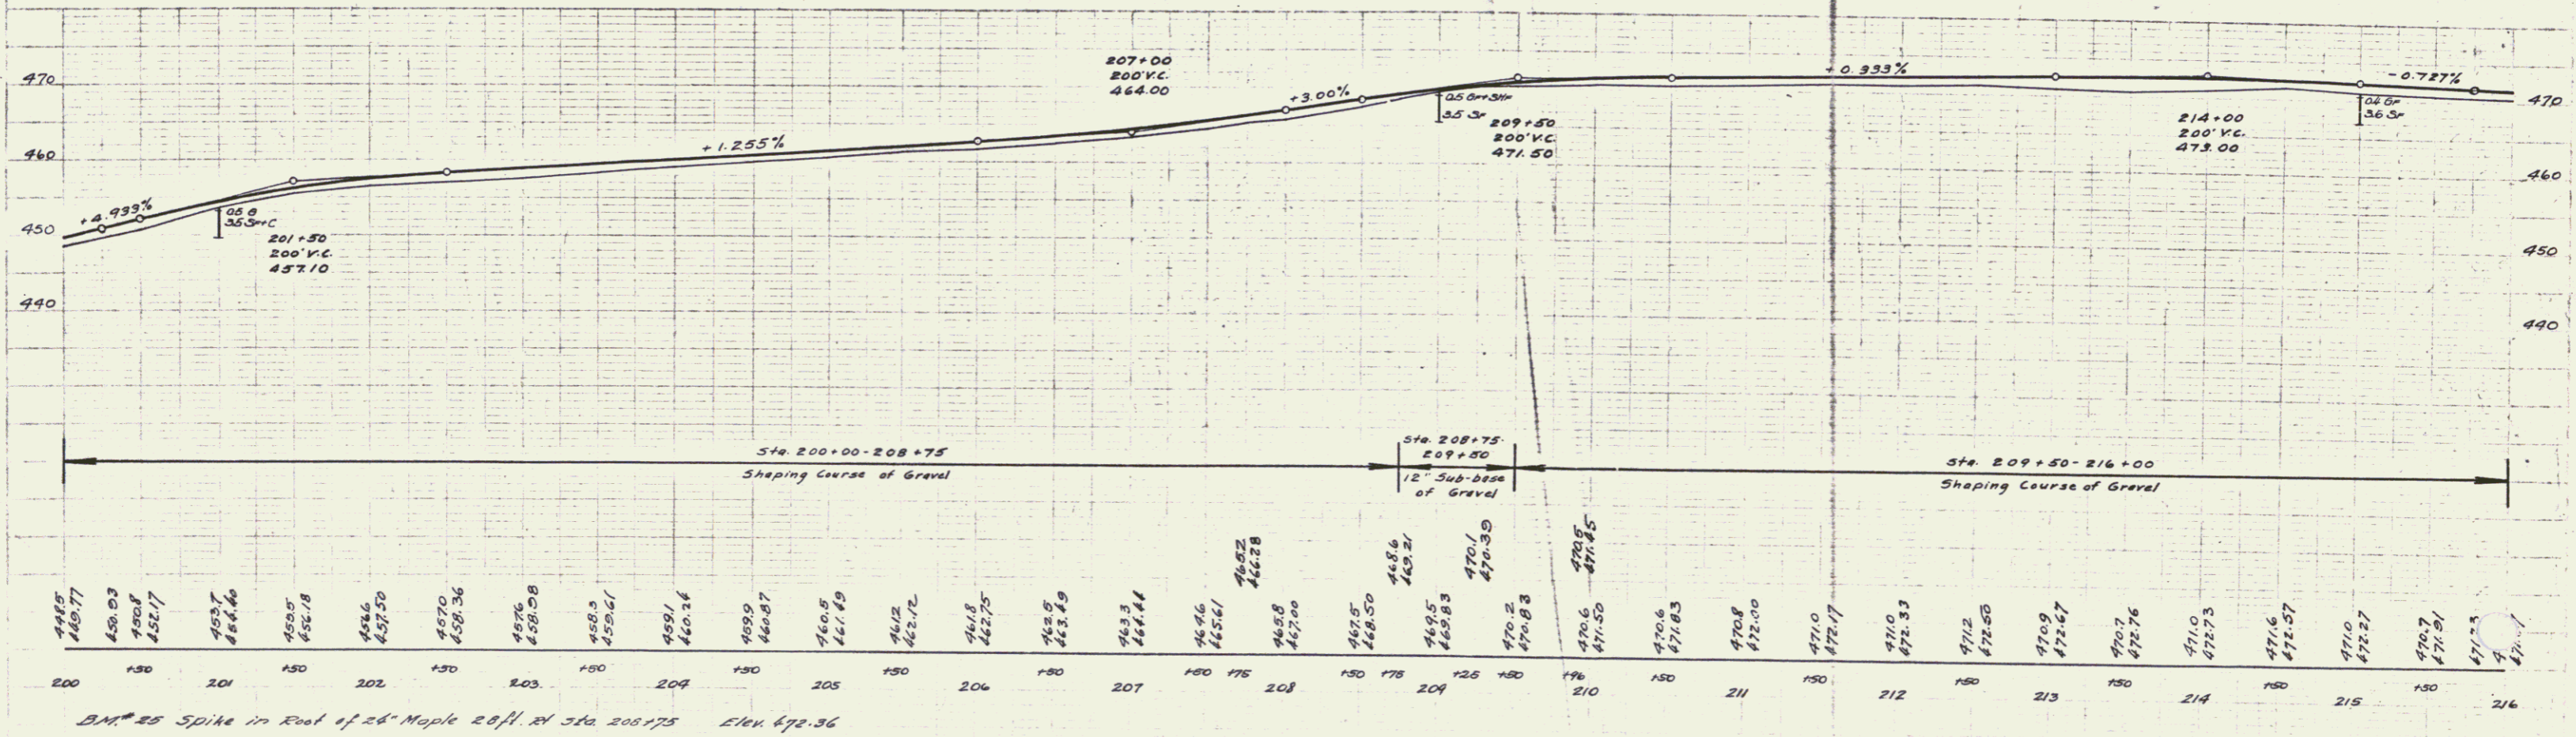

Fred Howard  
 C. A. Wilcox  
 T. J. Goodrich  
 Meadows - Gravelly

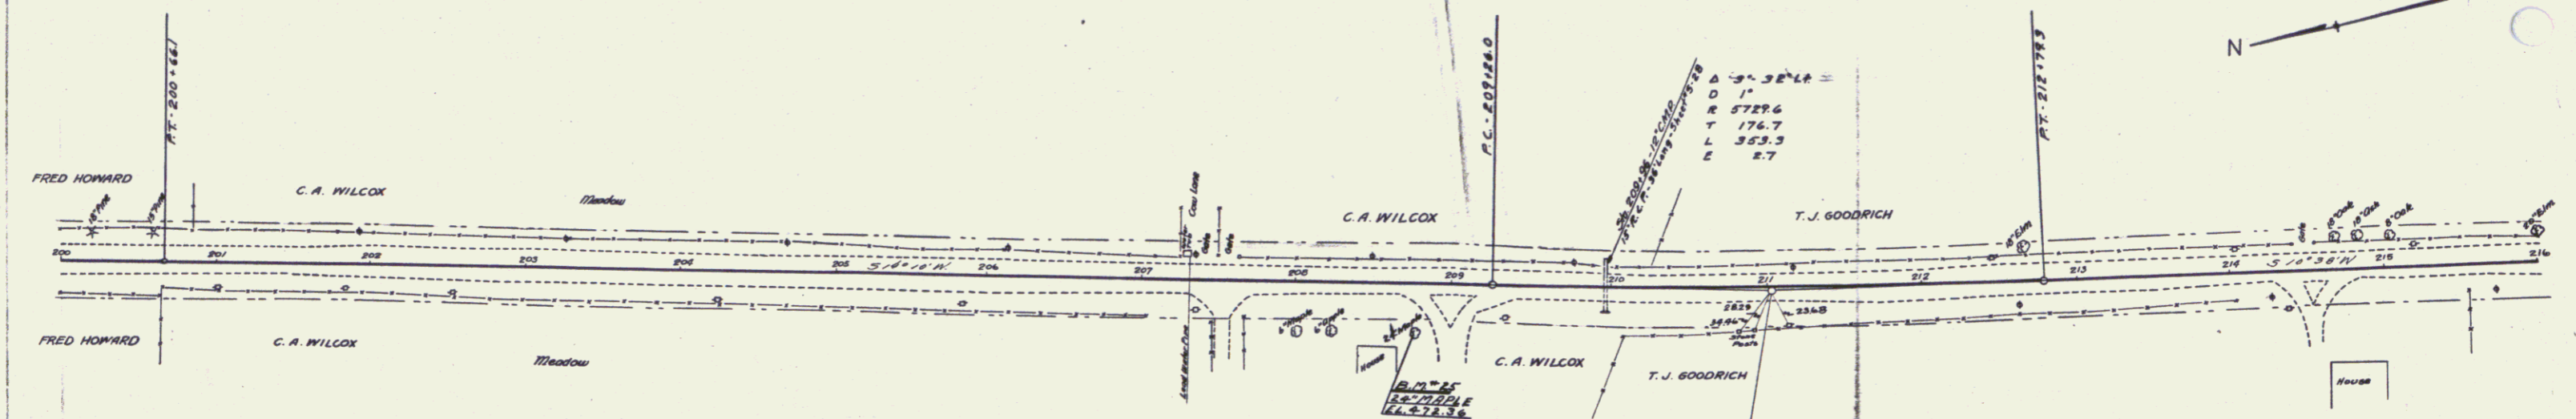

B.M. 25 Spike in Roof of 26' Maple 20 ft. N of Sta. 200+75 Elev. 472.36

14