


GUARD RAIL REQUIRED
 On Left
 Sta. 18+38 to Sta. 18+62 Length 24'
 Sta. 25+00 to Sta. 26+12 Length 24'
 On Right
 Sta. 18+38 to Sta. 18+62 Length 24'
 Sta. 25+00 to Sta. 26+12 Length 24'
 Total this sheet 96'

NEW CULVERTS REQUIRED
 Sta 18+50 12" Corr Iron Pipe 26'
 1-2 1/2-3 Concrete Headwalls 1 cu yd.
 Sta 26+00 12" Corr Iron Pipe 26'
 1-2 1/2-3 Concrete Headwalls 1 cu yd

PER. ROAD DIST. NO.	STATE	PER. ROAD PROJ. NO.	YEAR	SHEET NO.	TOTAL SHEETS
9	VT.			4	14



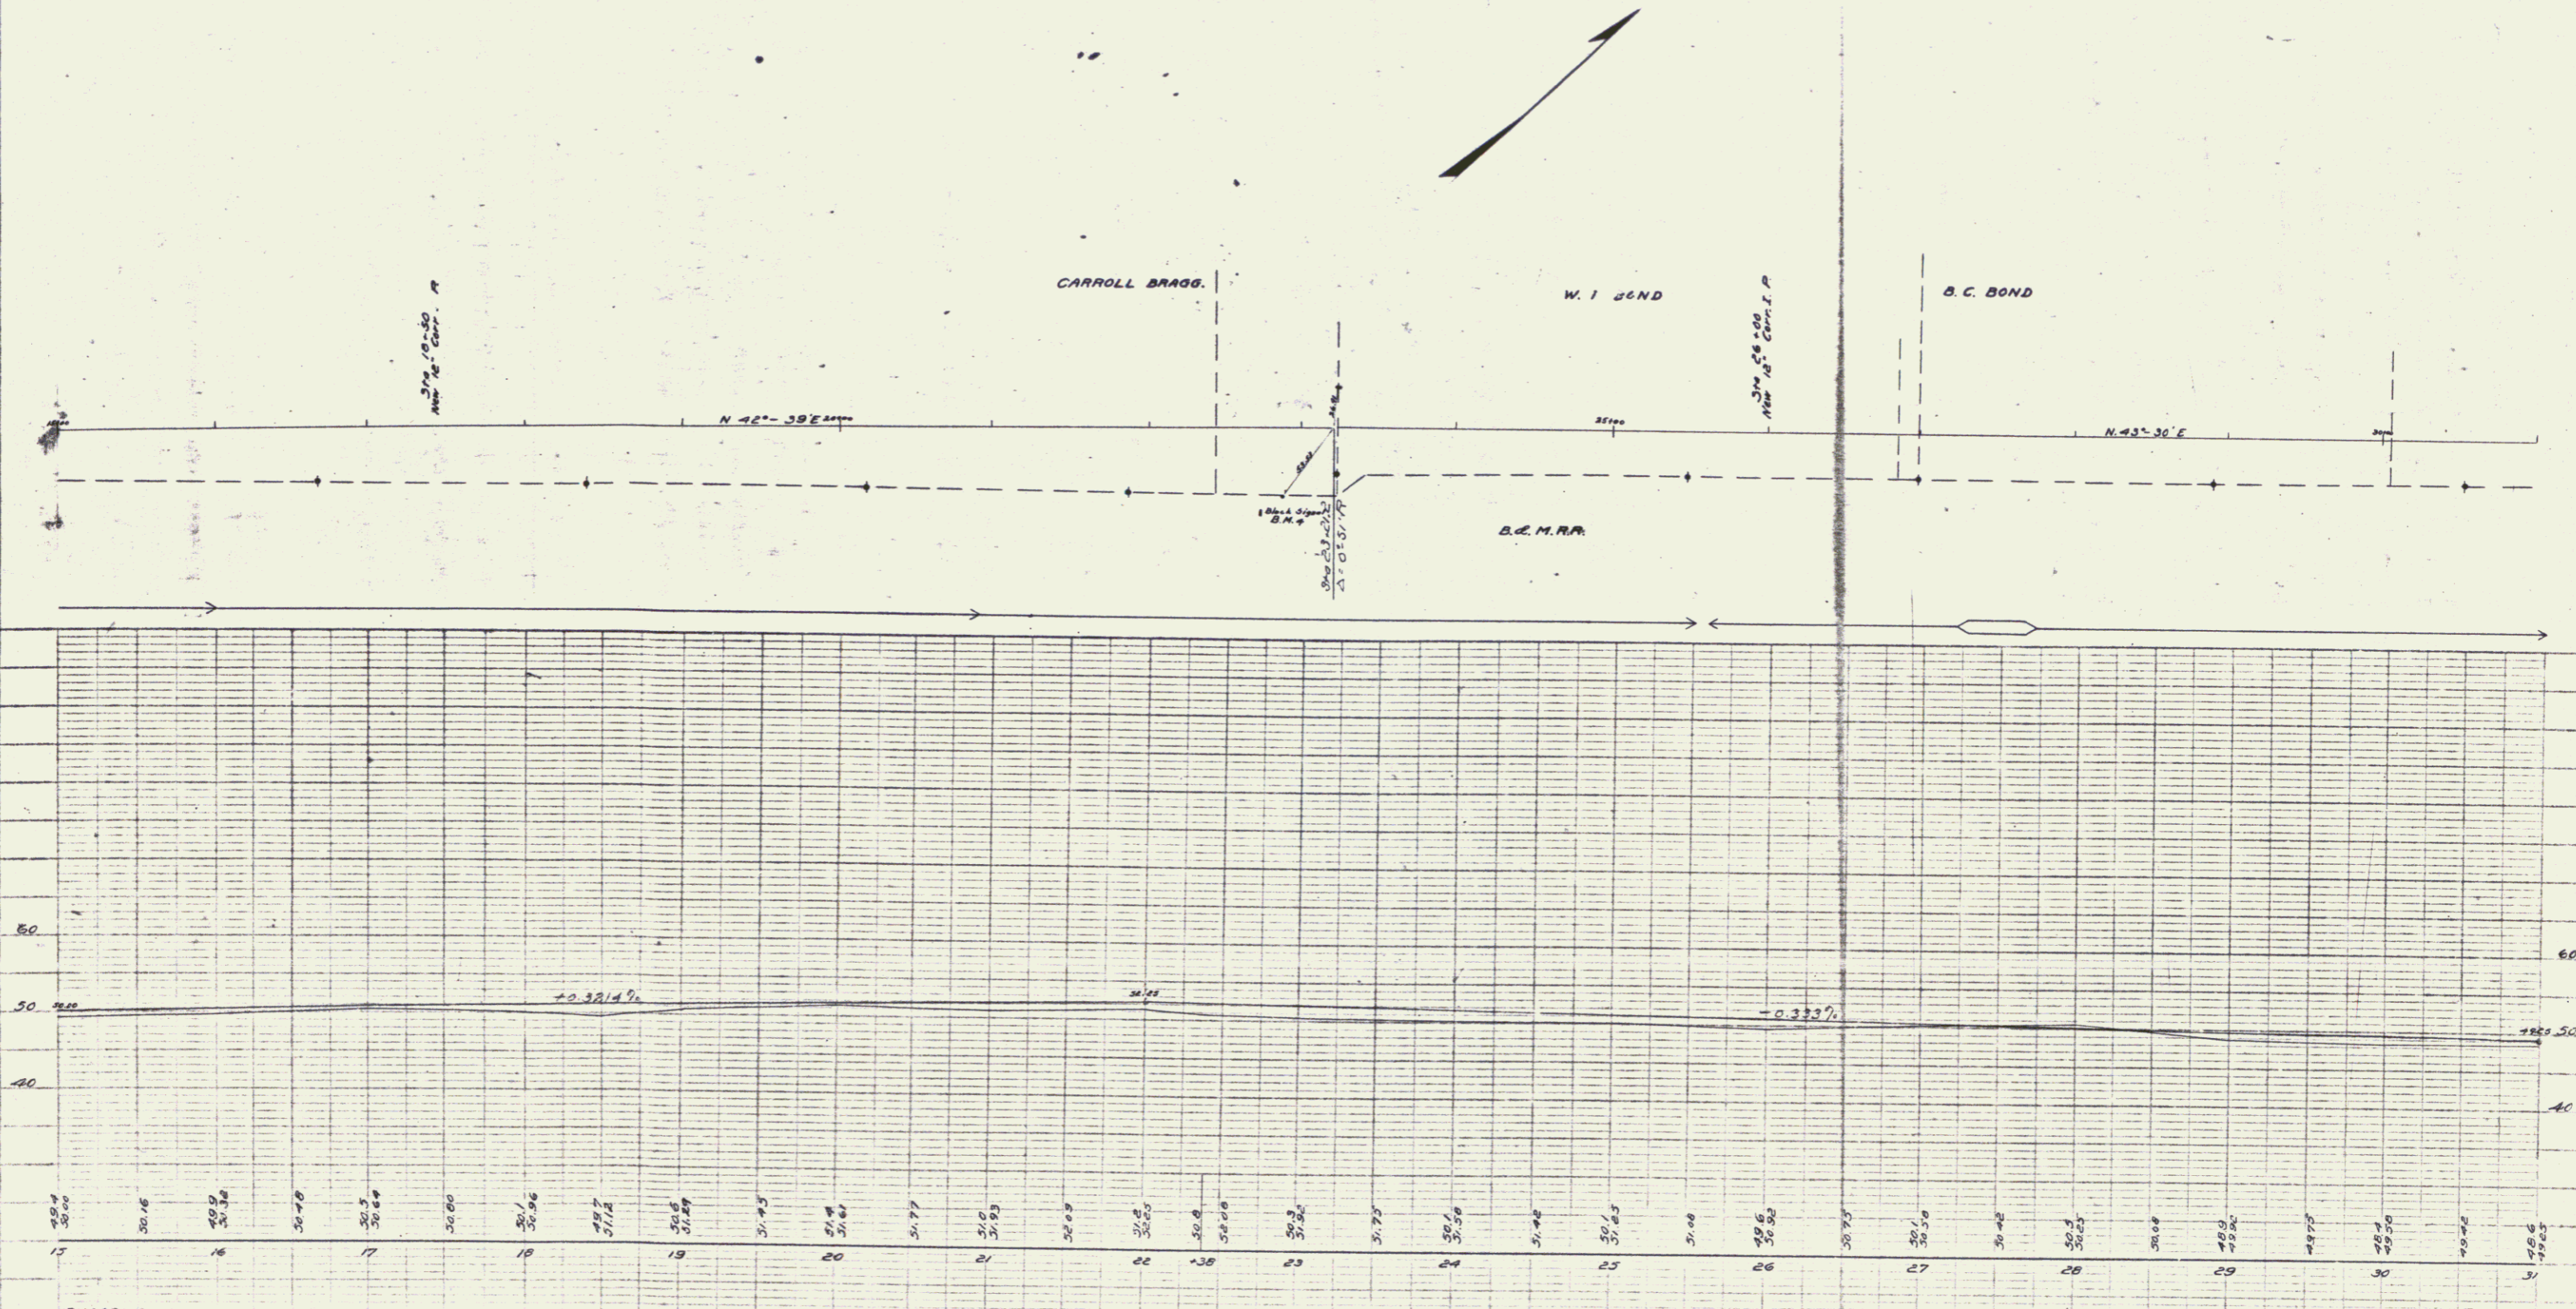

B.M. 4 N.W. corner of base of Block Signal, Right of Sta. 22+73 Elev. 44.95

Series F No. Filed
 Sheet 4 of 14