


PLAN
 DATE BOOK
 NO. 100
 PROJECT
 SHEET NO. 207
 DRAWN BY
 CHECKED BY

PLAN
 DATE BOOK
 NO. 100
 PROJECT
 SHEET NO. 207
 DRAWN BY
 CHECKED BY

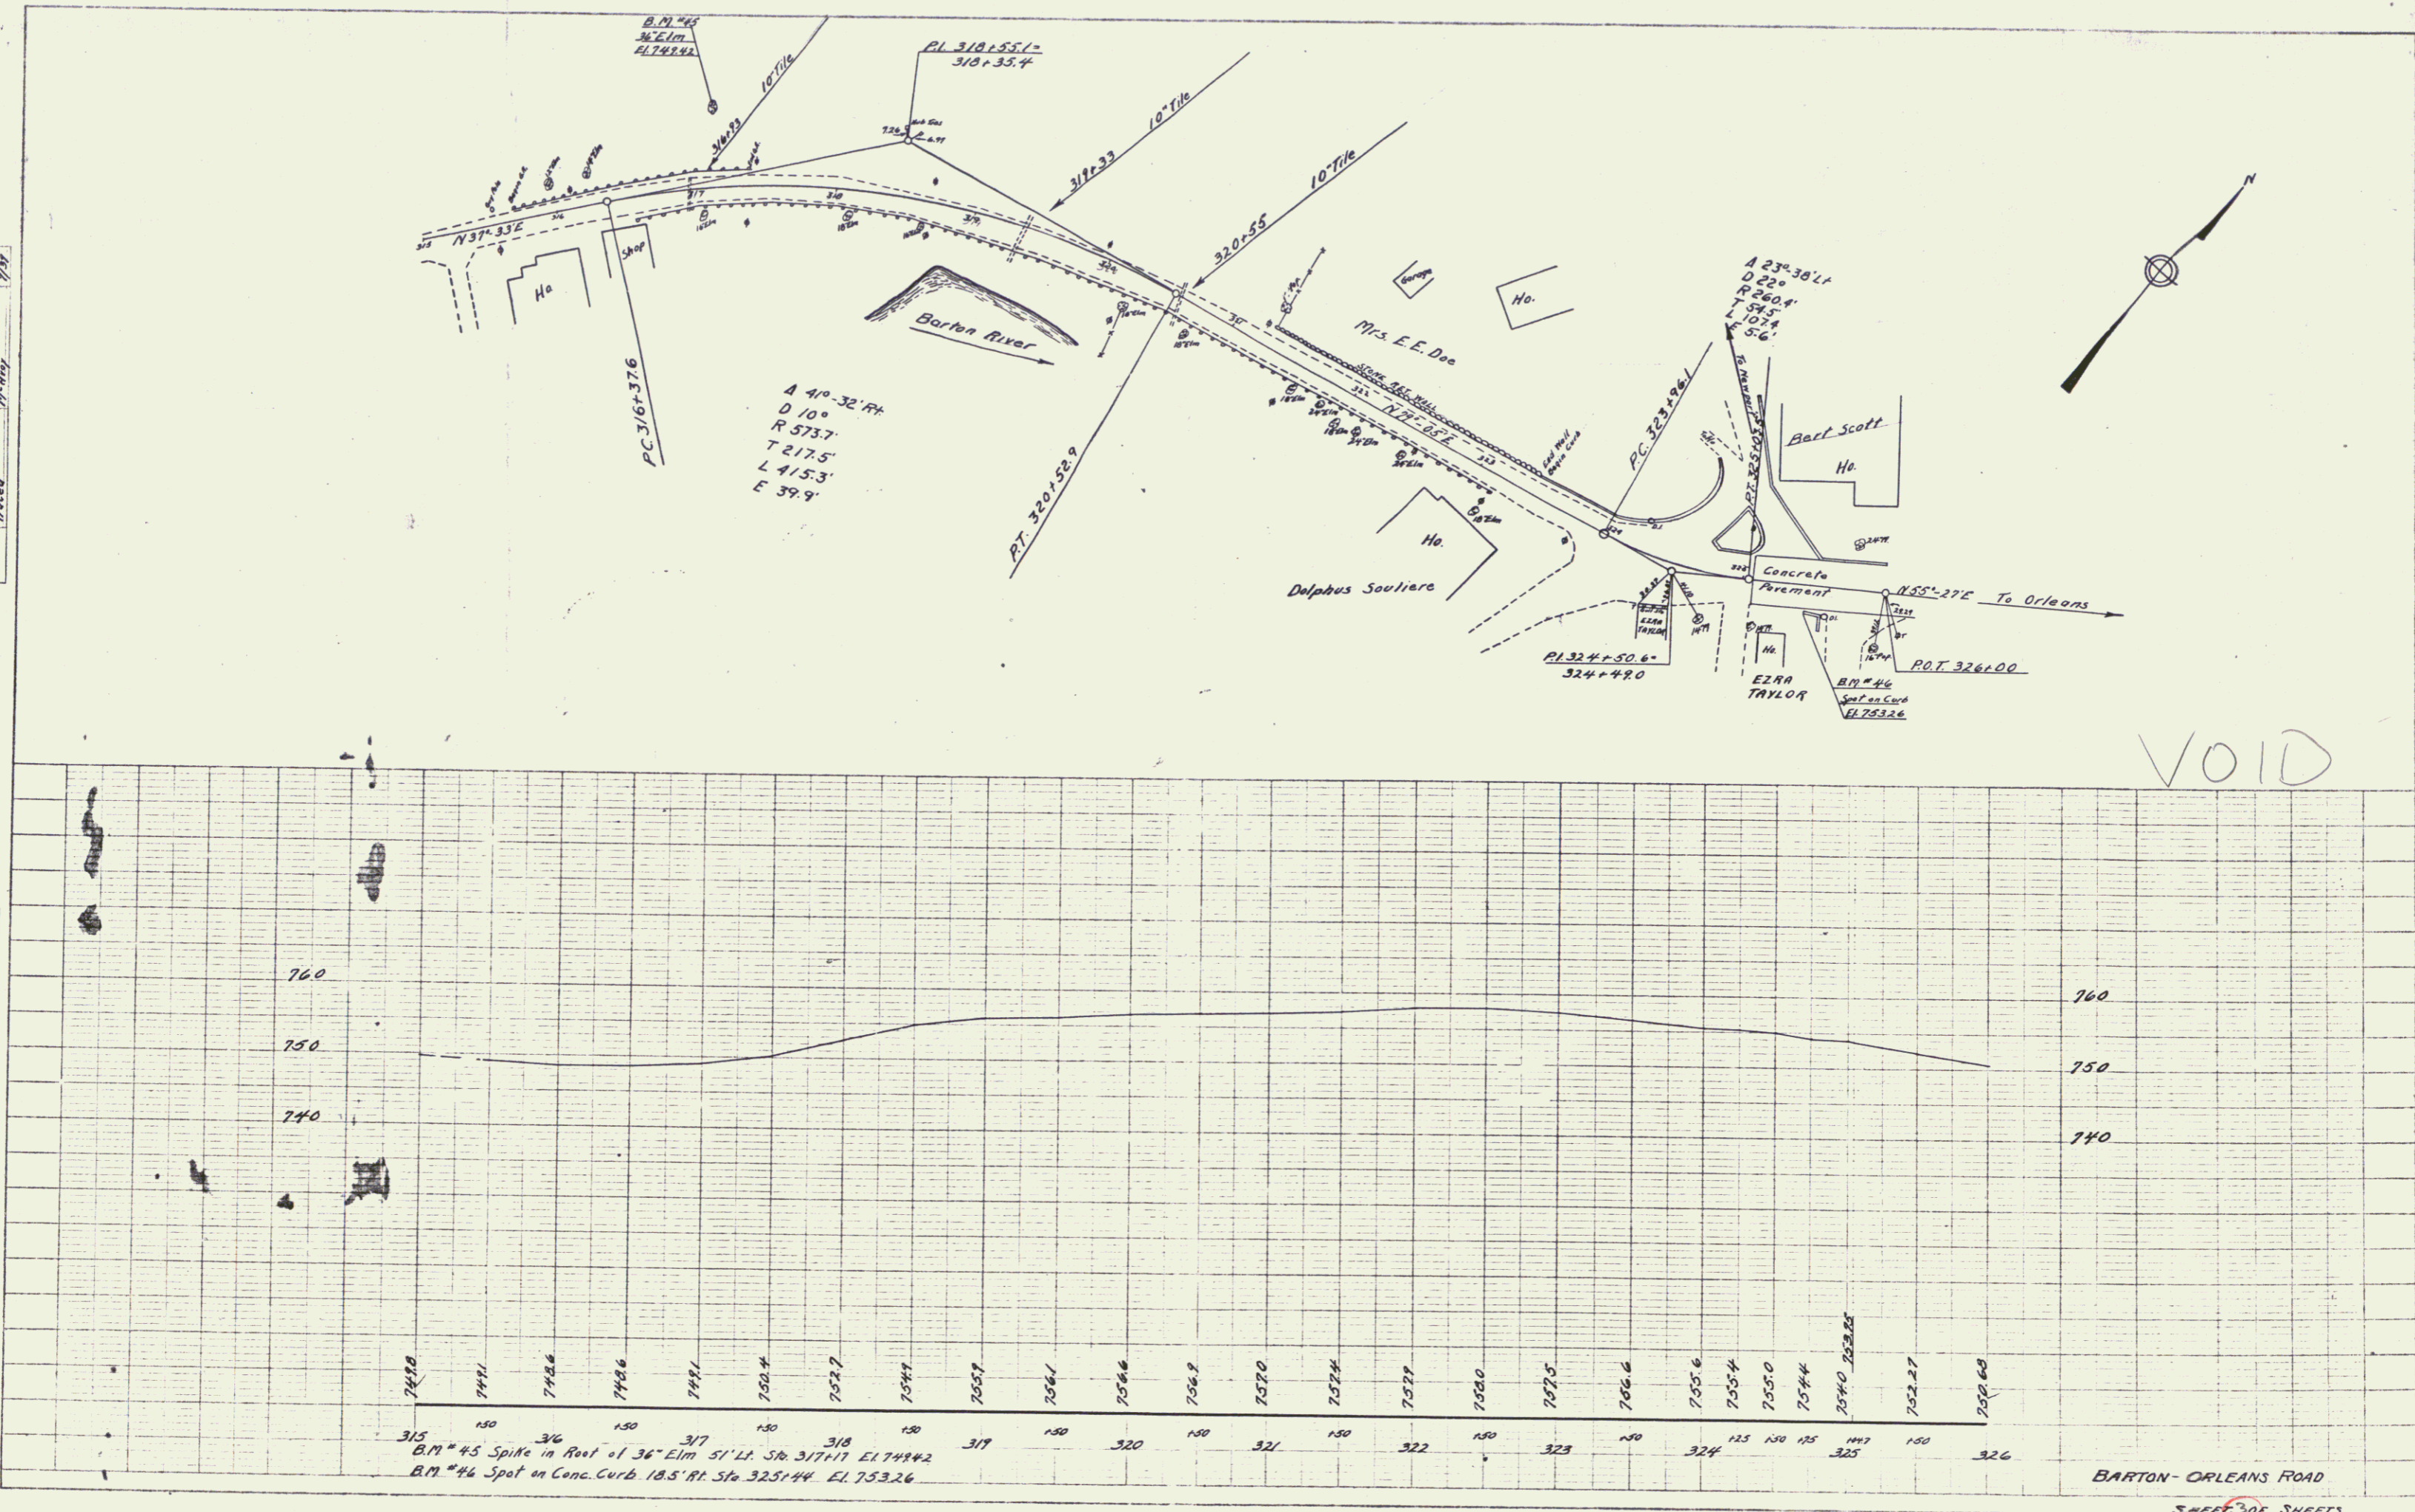

VOID

BARTON-ORLEANS ROAD
 SHEET 207 OF SHEETS