
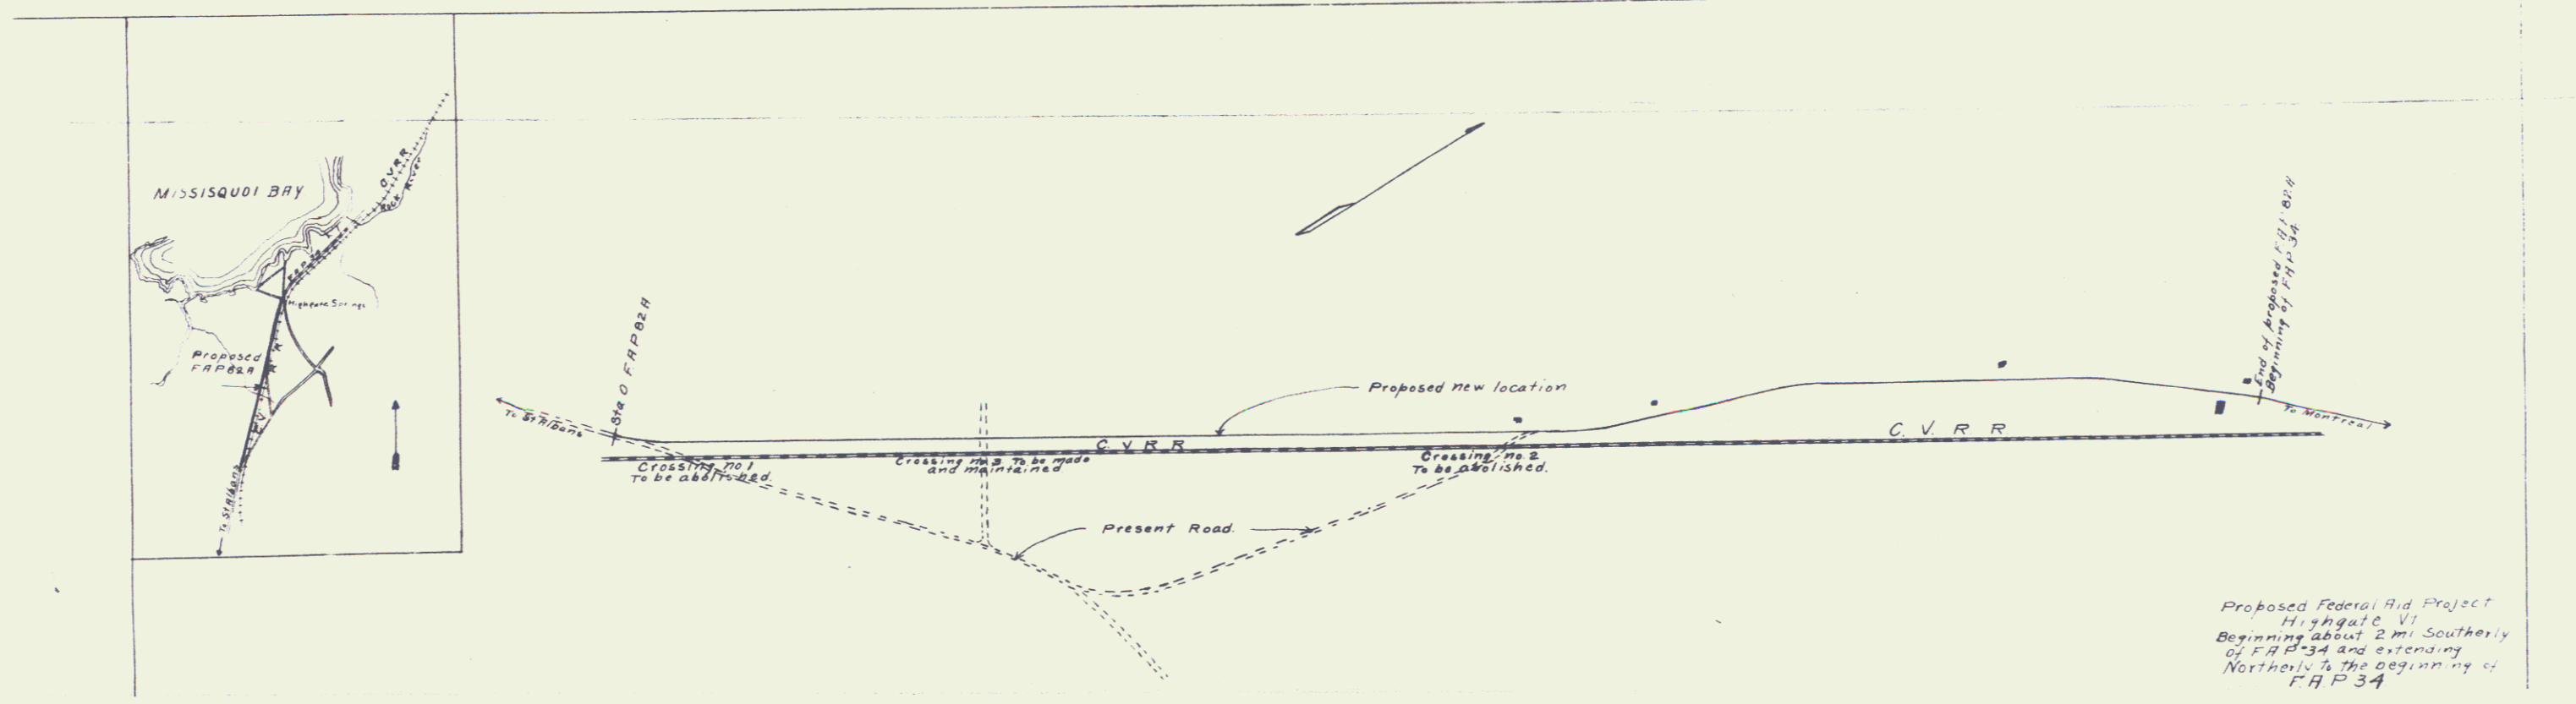


1A

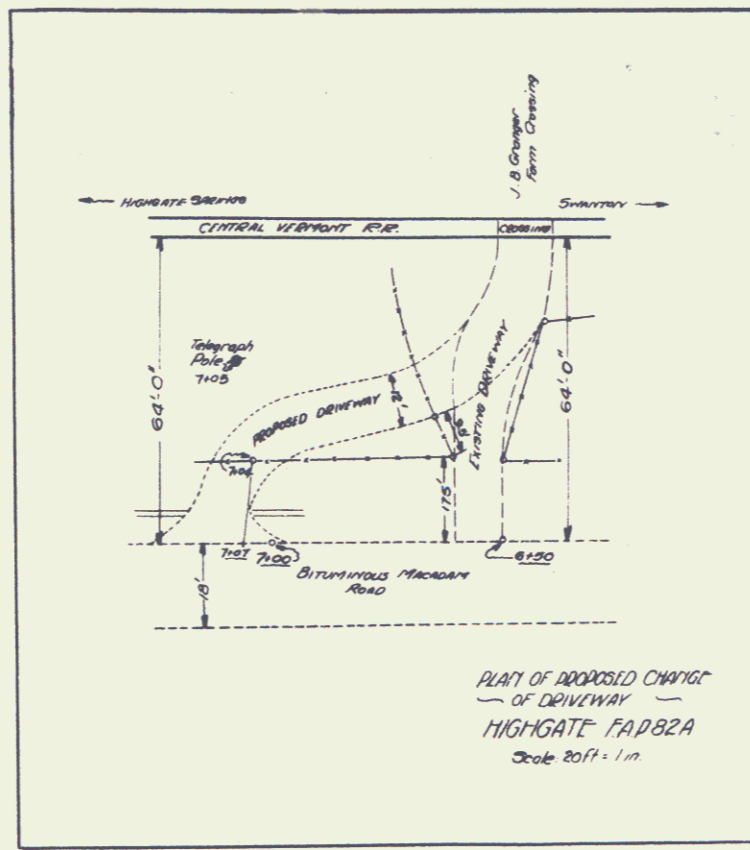

Proposed Federal Aid Project
Highgate VI
Beginning about 2 mi. southerly
of FAD 34 and extending
northerly to the beginning of
FAD 34