

WOOD GUARD RAIL REQUIRED

CULVERT STATIONS	LEFT	RIGHT
126+25	24'	24'
130+58	24'	24'
137+00	24'	24'


NEW PEINE CONCRETE PIPE CULVERTS REQUIRED

STATIONS	DIA	LENGTH	CONC	CONC C	RELIEF SILL
126+25	18"	36'	-	3.0 CY	3.3 LB
130+58	18"	48'	1.8 CY	-	5.4 LB
137+00	18"	60'	1.8 CY	-	5.4 LB

 PROJECT NO. 102-C-1930-12-10

1924
 1925
 Airnam
 C-1

1926
 1927
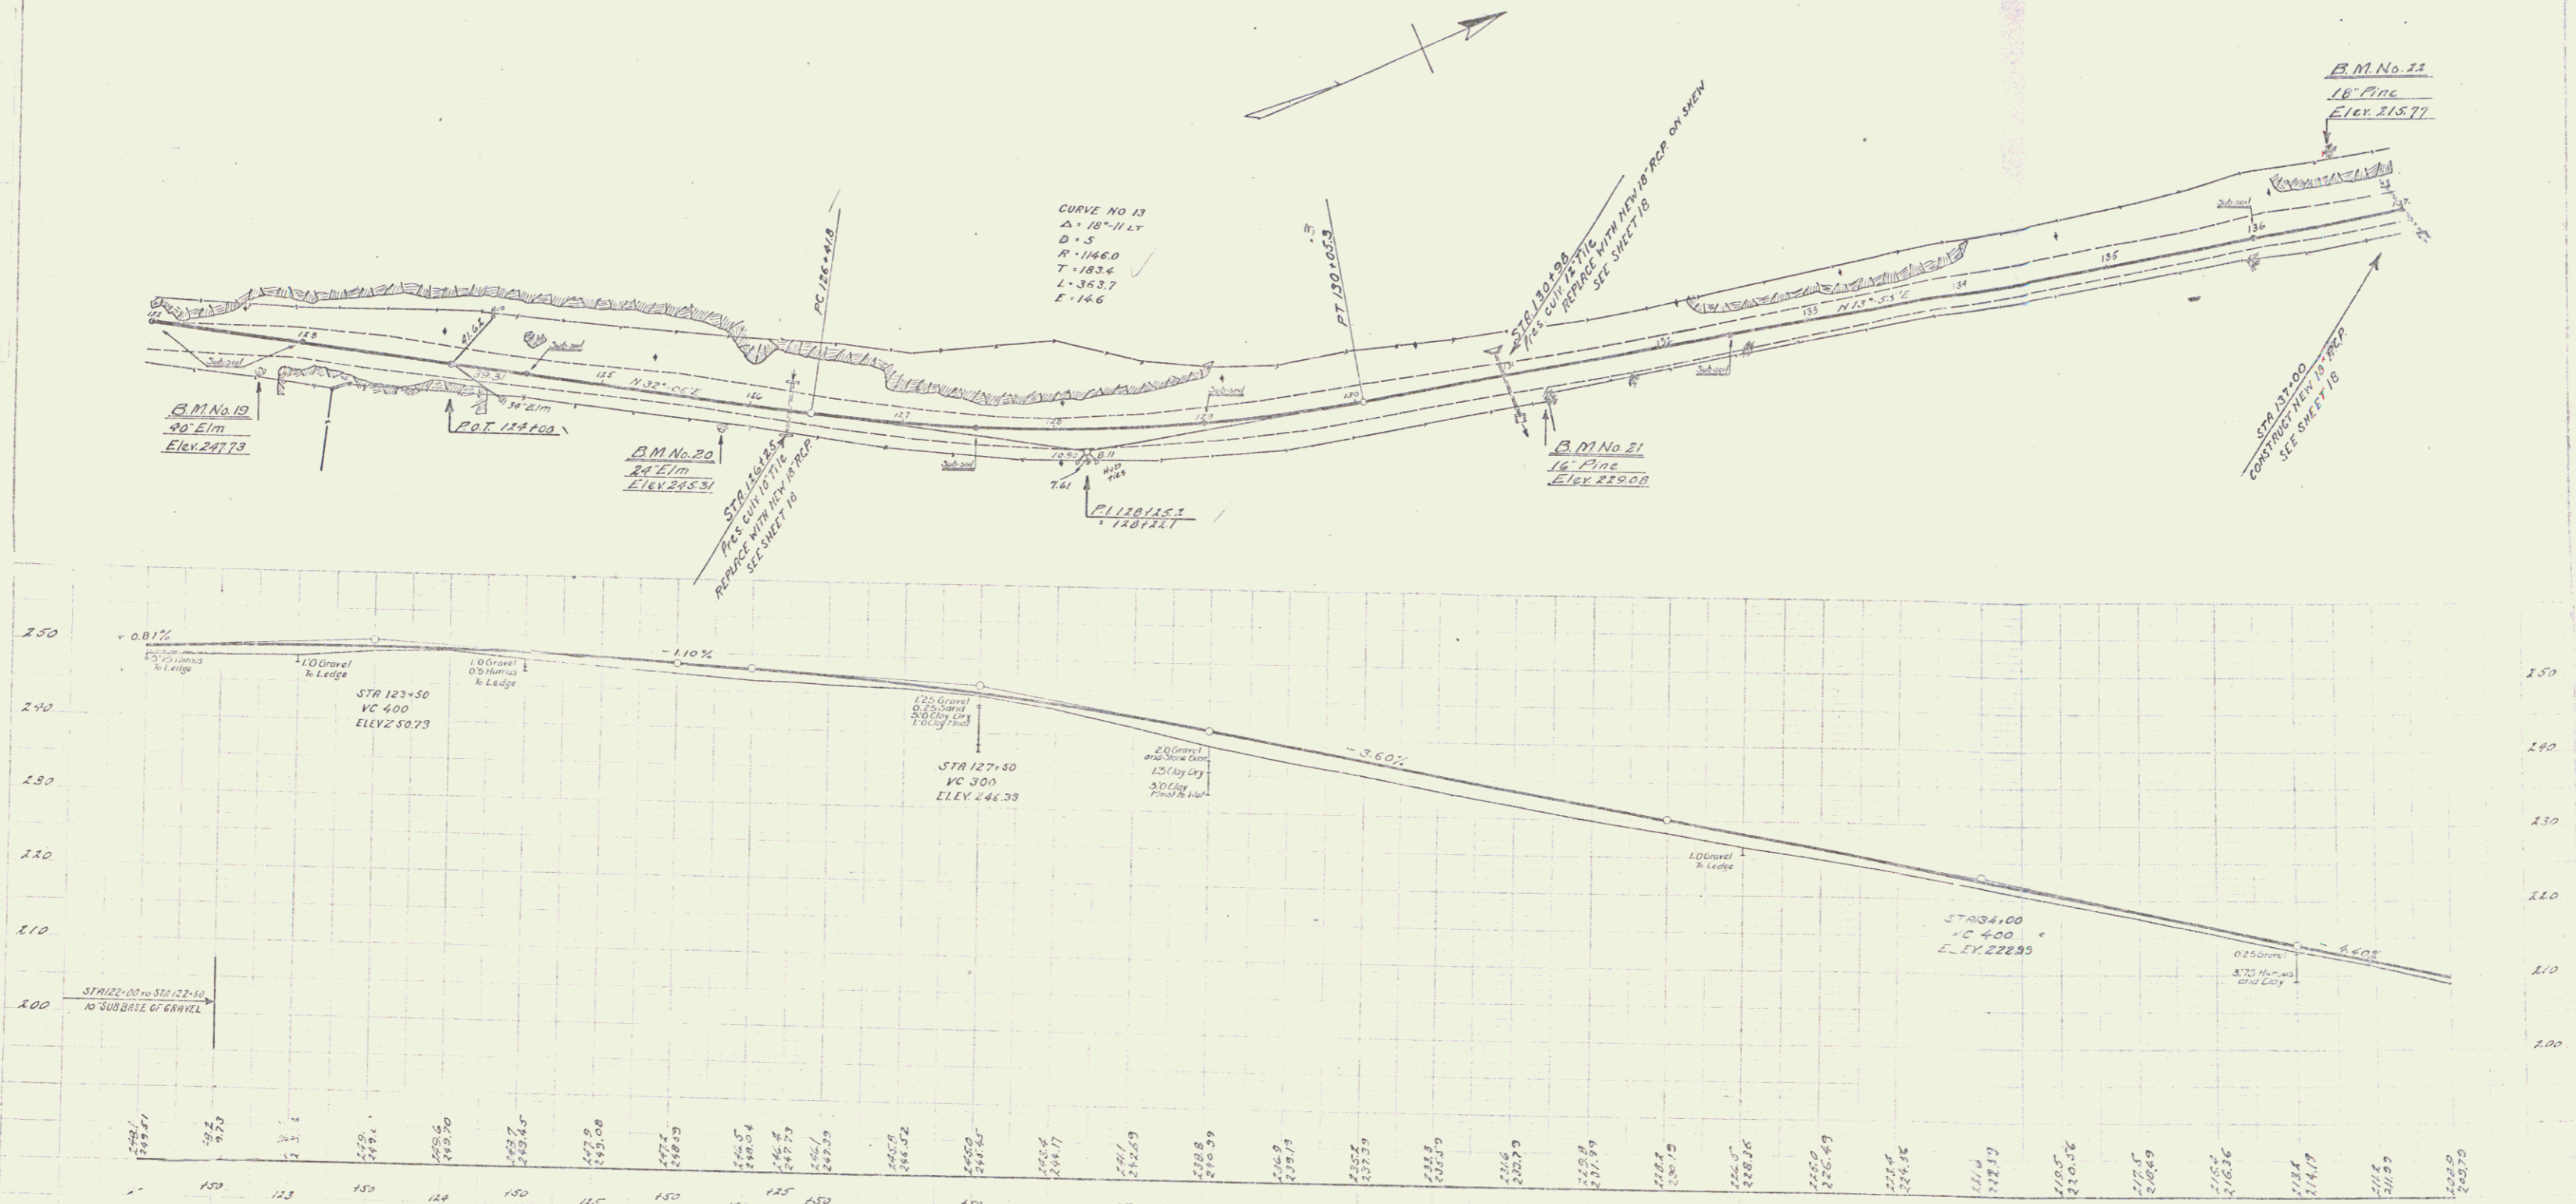

B.M. No. 19 Spike in 40' Elm 13 ft right of Sta 126+25 Elev 247.73
 B.M. No. 20 - 24' Elm 16 ft right of Sta 125+58 Elev 245.31
 B.M. No. 21 - 16' Pine 21 ft right of Sta 131+44 Elev 229.08
 B.M. No. 22 - 10' Pine 47 ft left of Sta 136+58 Elev 215.77

SERIES 57110-102-C
 SHEET 12 OF 40