



J.O.C.
 9-49

J.O.C.
 4-49

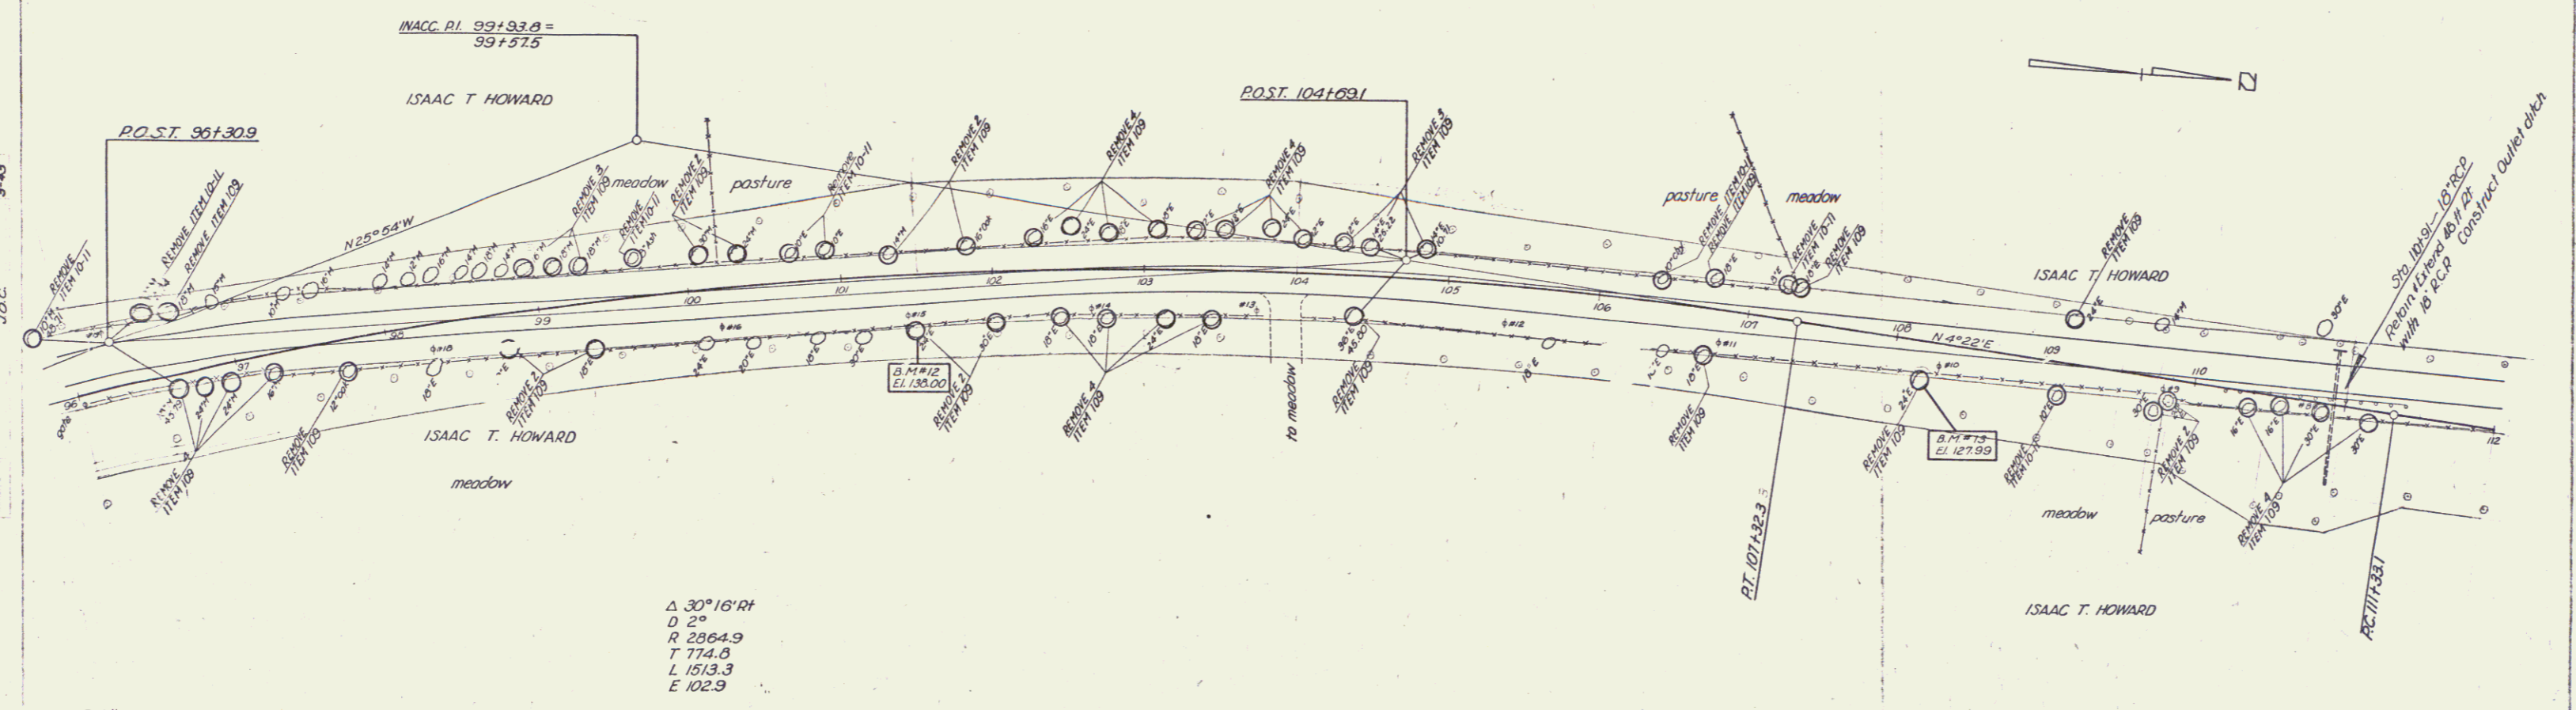

$\Delta 30^\circ 16' R$
 $D 2^\circ$
 $R 2864.9$
 $T 774.6$
 $L 1513.3$
 $E 102.9$

B.M. #12 S.I.R. 24" ELM. 33.0 FT. RT. STA. 101+49 ELEV. 133.00
 B.M. #13 S.I.R. 24" ELM. 21.0 FT. RT. STA. 108+20 ELEV. 127.99

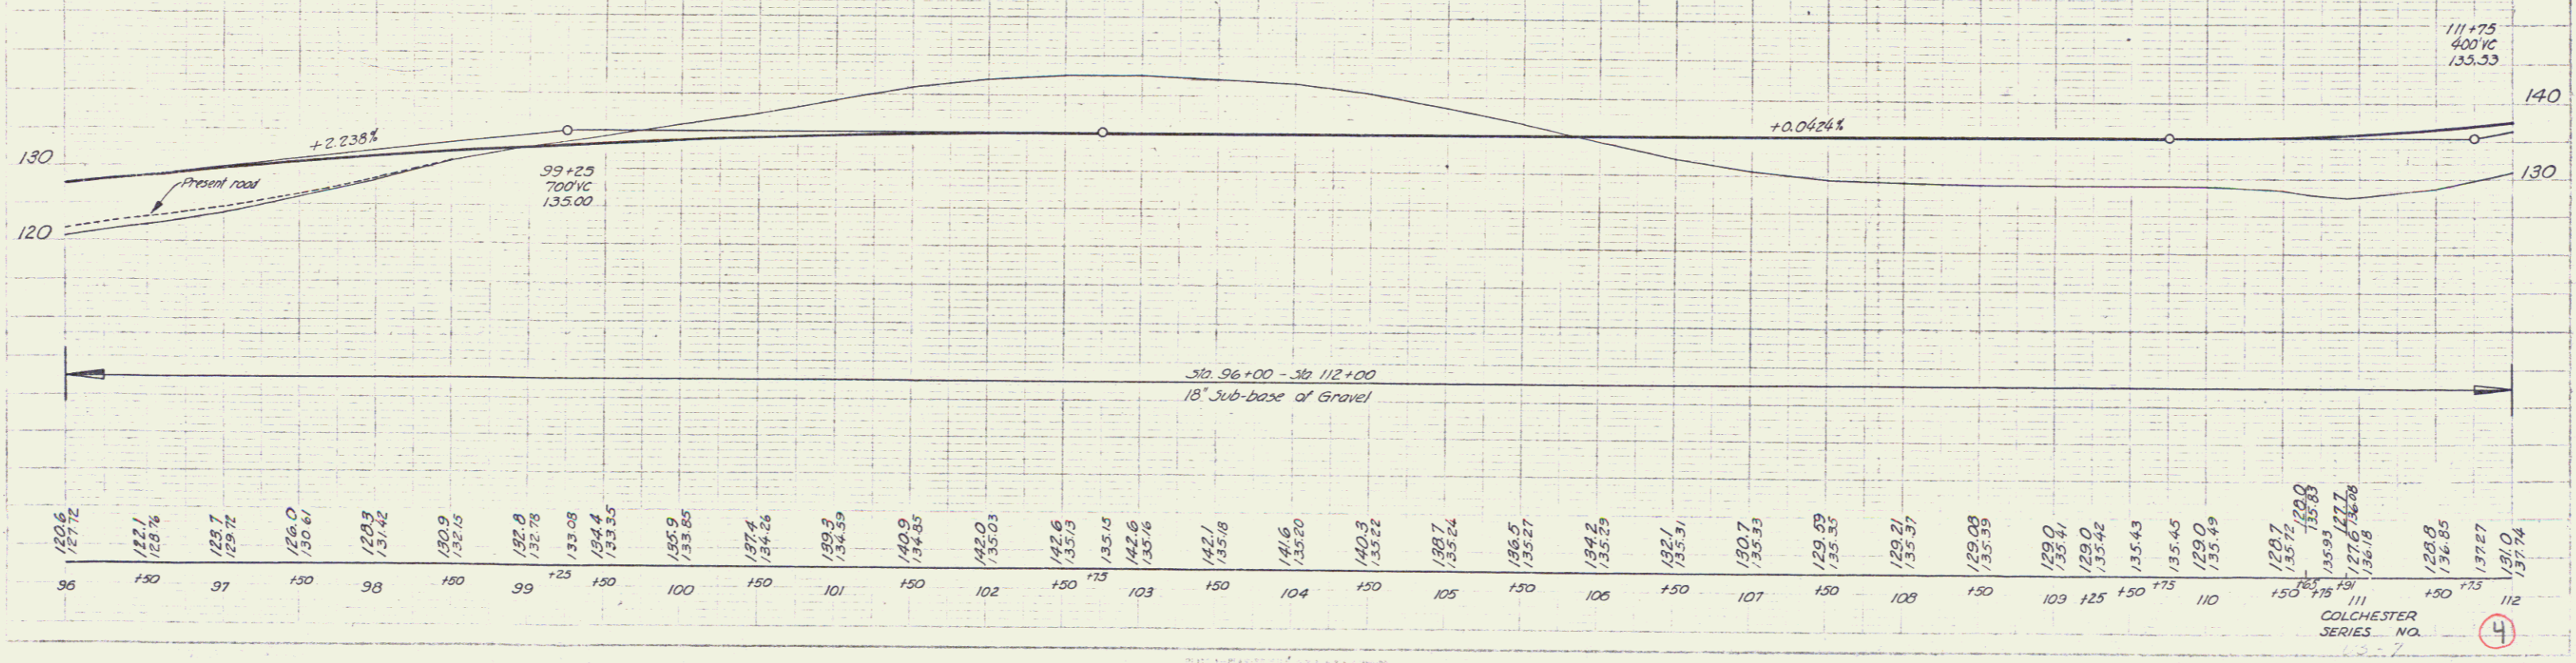

COLCHESTER
 SERIES NO. 4

5