



REGIN ROW PROJECT
EP 919-S-7510 STA. 124+50

CONSTRUCT DRIVE
133+00 RT
134+25 RT
127+15 LT

ALL DRIVES AS INDICATED ON
PLANS ARE SUBJECT TO PERMITS
PURSUANT TO TITLE 19, SEC. 43,
V.S.A.

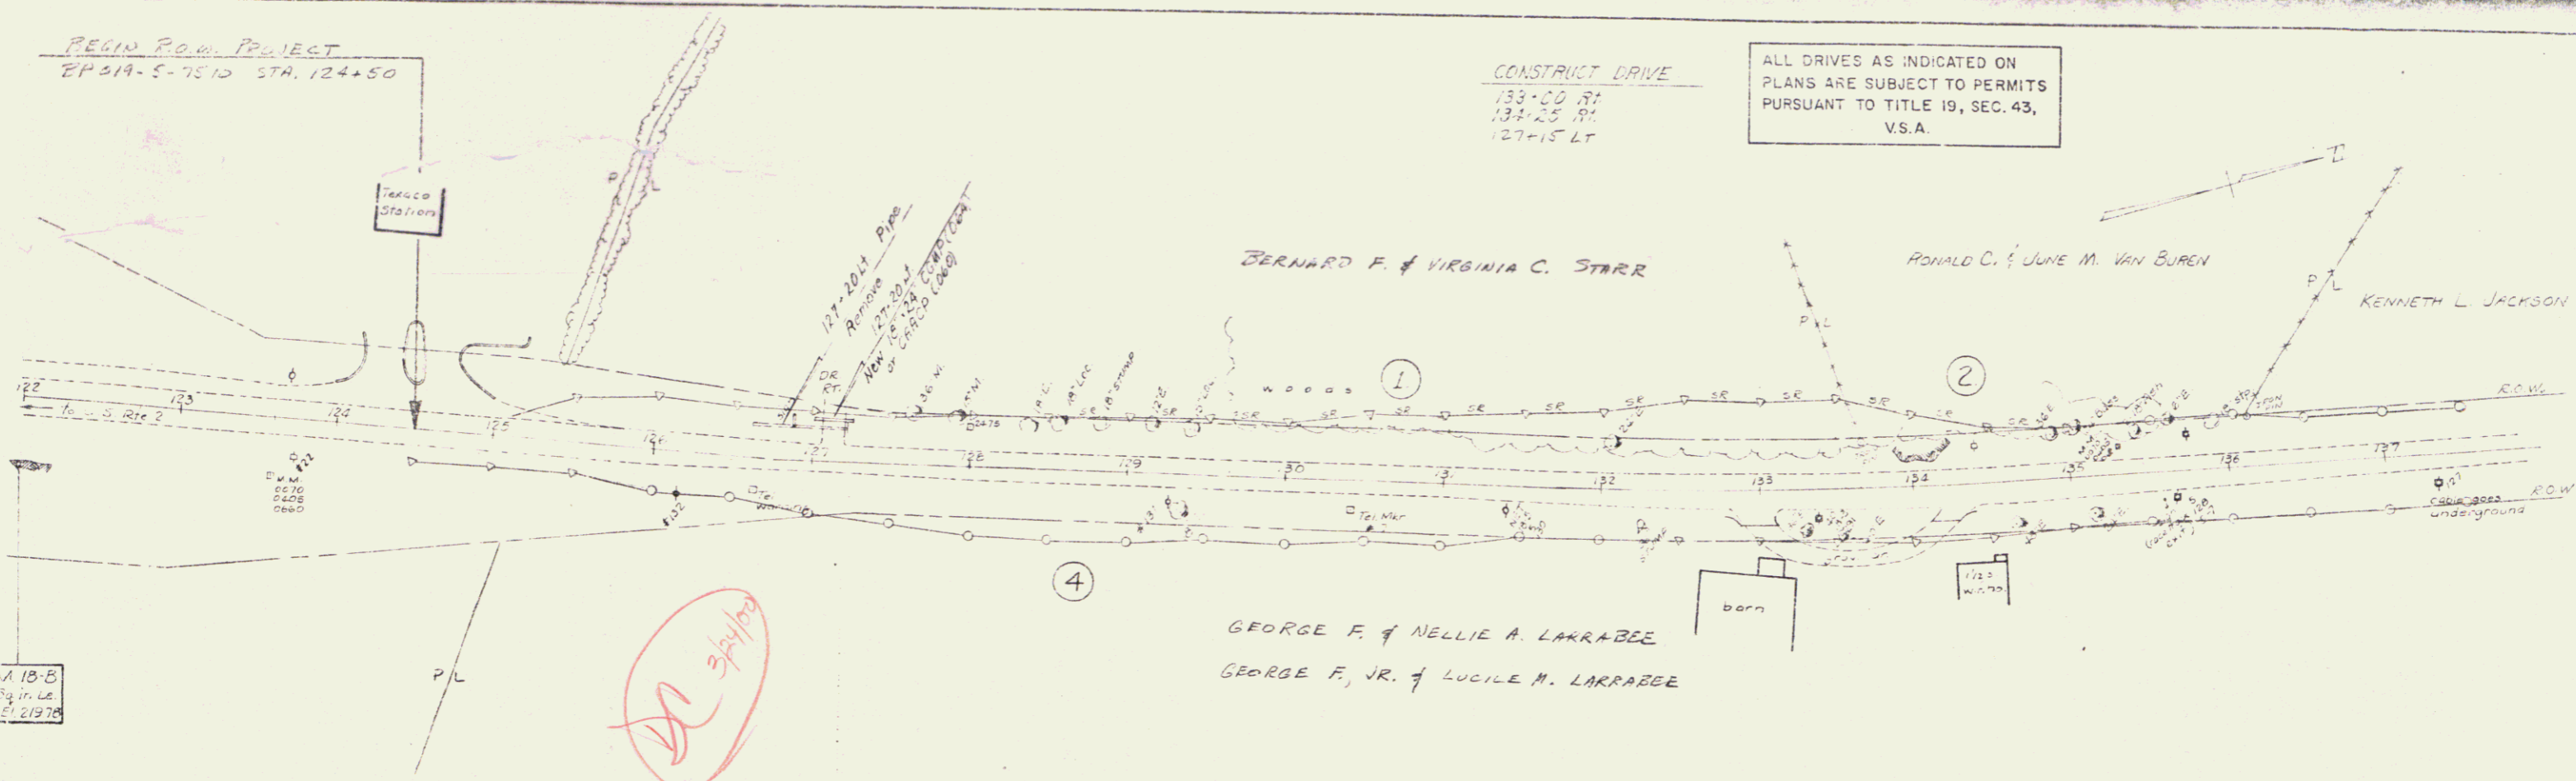


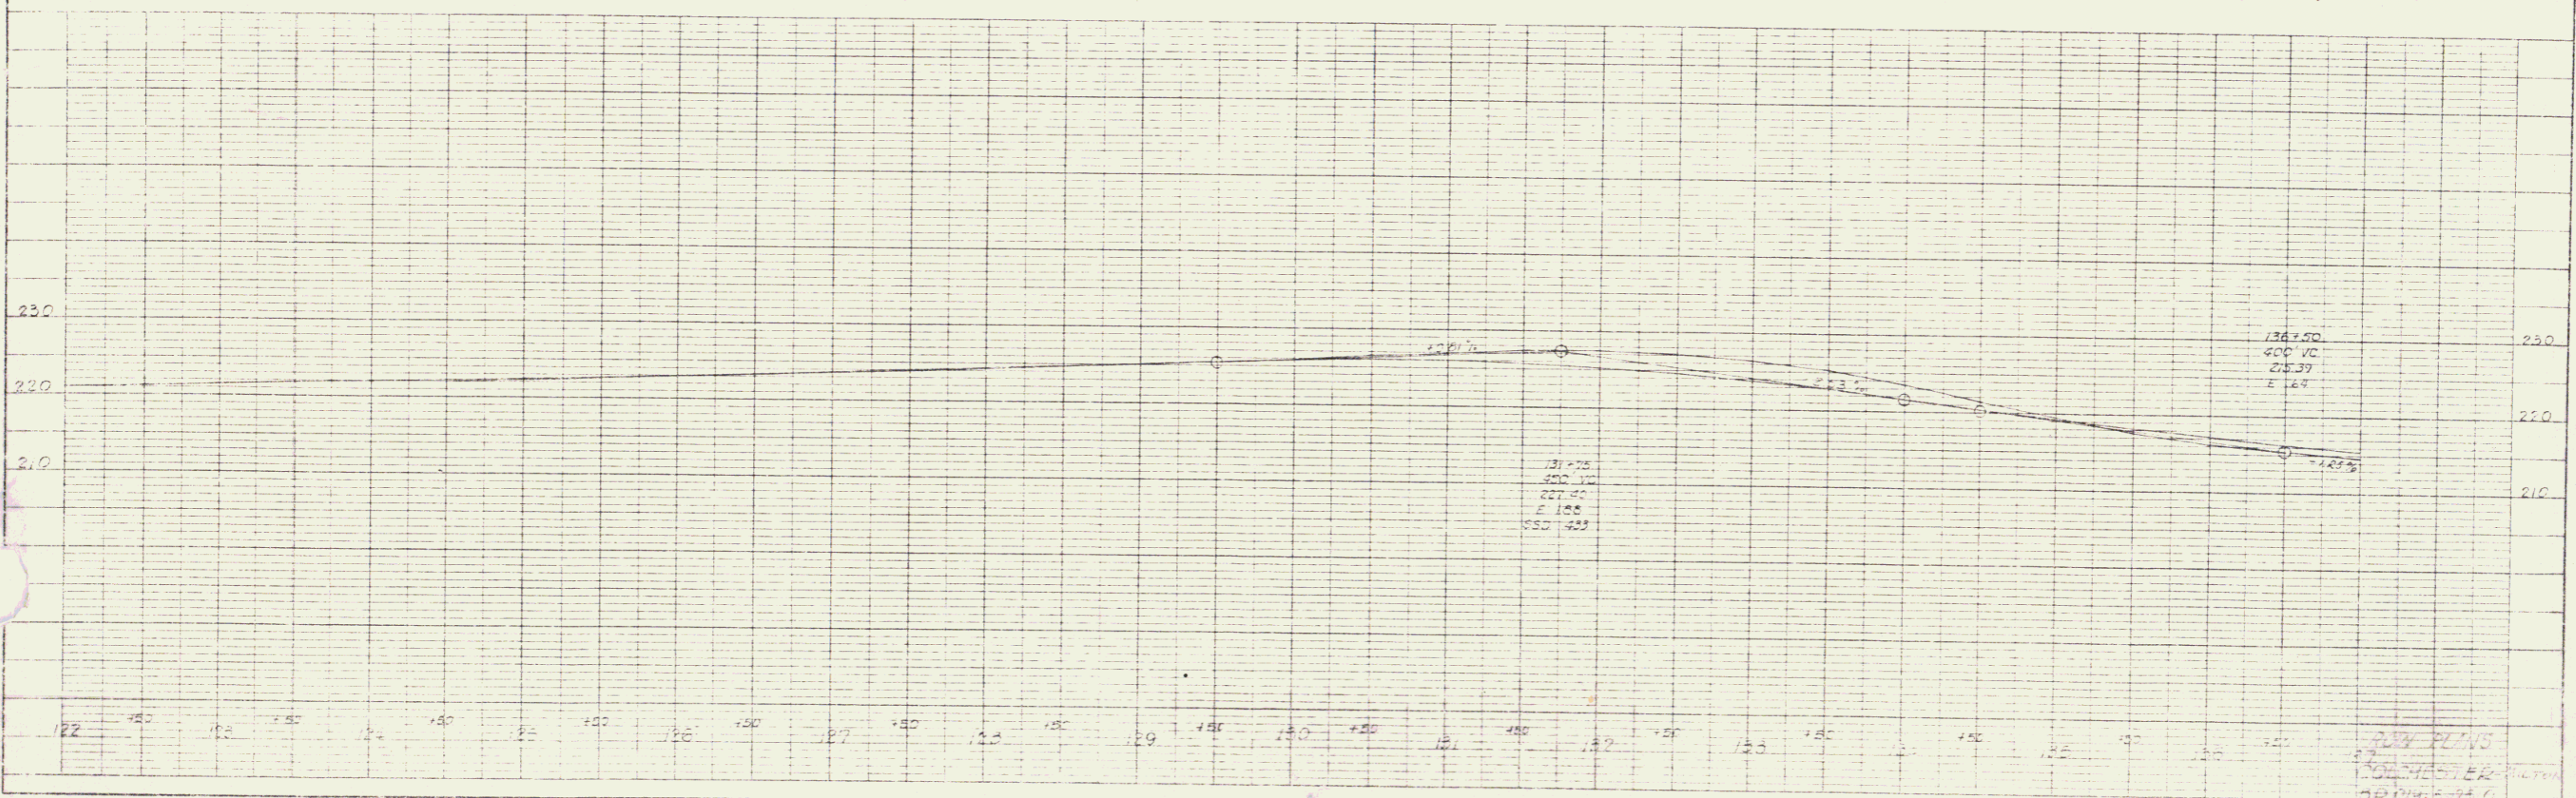




