


PLAN
 SHEET NO. 88
 DATE 11/15/1944
 PROJECT NO. 101-5-7510

PROFILE
 SHEET NO. 88
 DATE 11/15/1944
 PROJECT NO. 101-5-7510

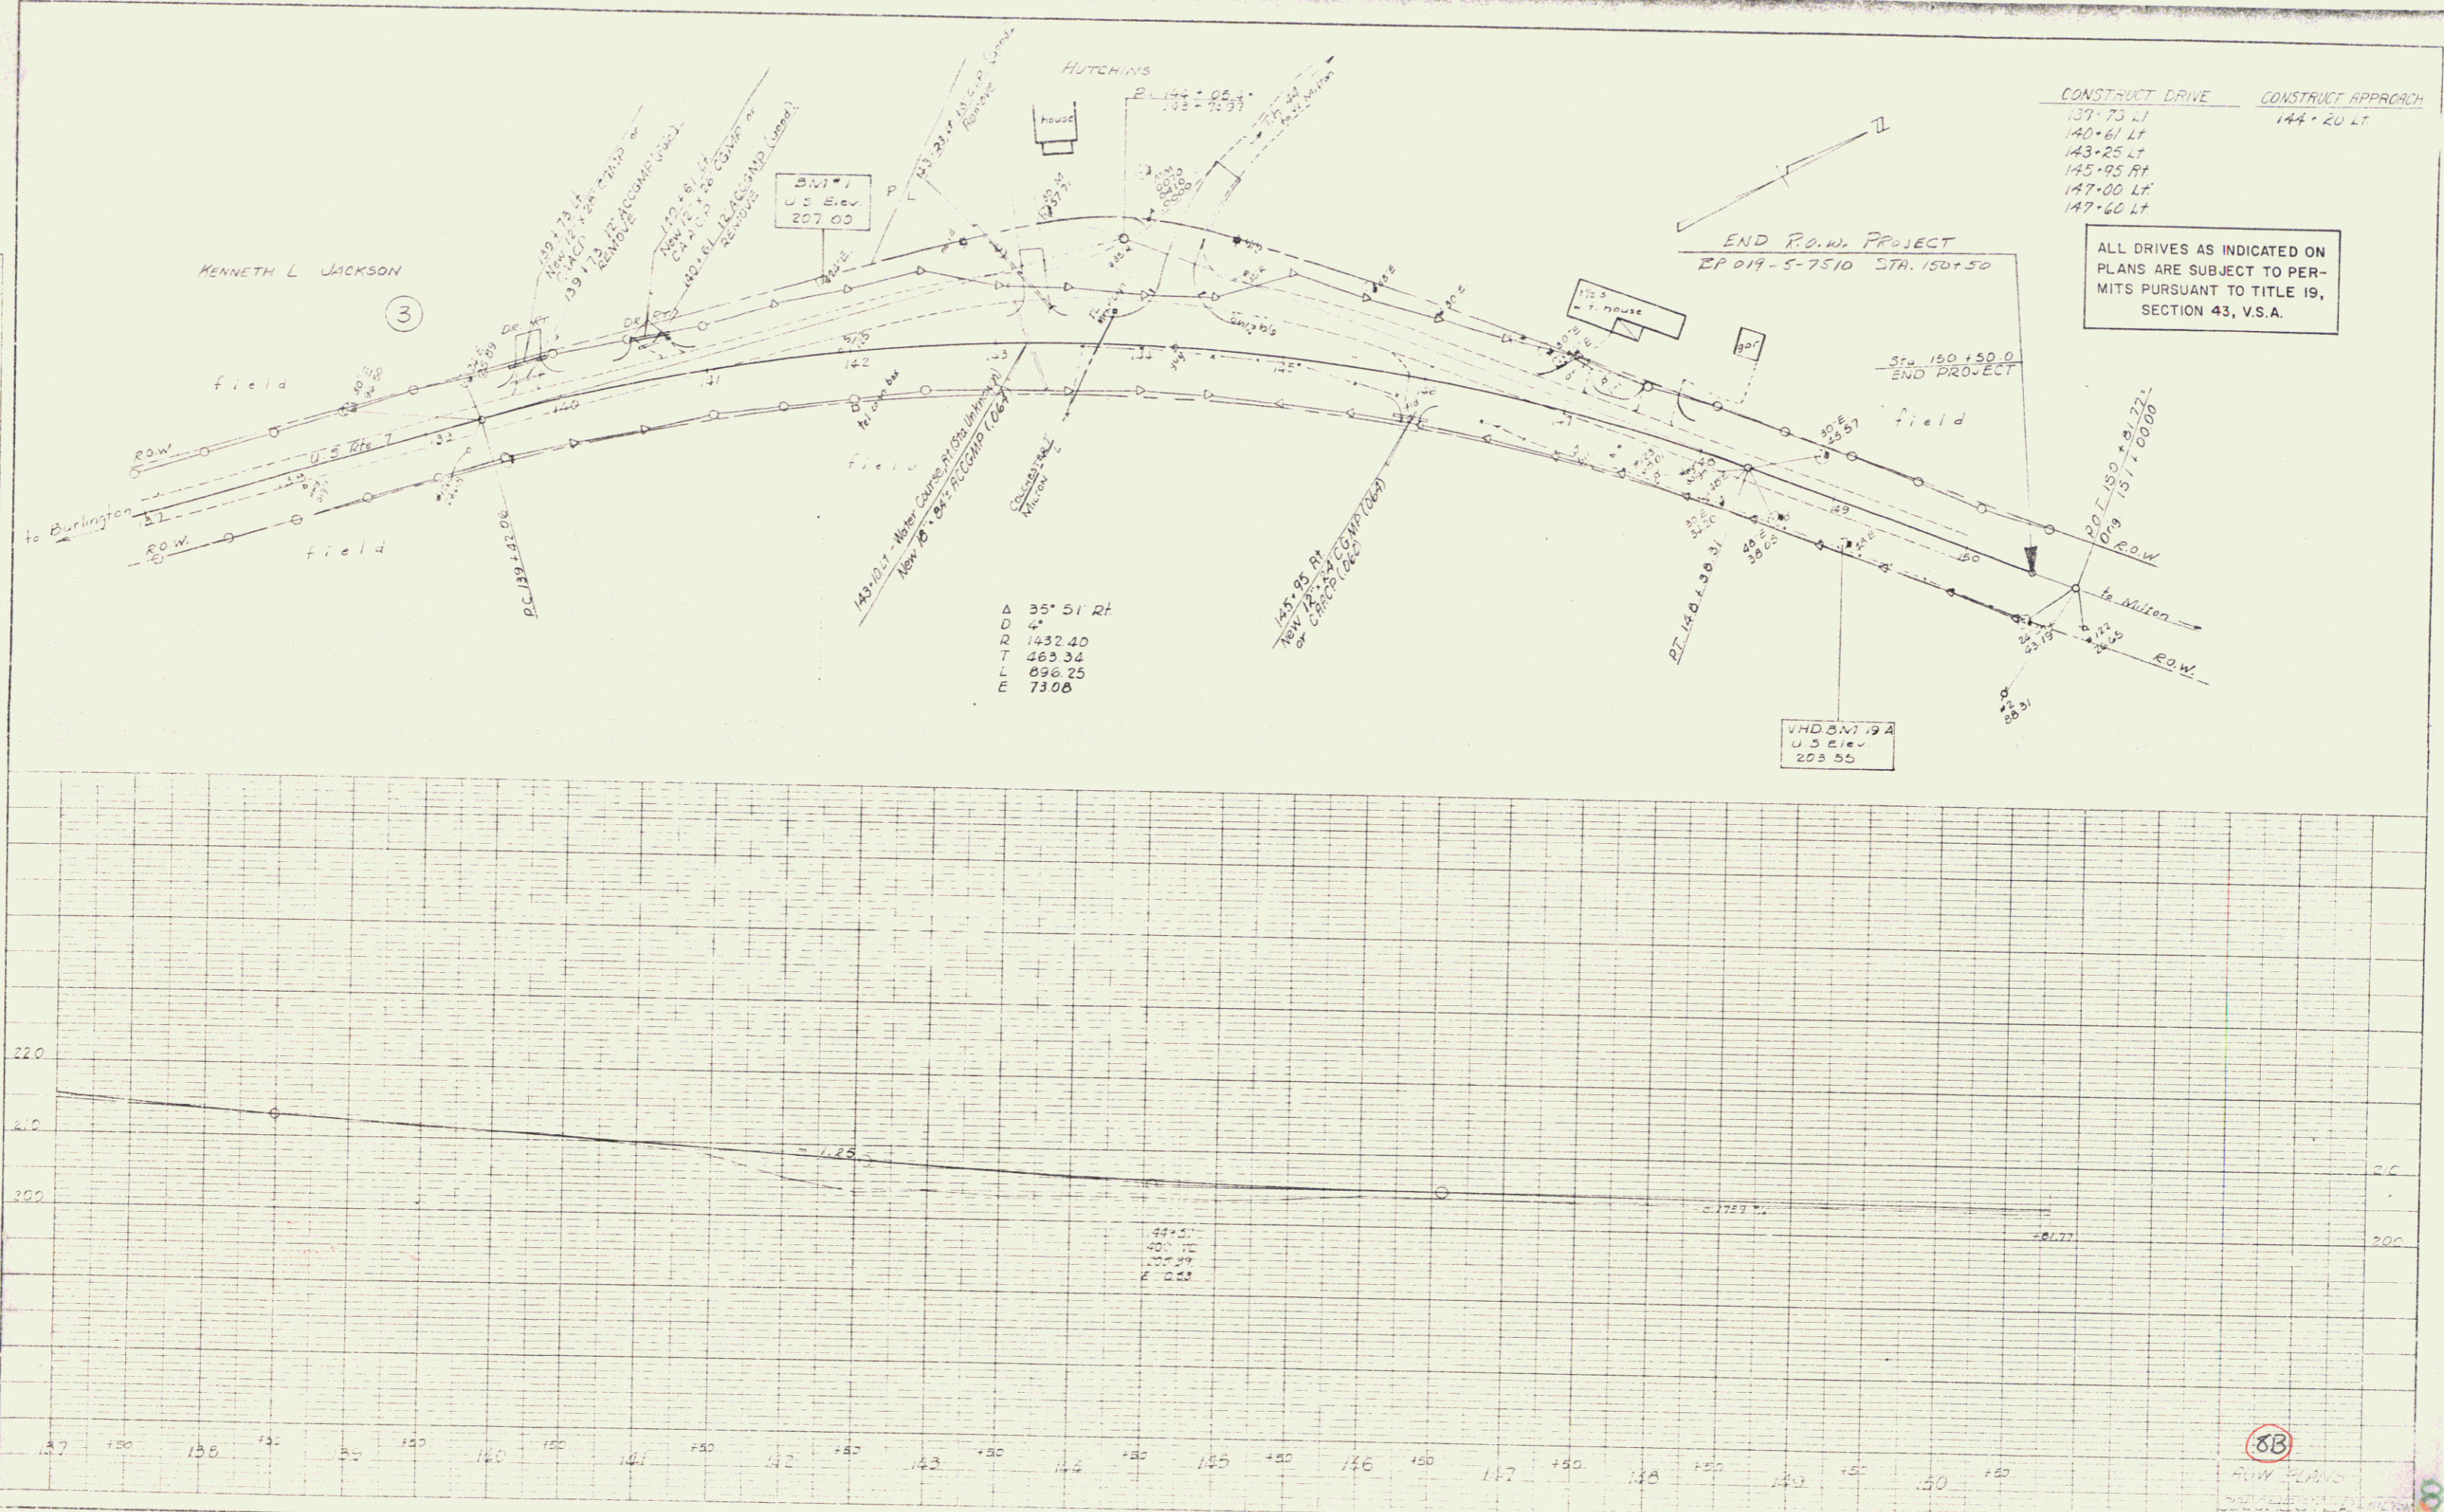

CONSTRUCT DRIVE
 137+75 LT
 140+61 LT
 143+25 LT
 145+95 RT
 147+00 LT
 147+40 LT

CONSTRUCT APPROACH
 144+20 LT

ALL DRIVES AS INDICATED ON PLANS ARE SUBJECT TO PERMITS PURSUANT TO TITLE 19, SECTION 43, V.S.A.

END R.O.W. PROJECT
 EP 019-5-7510 STA. 150+50

Sta 150+50.0
 END PROJECT

VHD 81194
 U.S. Elev.
 203.55

88

PLAN
 SHEET NO. 88
 DATE 11/15/1944
 PROJECT NO. 101-5-7510