



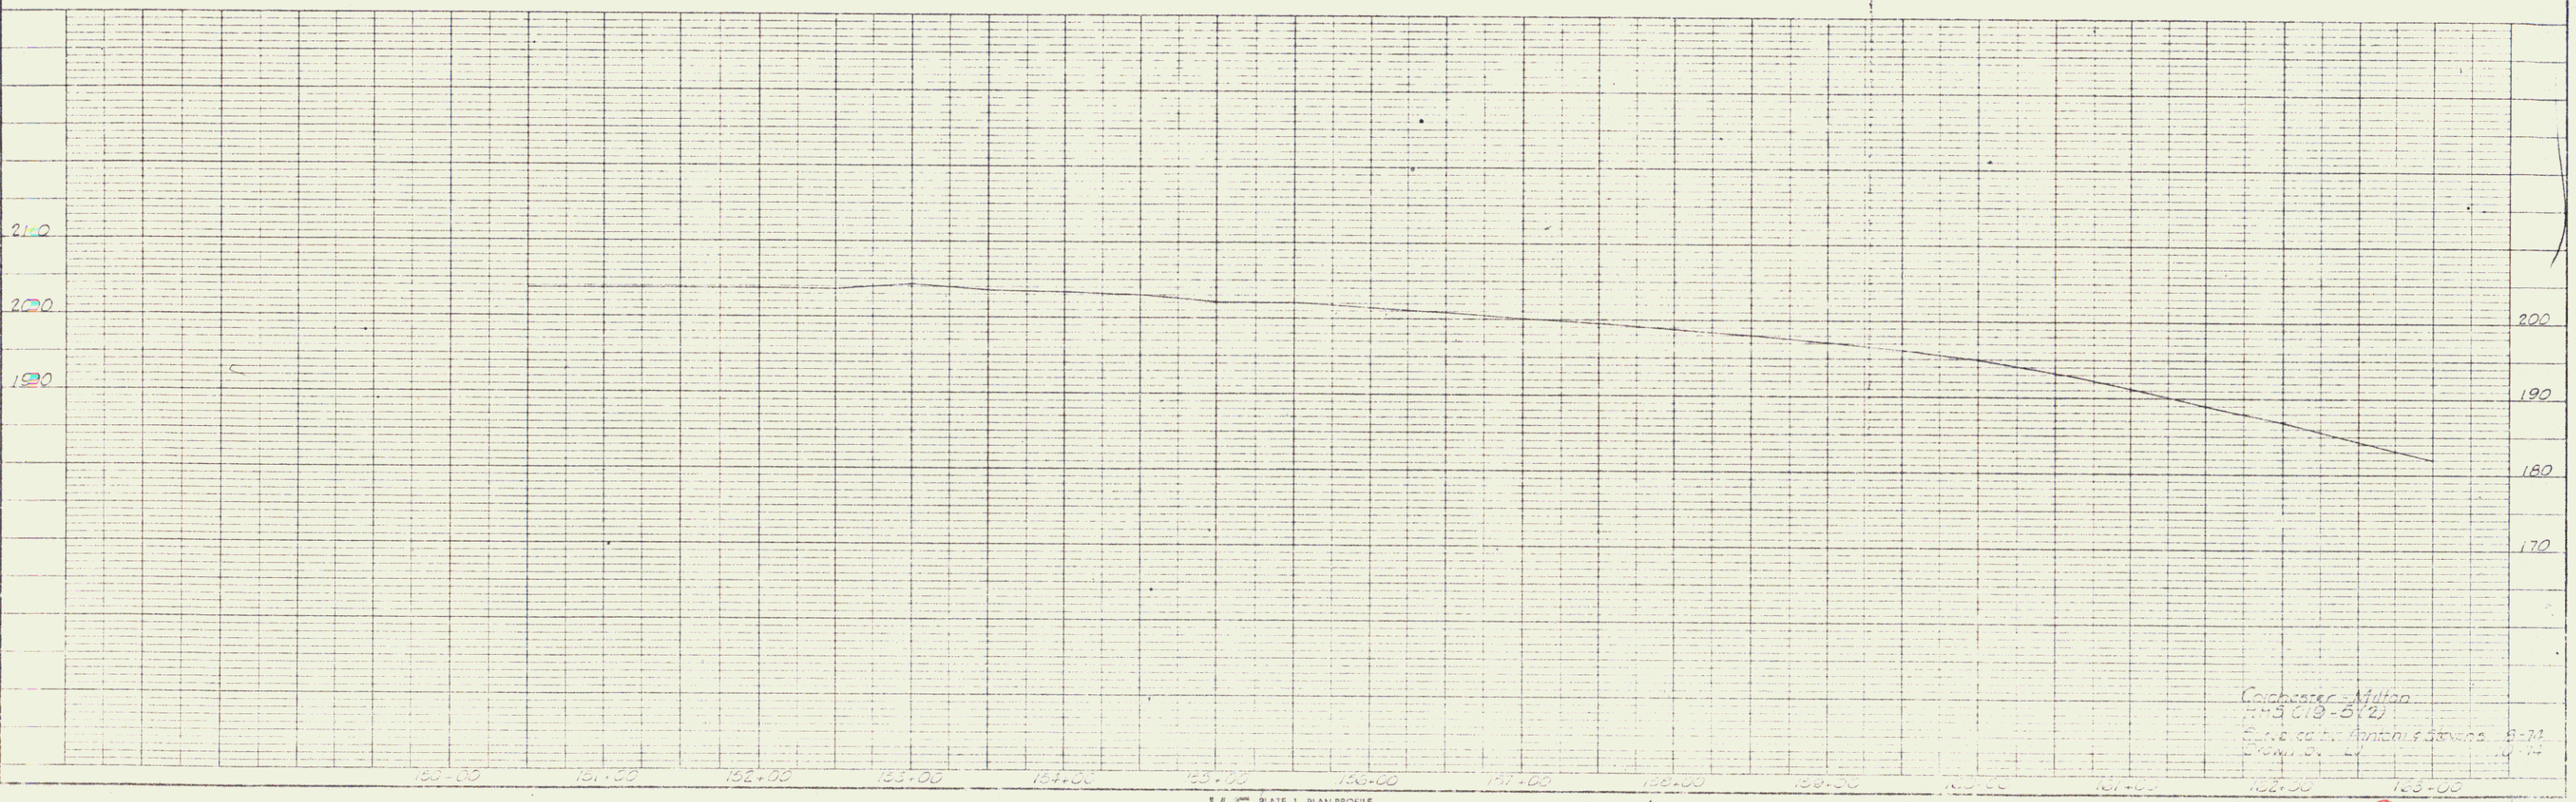
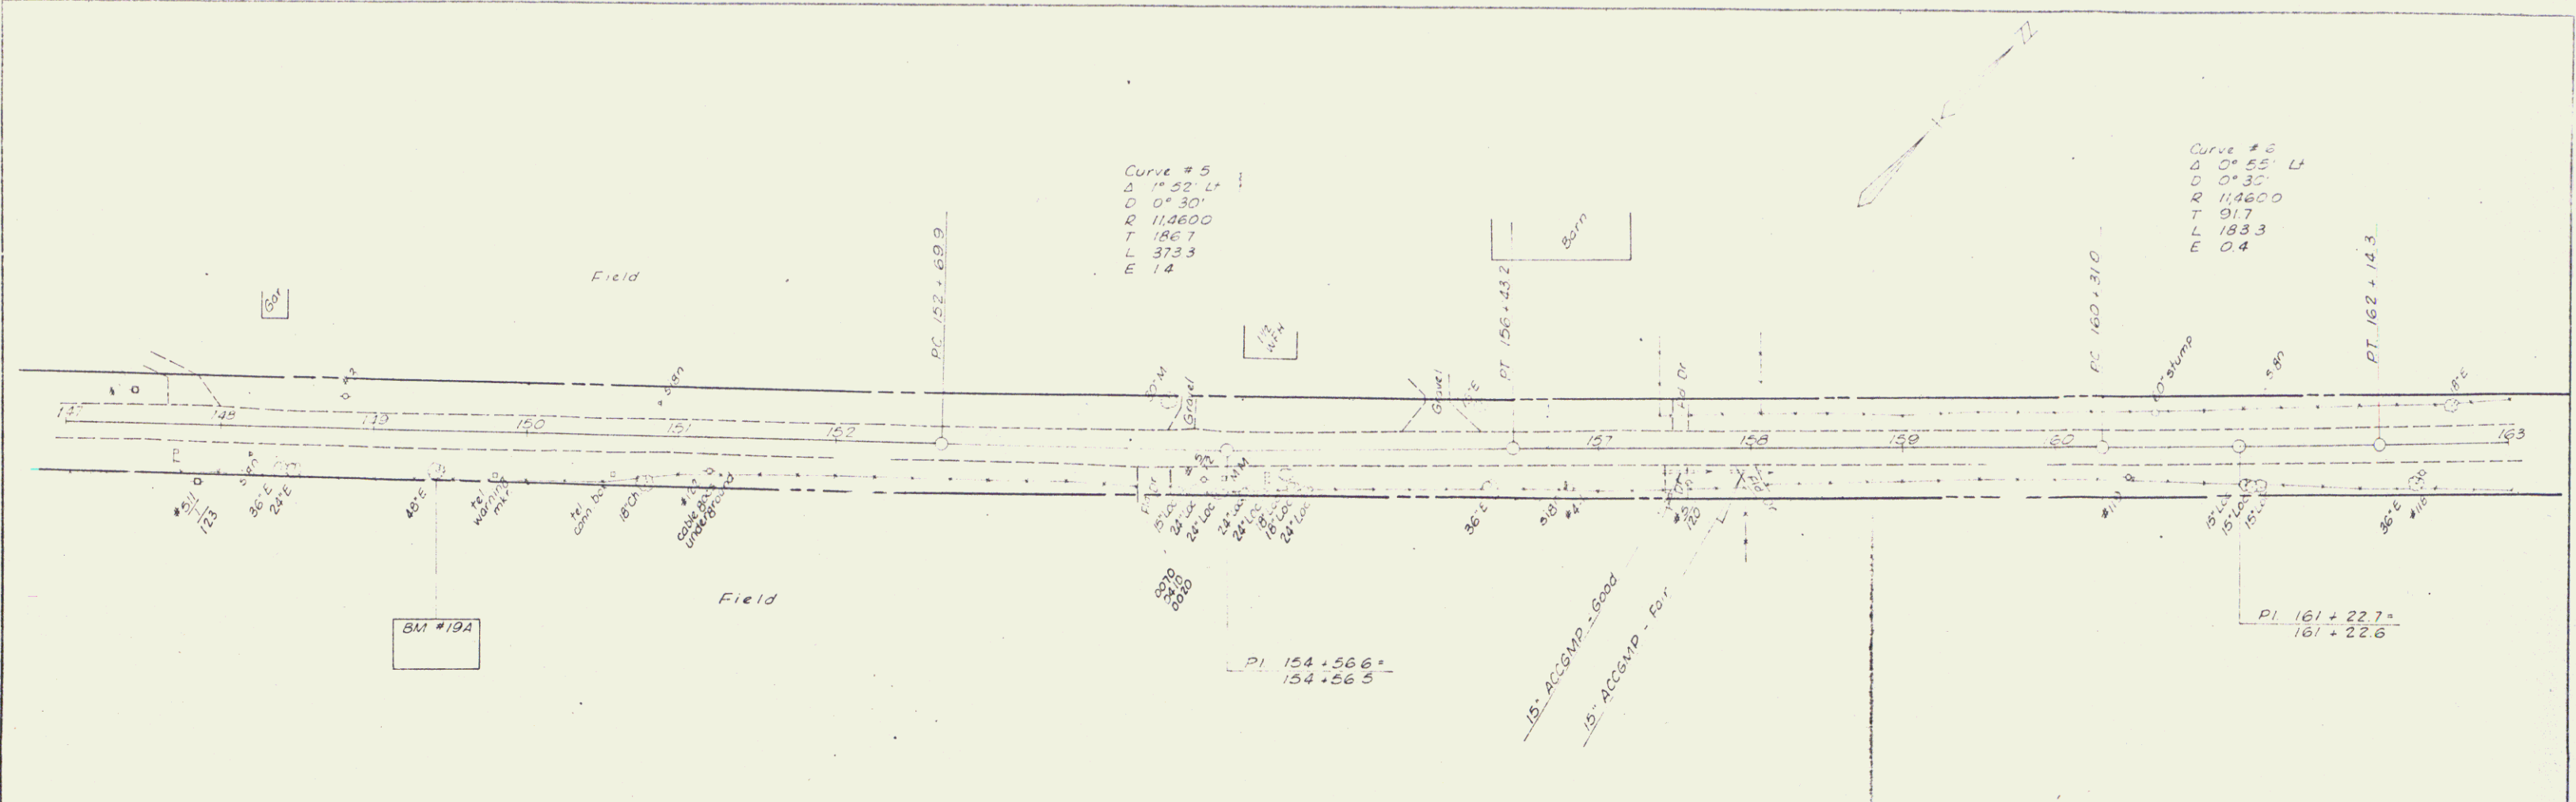


PLATE 1, PLAN PROFILE
 SCALE 1" = 40'


2

2