




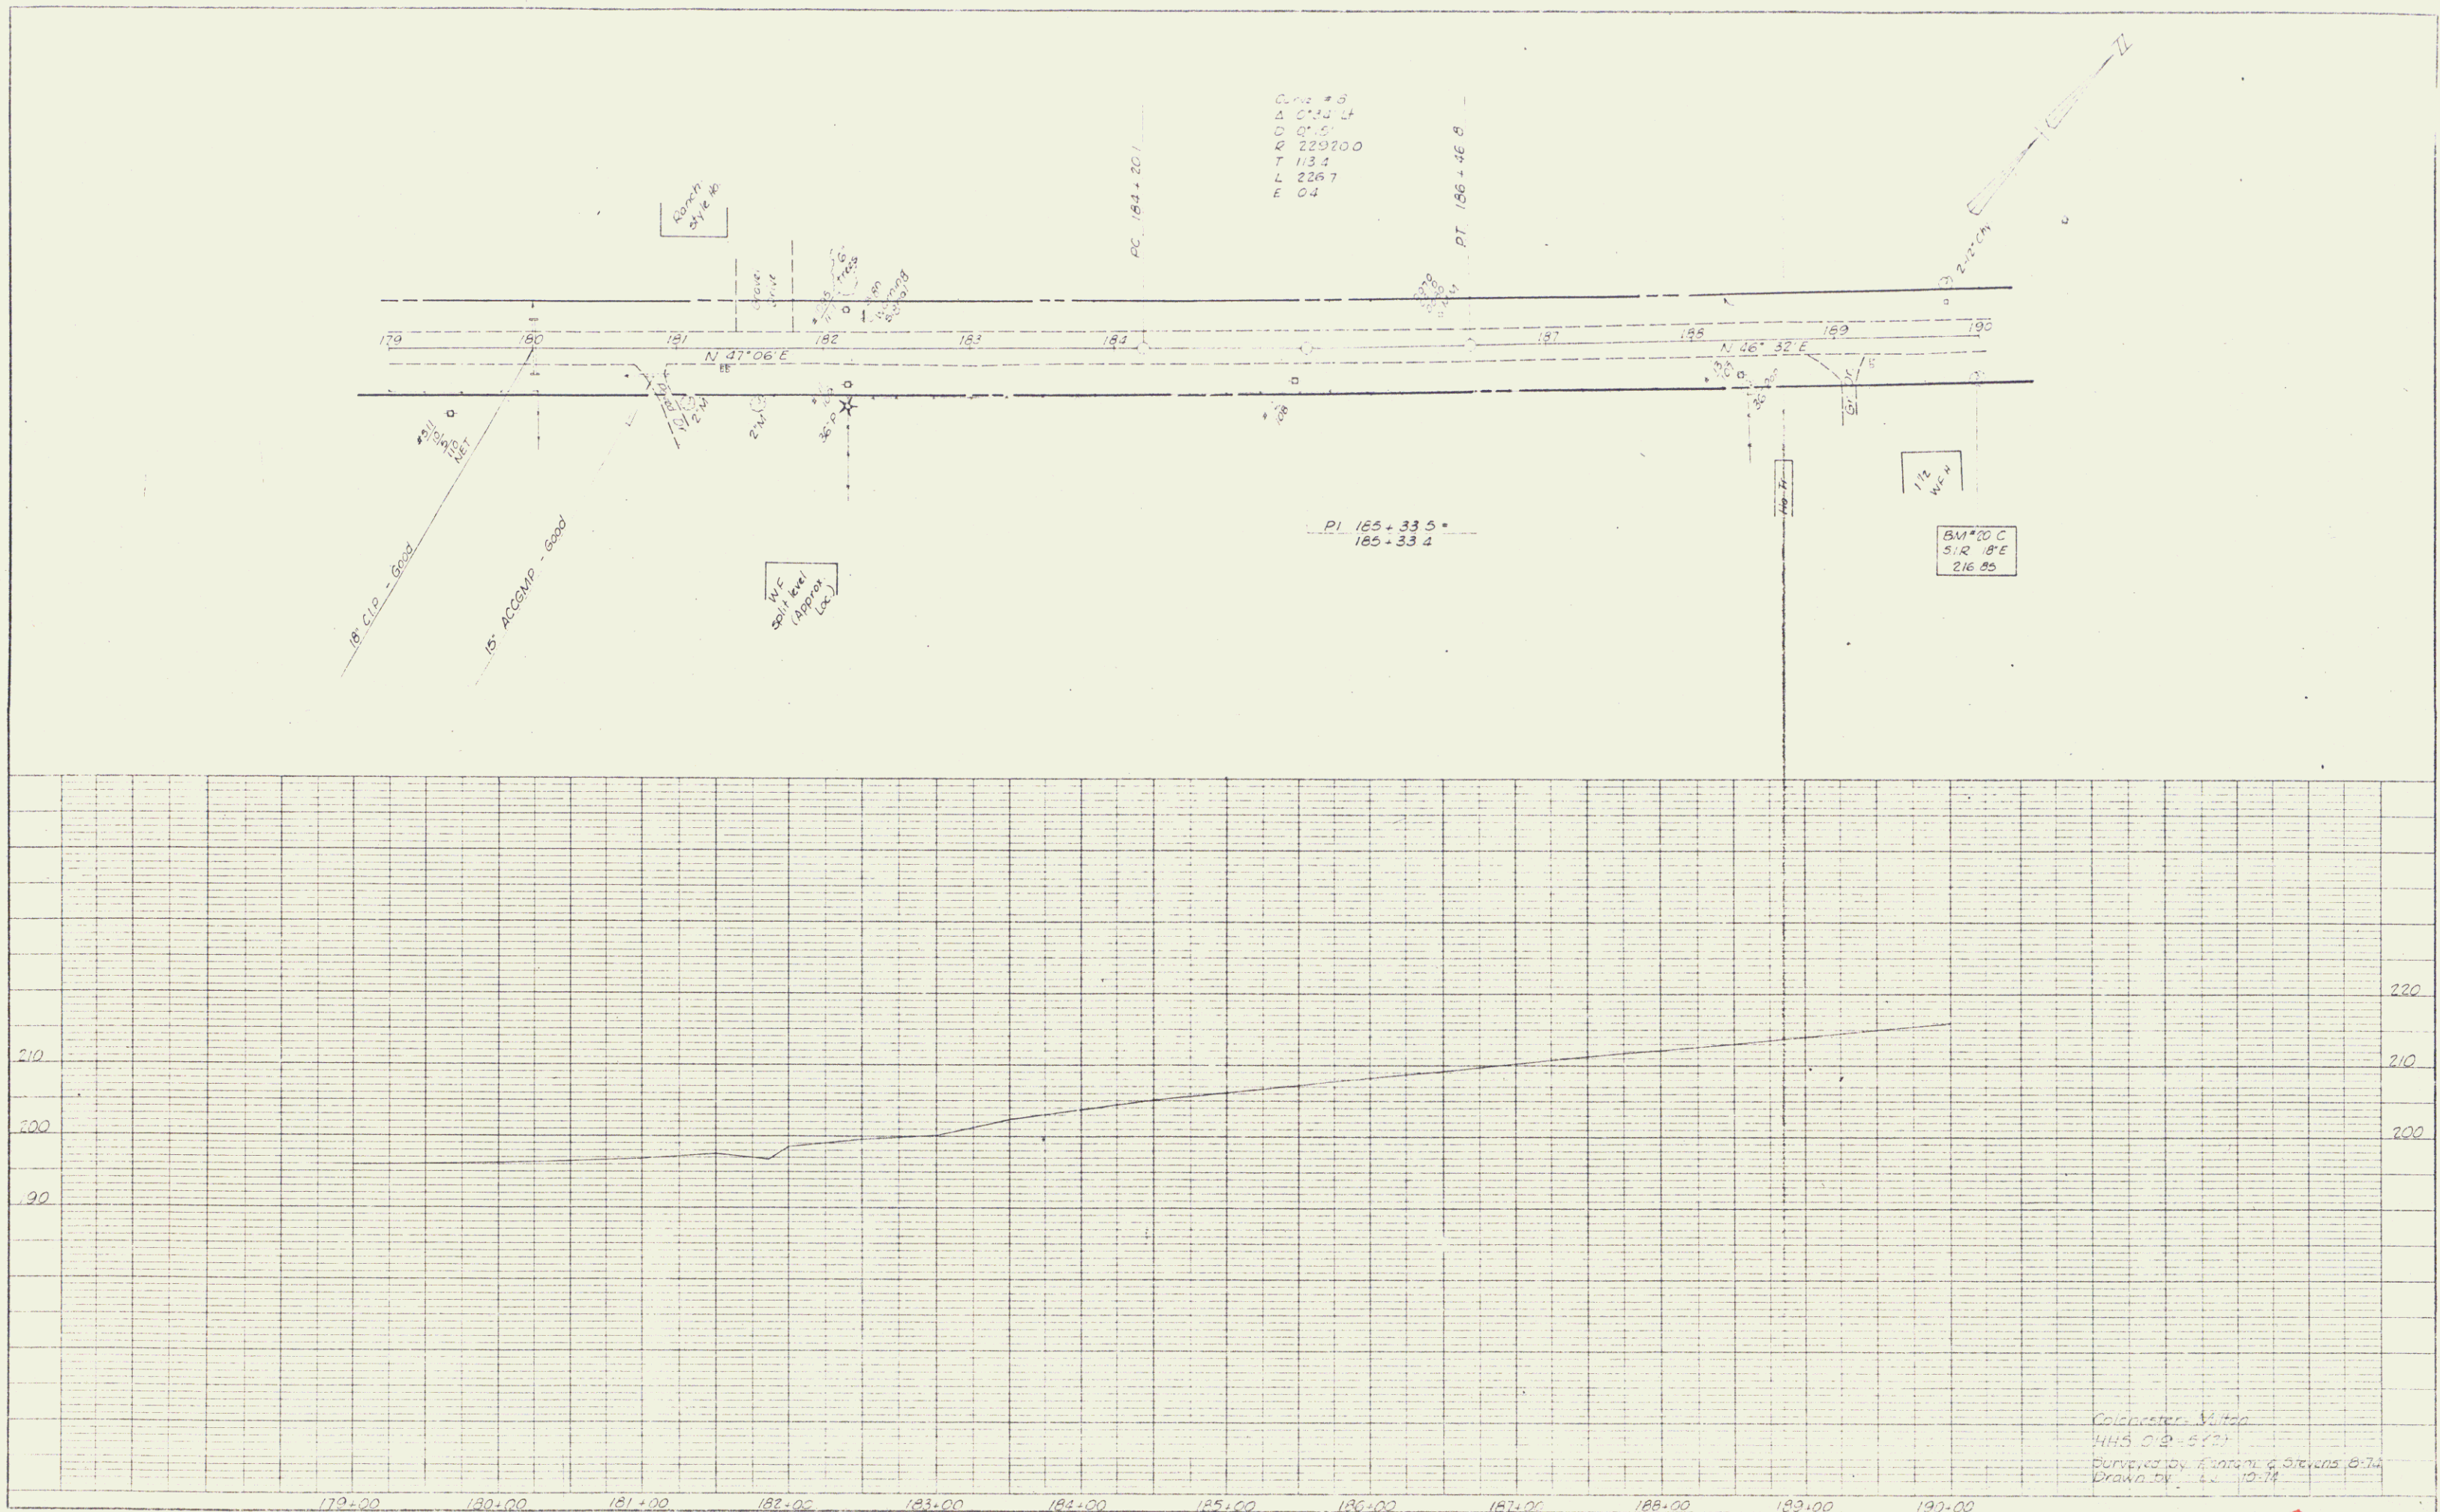

CURVE # 3  
 D 01.5  
 R 22920.0  
 T 113.4  
 L 226.7  
 E 0.4

Colchester, Vt  
 445 O.B. 572  
 Drawn by: [Signature]  


4

4