


FIELD NO. 3
 STATE VT
 COUNTY WINDHAM
 TOWN 524
 DATE APR 4 1919

PLAN
 DRAWN BY
 CHECKED BY
 DATE

PROFILE
 DRAWN BY
 CHECKED BY
 DATE

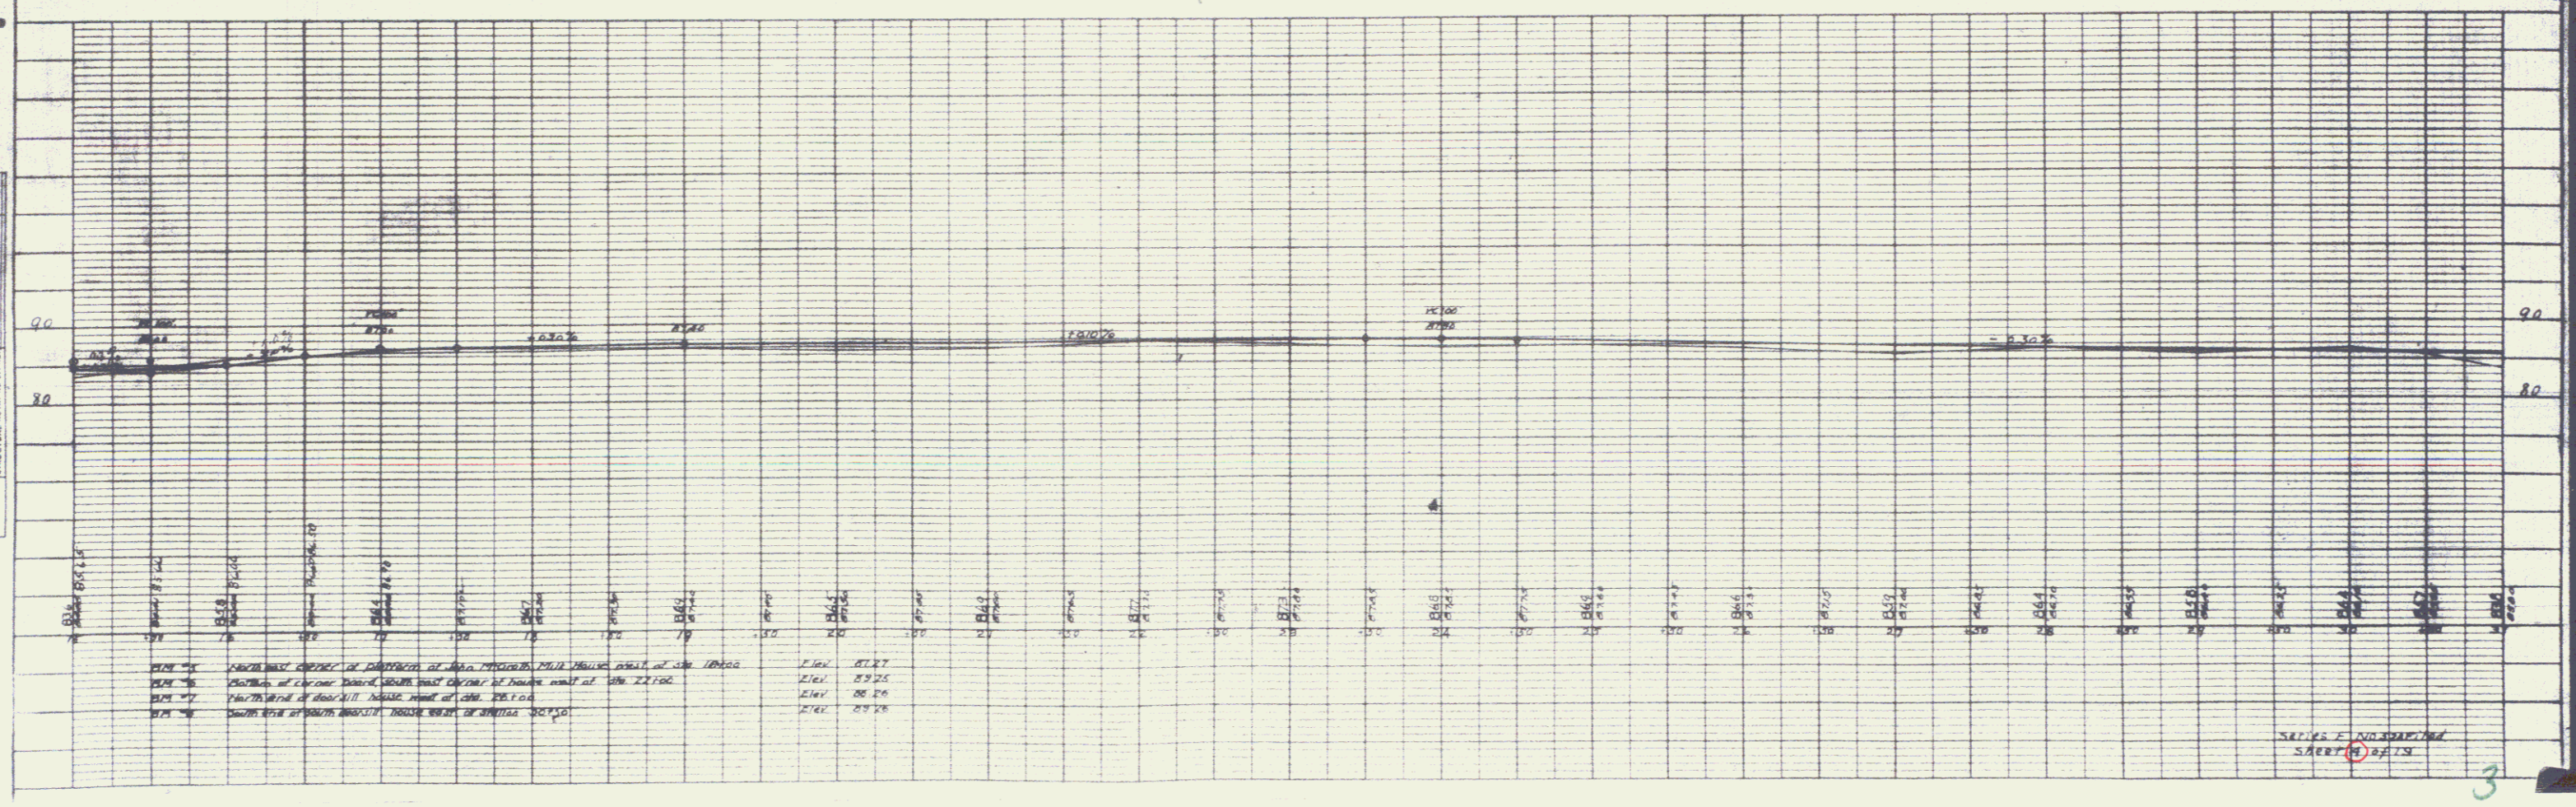

SERIES 2 SURVEYING
 SAERTS