



GUARD RAIL REQUIRED
 ON LEFT





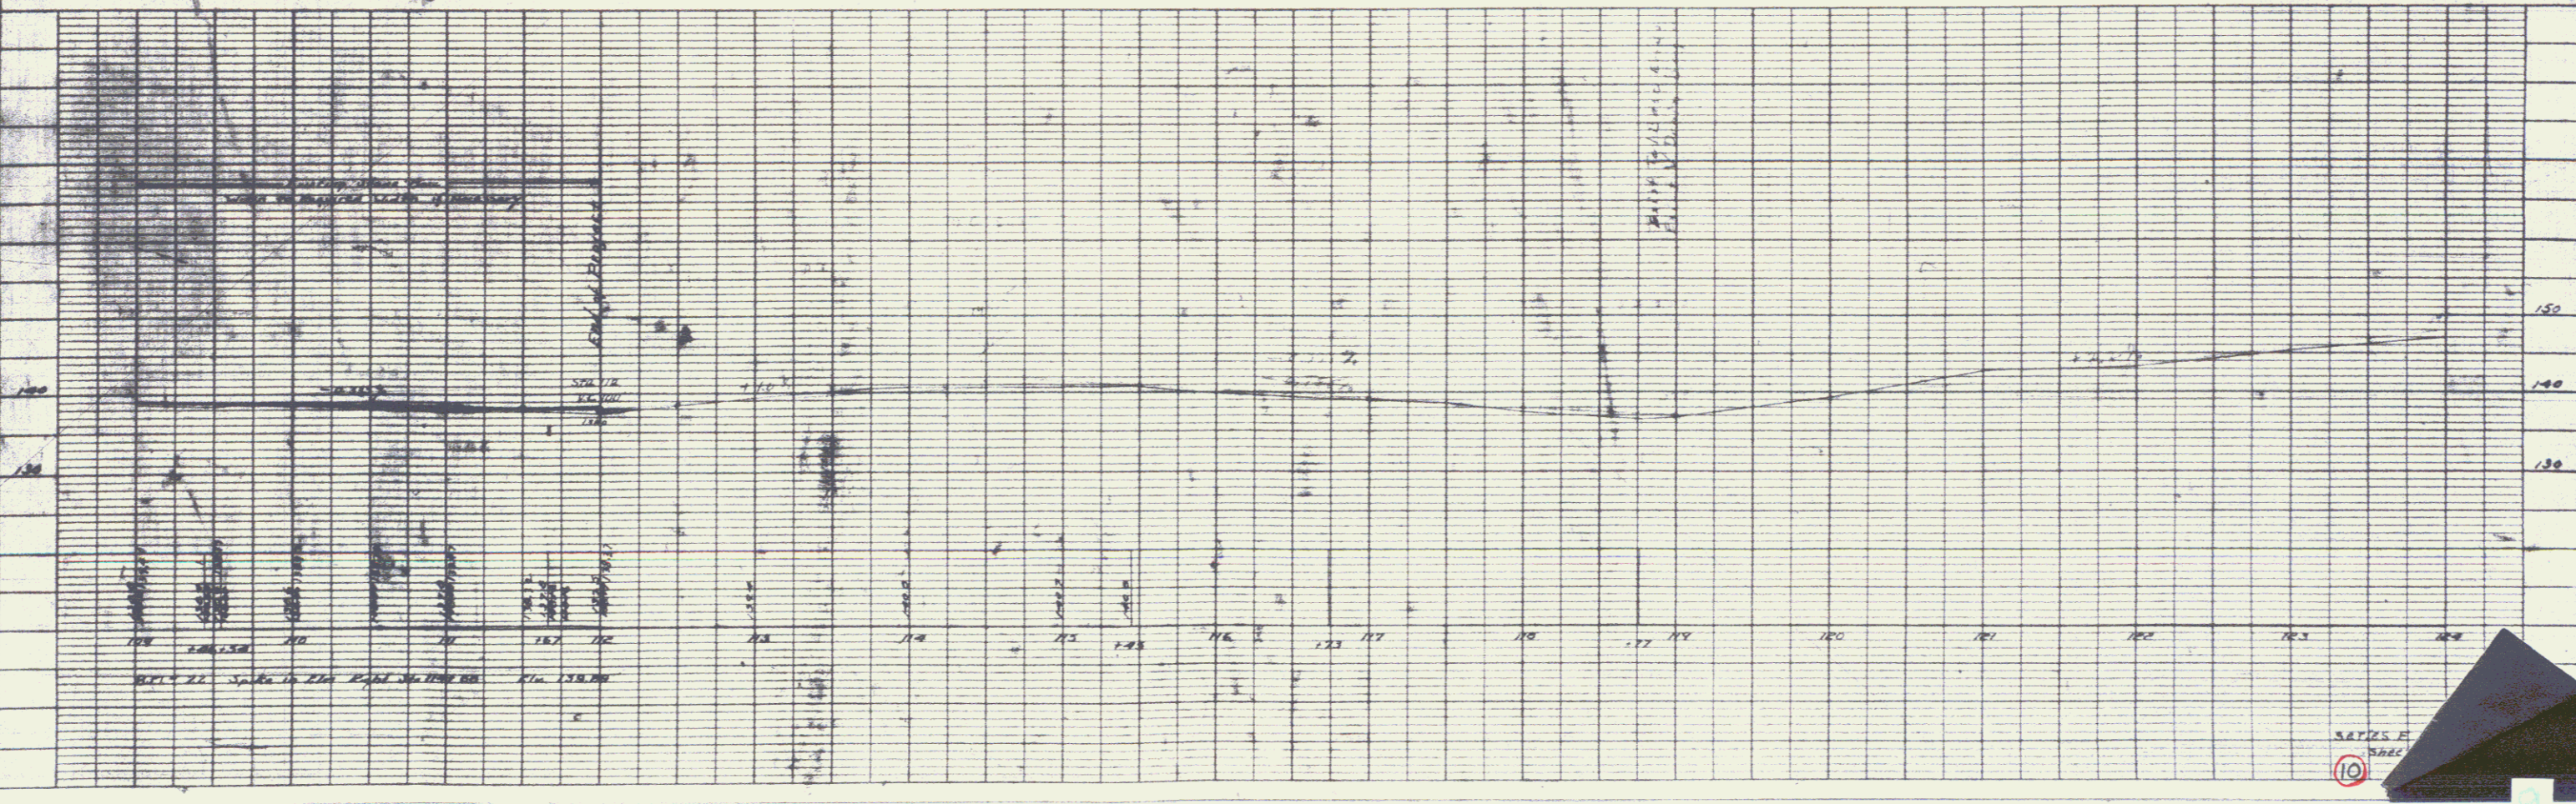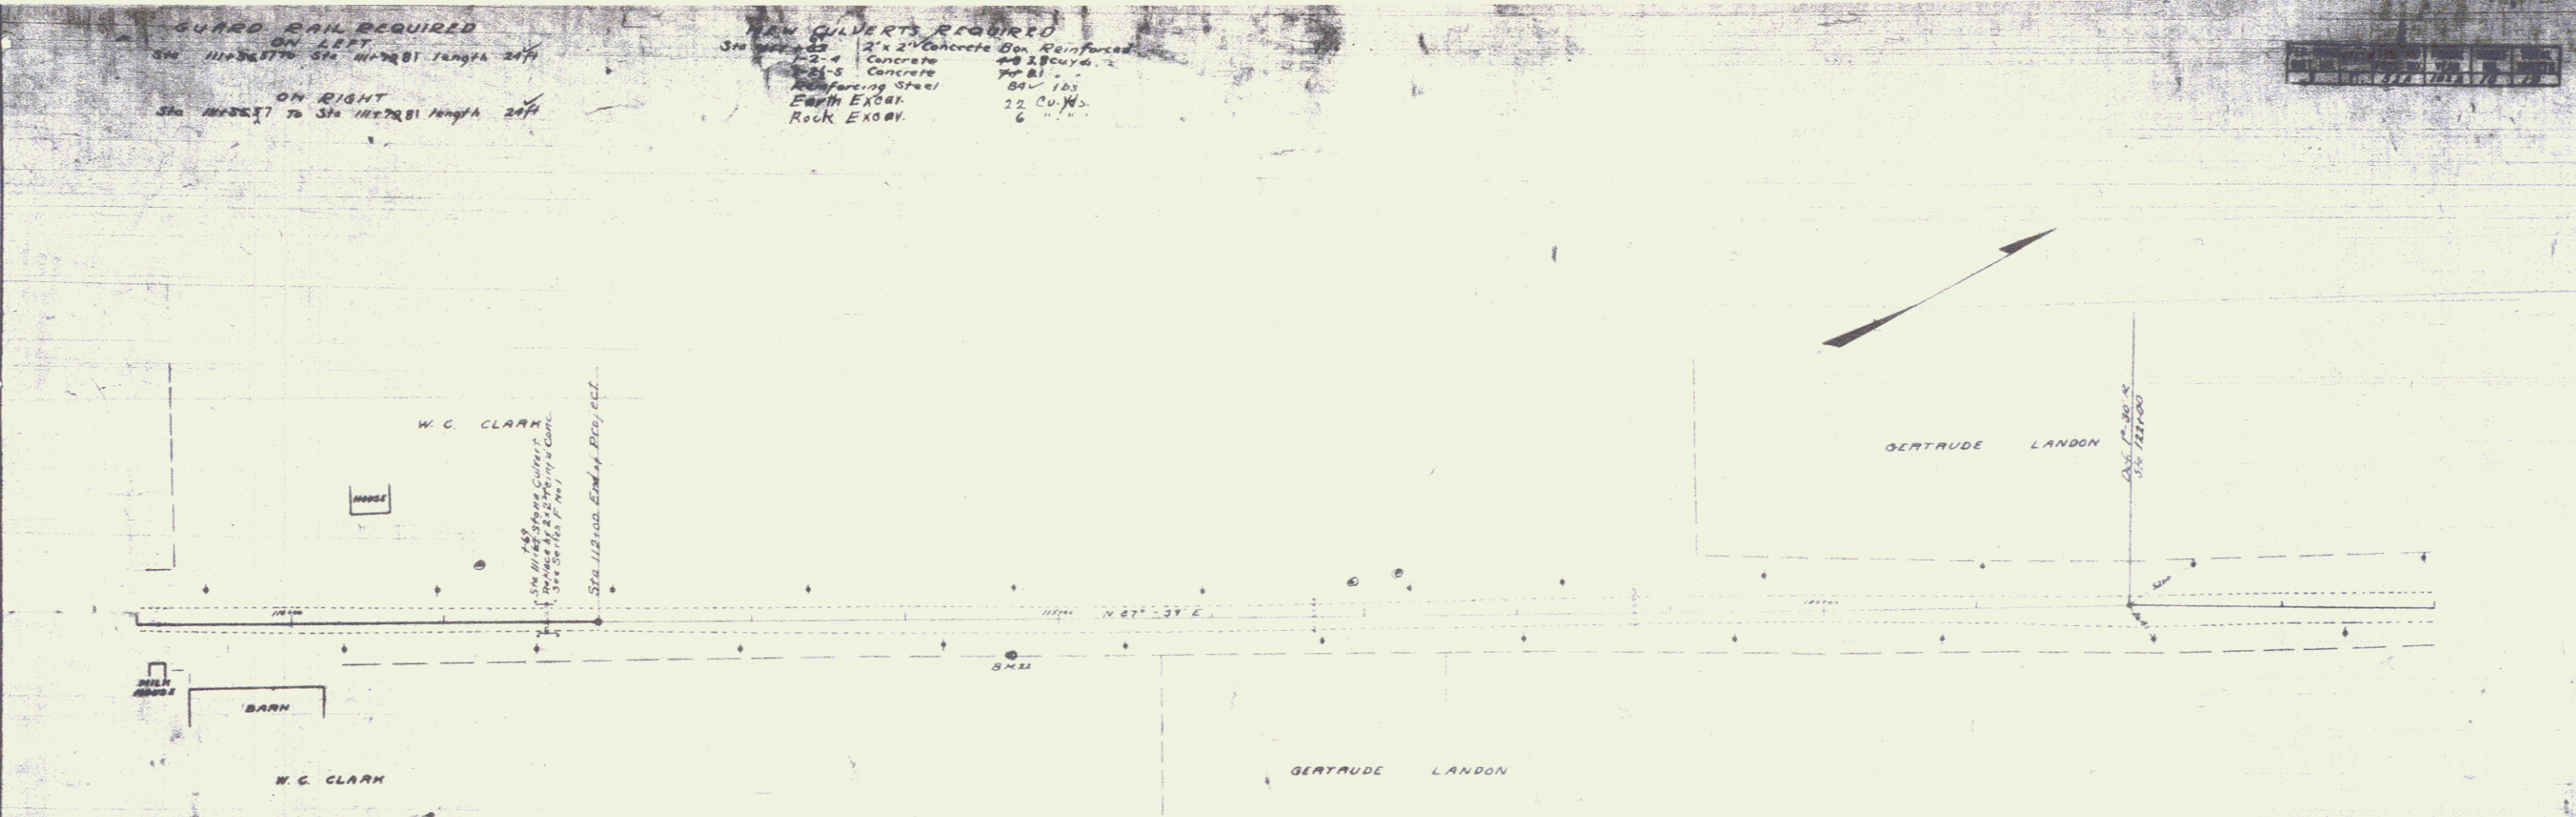

SCALE: 1" = 40' HORIZ
 1" = 10' VERT