
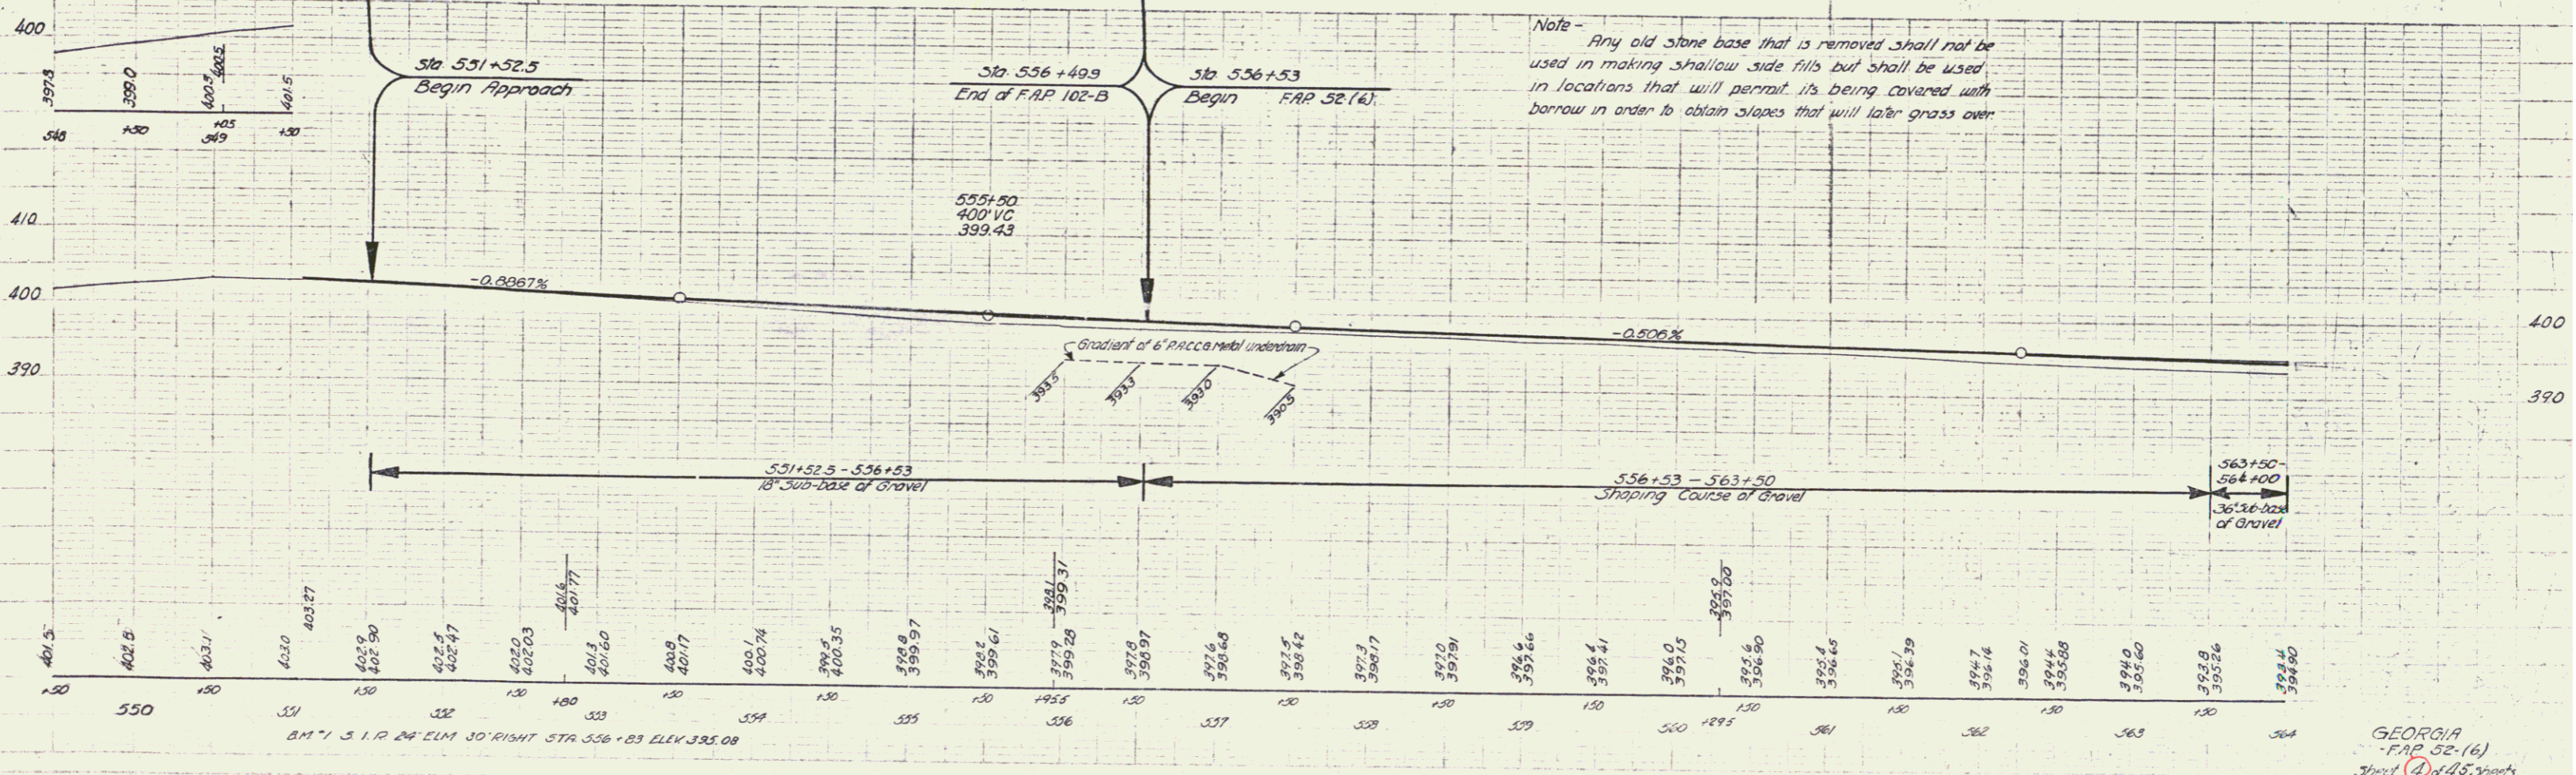


PARCEL	INSTRUMENT DATE	GRANTOR	GRANTEE	RECORDED	REMARKS
A, B	W.D.O.E.	8-9-44	JOHN M'GRATH ST OF YX.	MILTON BOOK PAGE DATE 30 544 8-17-44	

Δ 702.1 ft
 D 1°
 R 5730.0
 T 352.1
 L 703.3
 E 10.7
 Bk. 14 per ft.

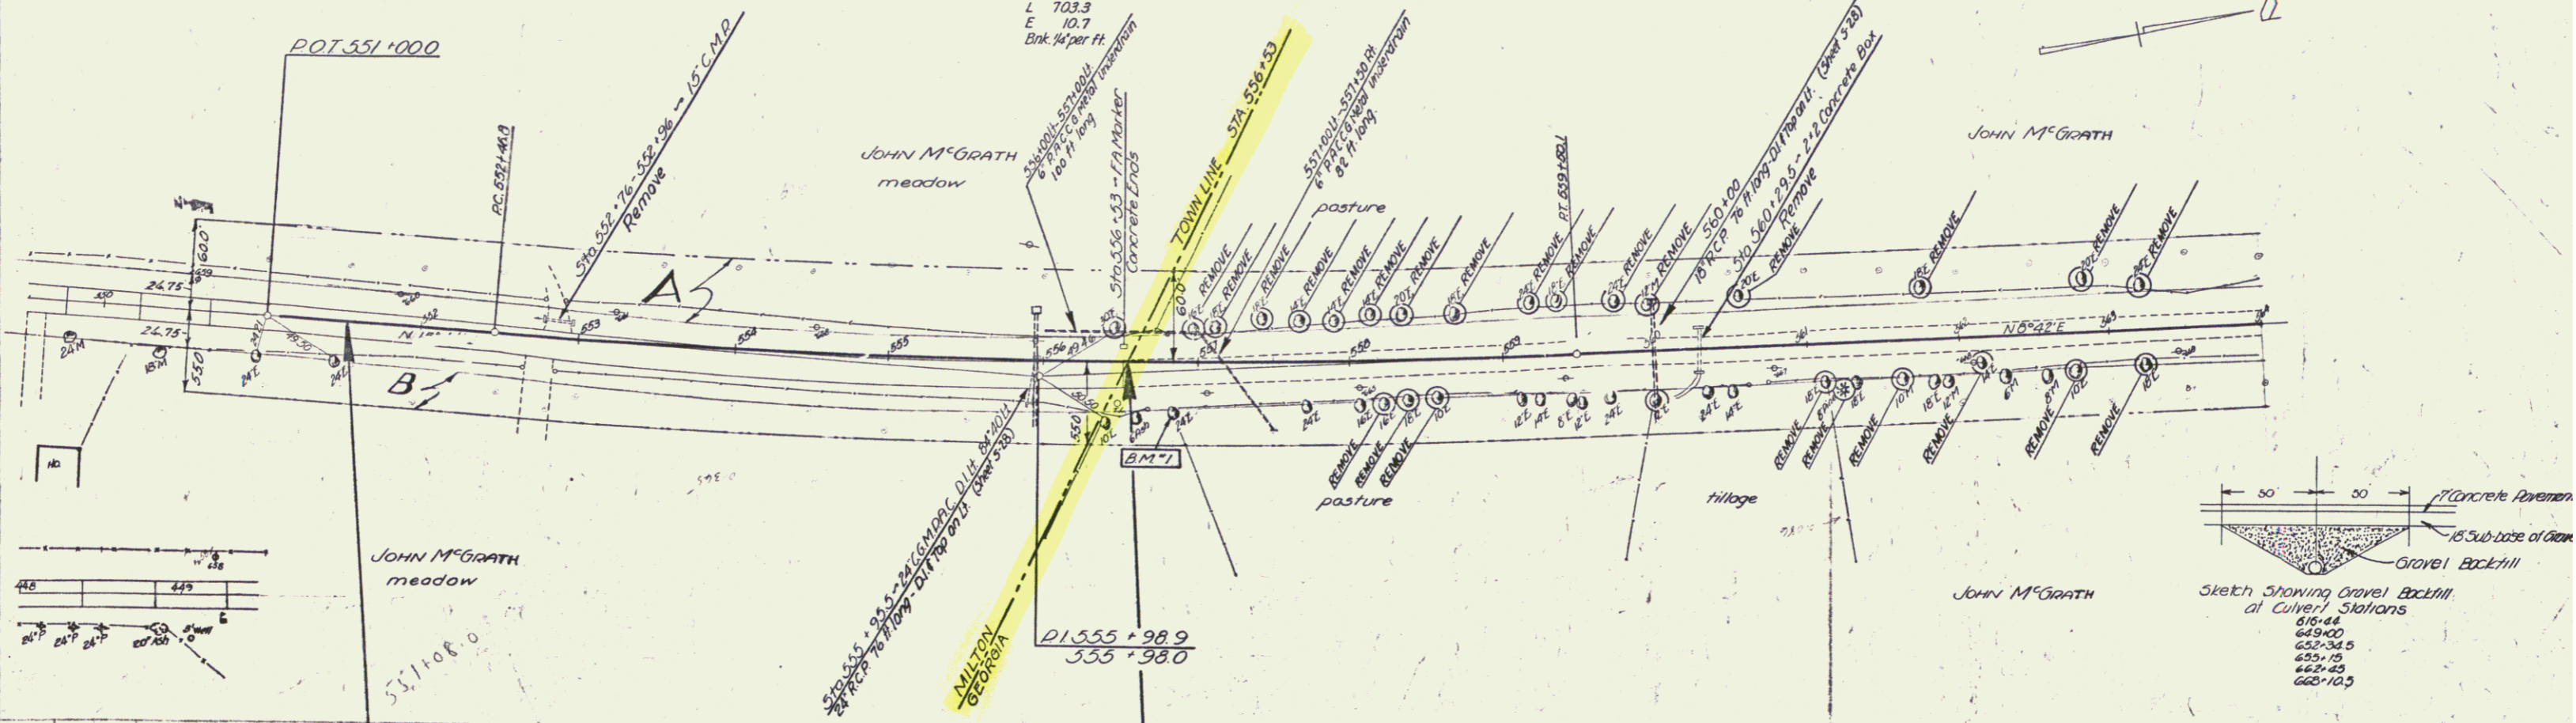

