
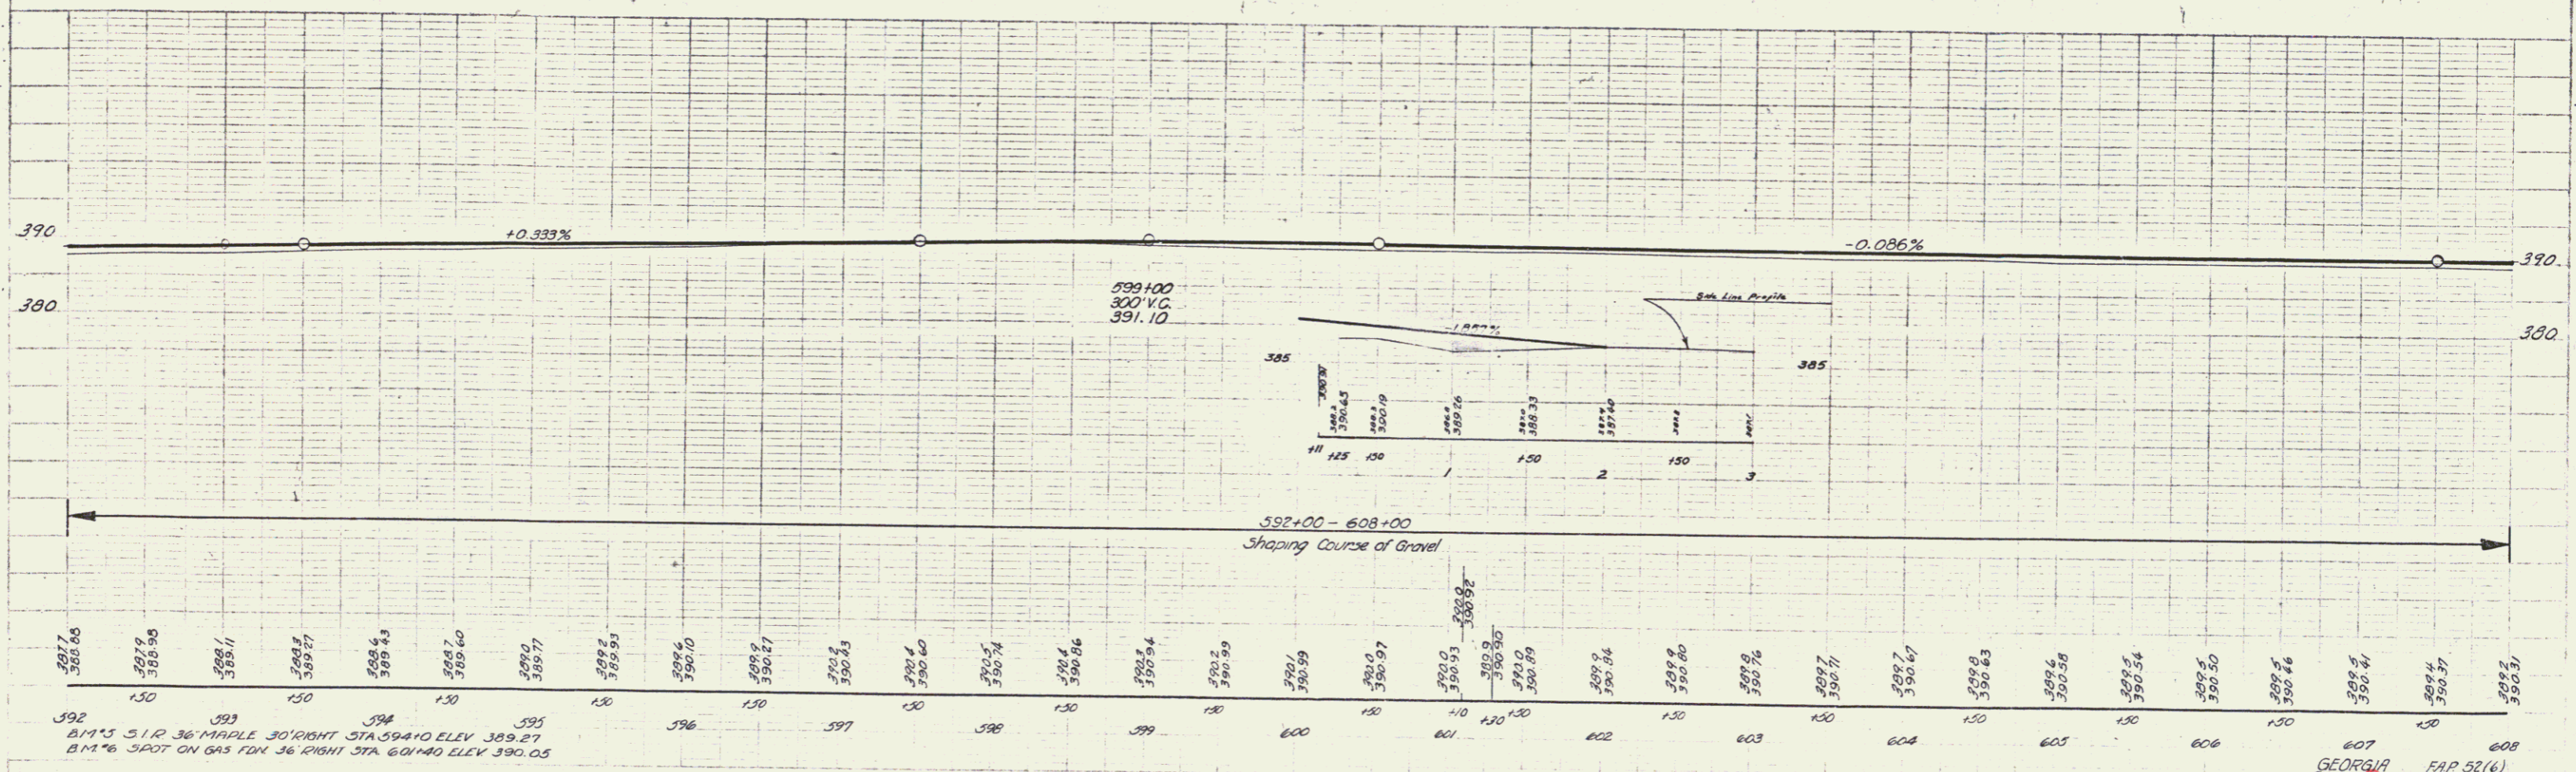


$\Delta 0^{\circ}48'11''$
 $D 0^{\circ}10'$
 $R 34377.5$
 $T 239.5$
 $L 473.0$
 $F 1.2$
 Do not bank

PARCEL	INSTRUMENT	DATE	GRANTOR	GRANTEE	RECORDED GEORGIA	REMARKS
A	CONDEM.	8-10-44	KATE O'NEIL EST	ST OF VT	BOOK PAGE DATE	
A'	W.D.O.E	8-9-44	LOUISE LADUE	ST OF VT	23 567-73	8-18-44
A''	W.D.O.E	8-9-44	CLEMENT & MARIA FORTIER	ST OF VT	23 78	8-16-44
					23 551-52	8-16-44

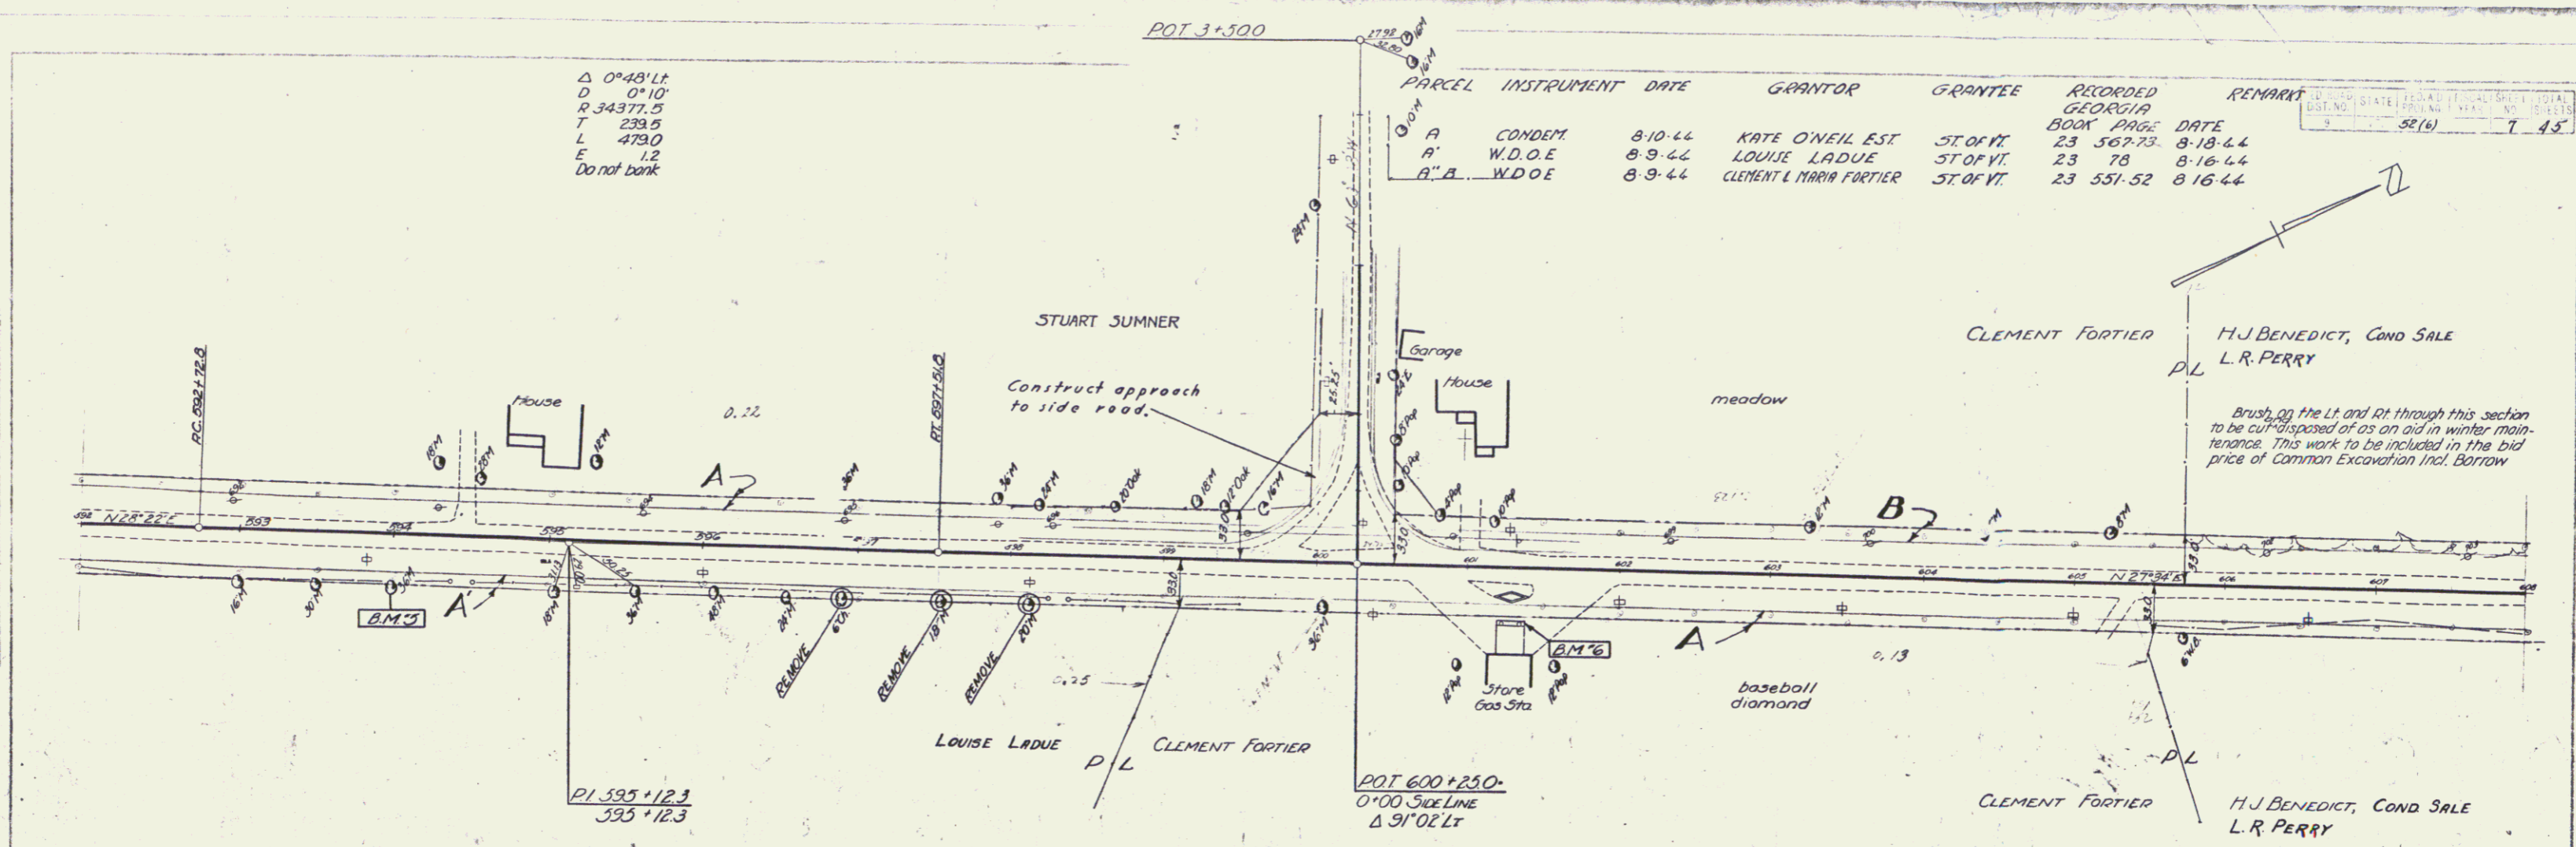

