
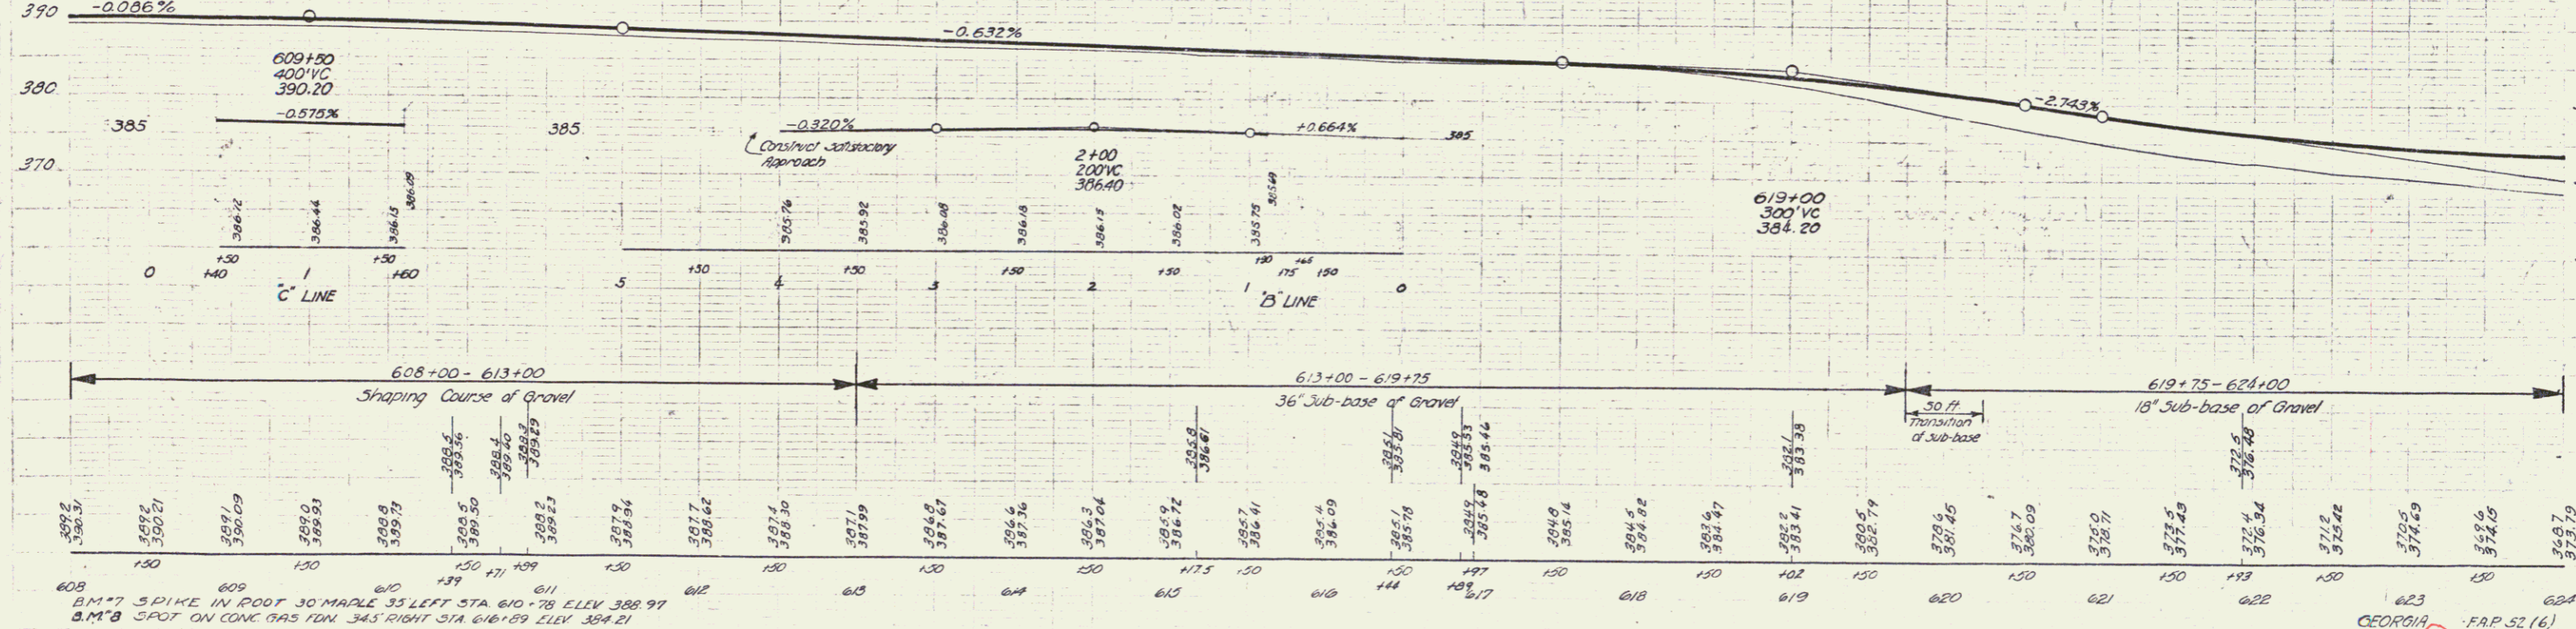


PARCEL	INSTRUMENT	DATE	GRANTOR	GRANTEE	RECORDED	REMARKS
A'''	CONDEM.	8-10-44	EDWARD BLAKE	ST OF VT.	23 567-73 8-18-44	
A''''	W.D.O.E.	8-9-44	PAUL L. EMMEL GAUDETTE	ST OF VT.	23 552-53 8-16-44	

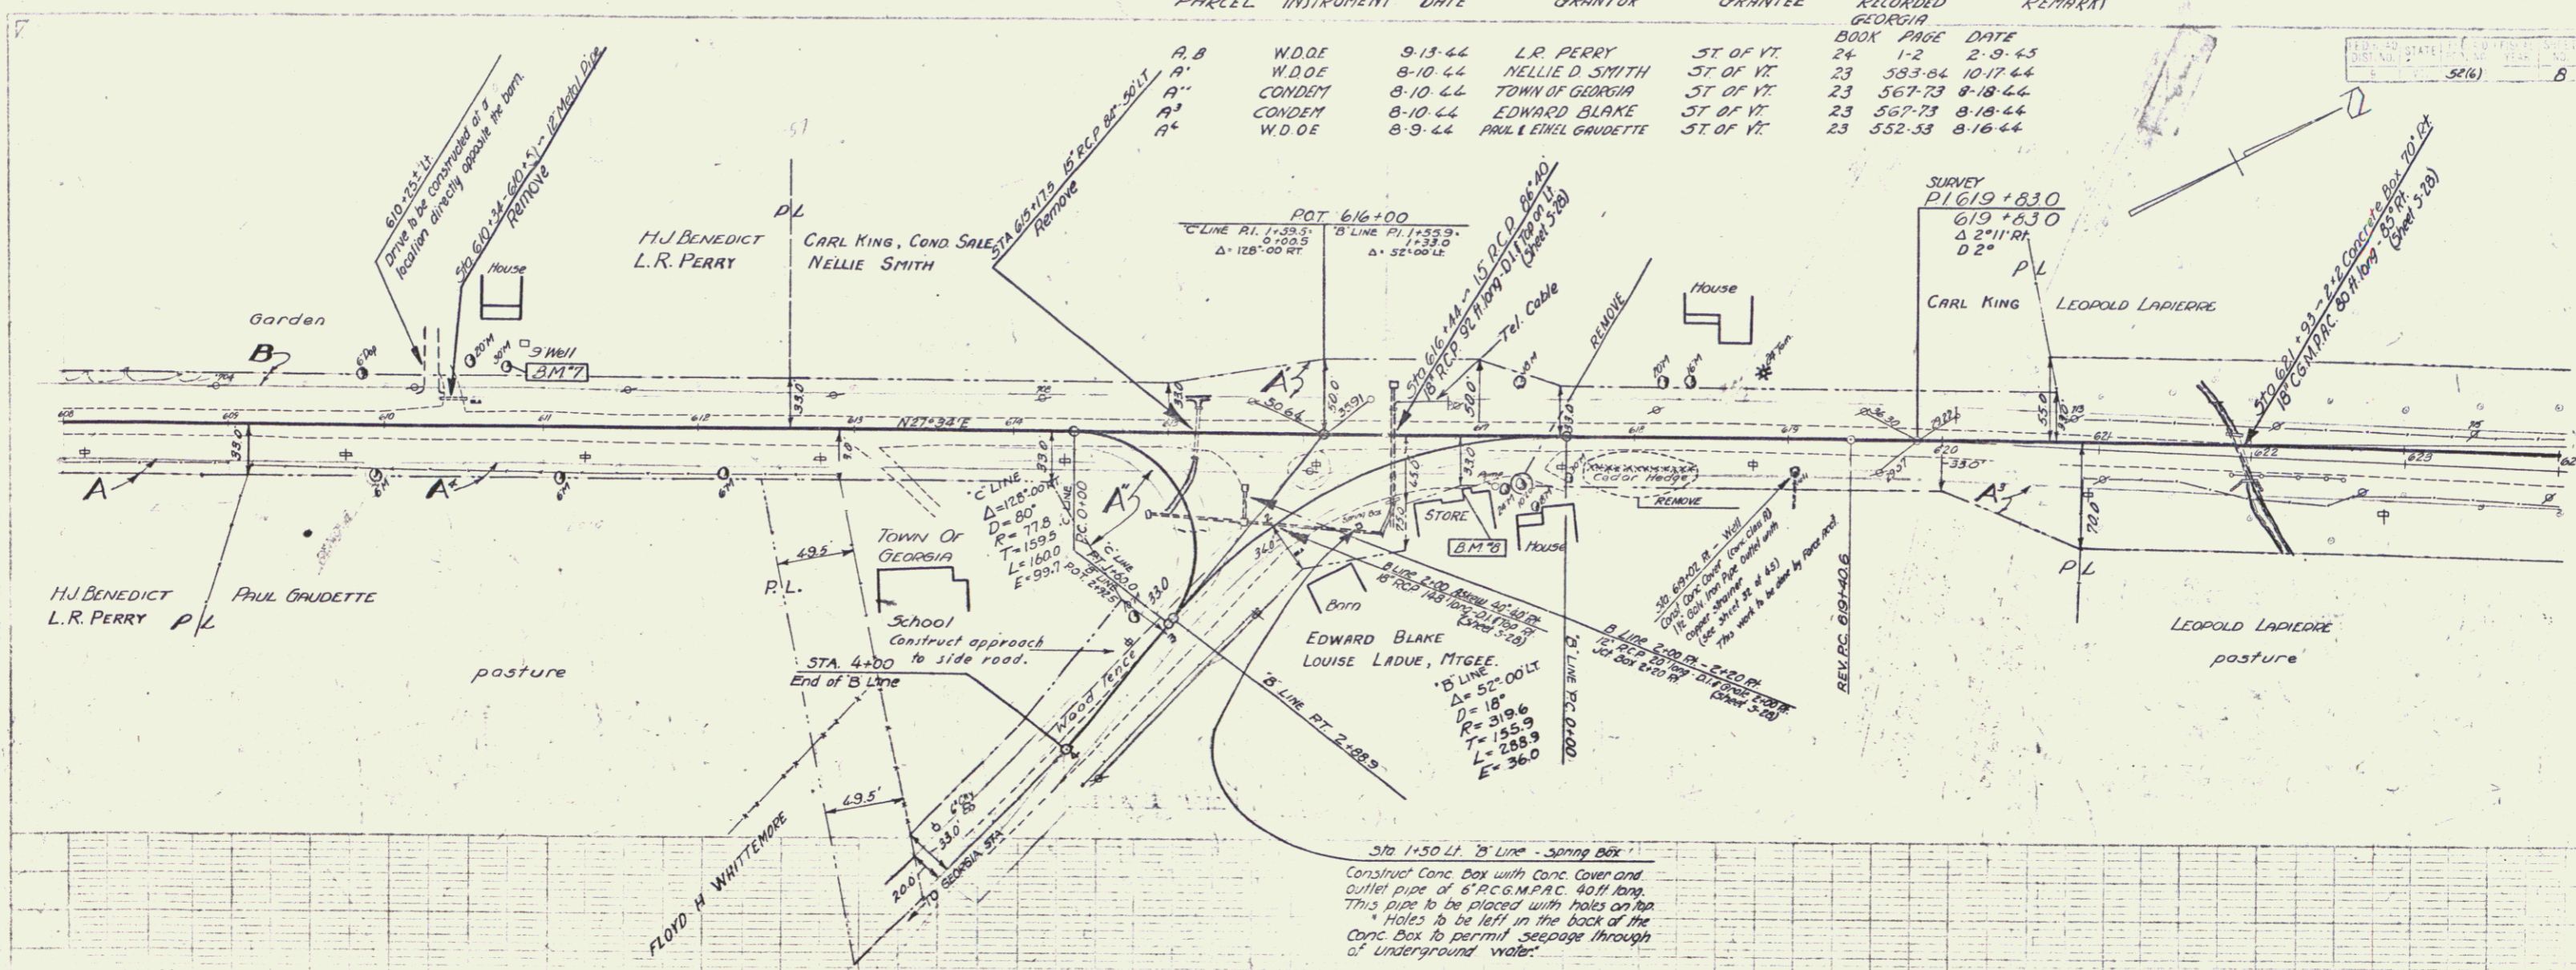

