
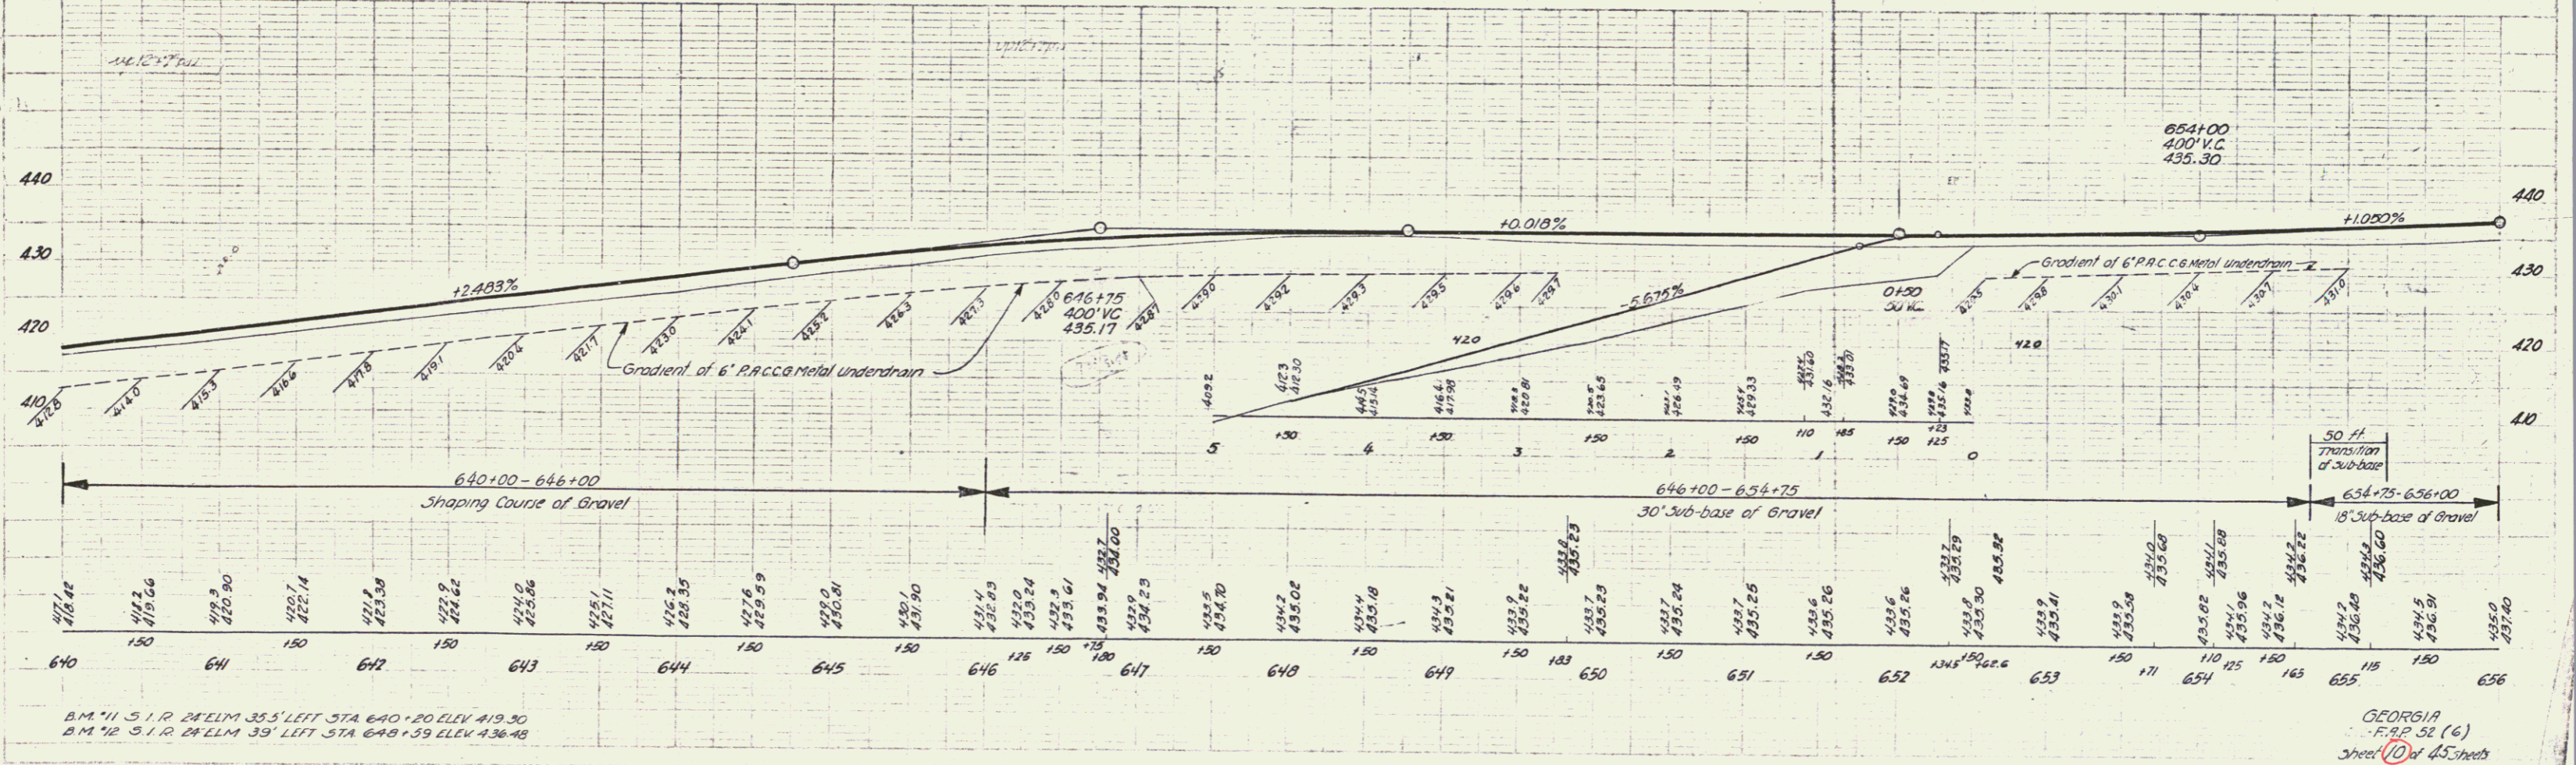


PARCEL	INSTRUMENT	DATE	GRANTOR	GRANTEE	RECORDED	REMARKS
A.B.	W.D.O.E.	8-9-44	J.O. & MORTENSE DUSSAULT	ST. OF RT.	23 554-55	8-16-44
A.B.	W.D.O.E.	8-10-44	WALDO & LAURA HICKOK	ST. OF RT.	23 558-53	8-16-44

Δ 3°11'11" LT
 D 0°15'
 R 22913.3
 T 636.8
 L 1273.3
 E 0.0
 Do not bank

STATE OF GEORGIA
 52(6)
 10 45

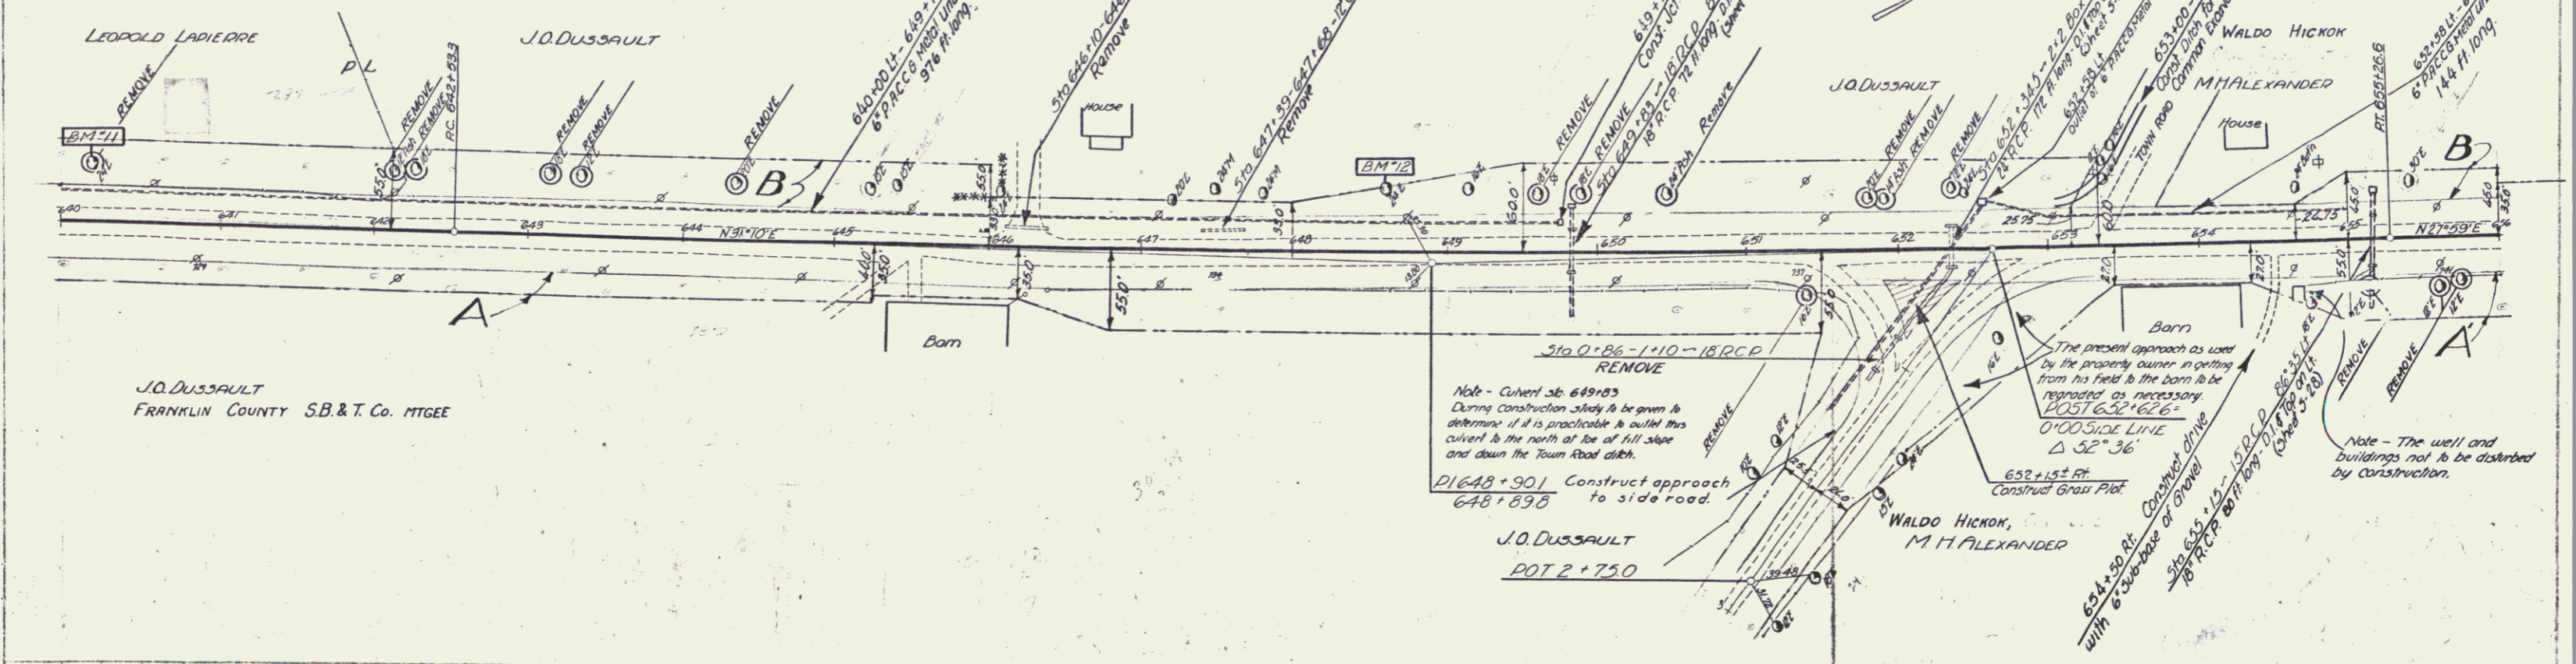

B.M. #1 S.I.R. 24' ELM 33.5' LEFT STA 640+20 ELEV 419.30
 B.M. #2 S.I.R. 24' ELM 39' LEFT STA 648+59 ELEV 436.48

GEORGIA
 F-12-52 (6)
 Sheet 10 of 45 sheets