


PARCEL	INSTRUMENT	DATE	GRANTOR	GRANTEE	RECORDED	REMARK
A, B	W.D.O.E.	9-14-44	RECTOR & ANNIE LAFAN	ST OF VT	23 580.81	10-17-44
A, B	W.D.O.E.	1-22-45	PHILIP L. ROBERT JONES	ST OF VT	24 3-4	2-9-45

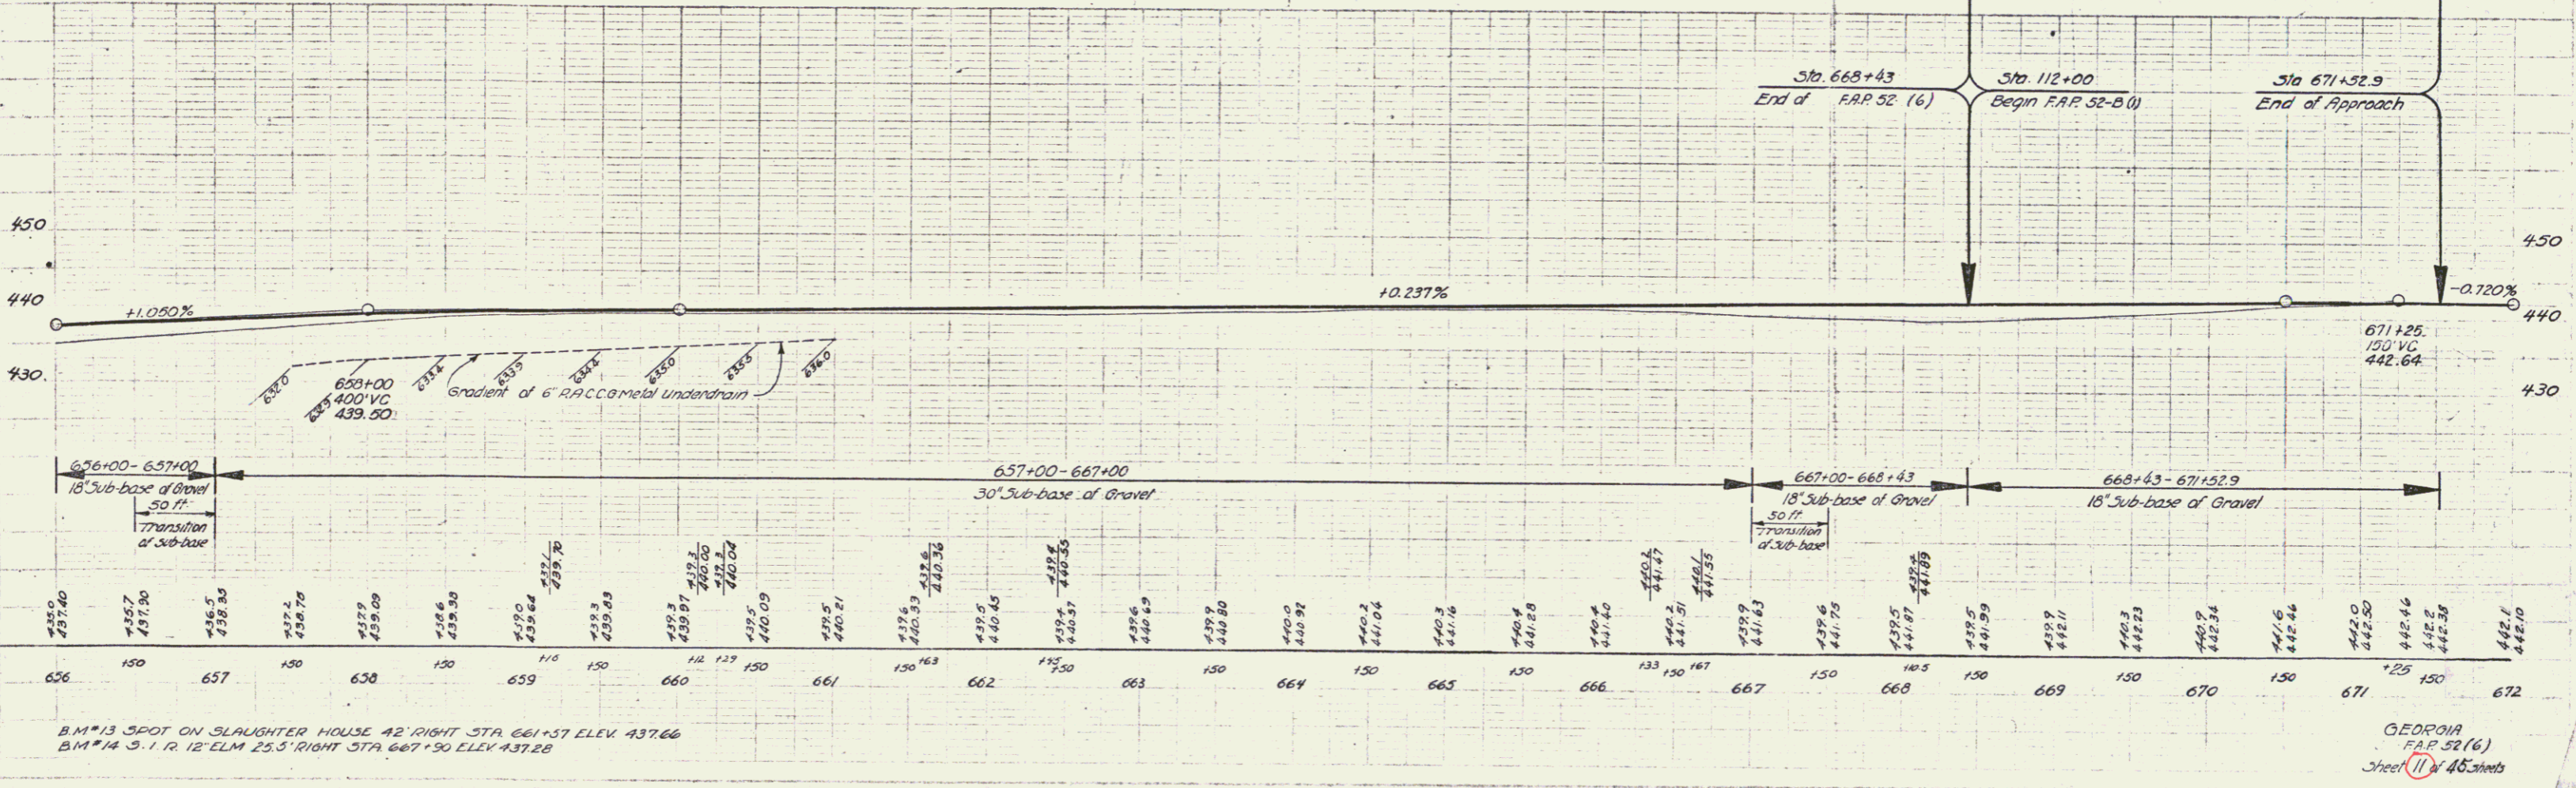

B.M. #13 SPOT ON SLAUGHTER HOUSE 42' RIGHT STA. 661+57 ELEV. 437.66
 B.M. #14 S. 1 R. 12 ELM 25.5' RIGHT STA. 667+50 ELEV. 437.28

GEORGIA
 F.A.P. 52(6)
 Sheet 11 of 45 sheets