




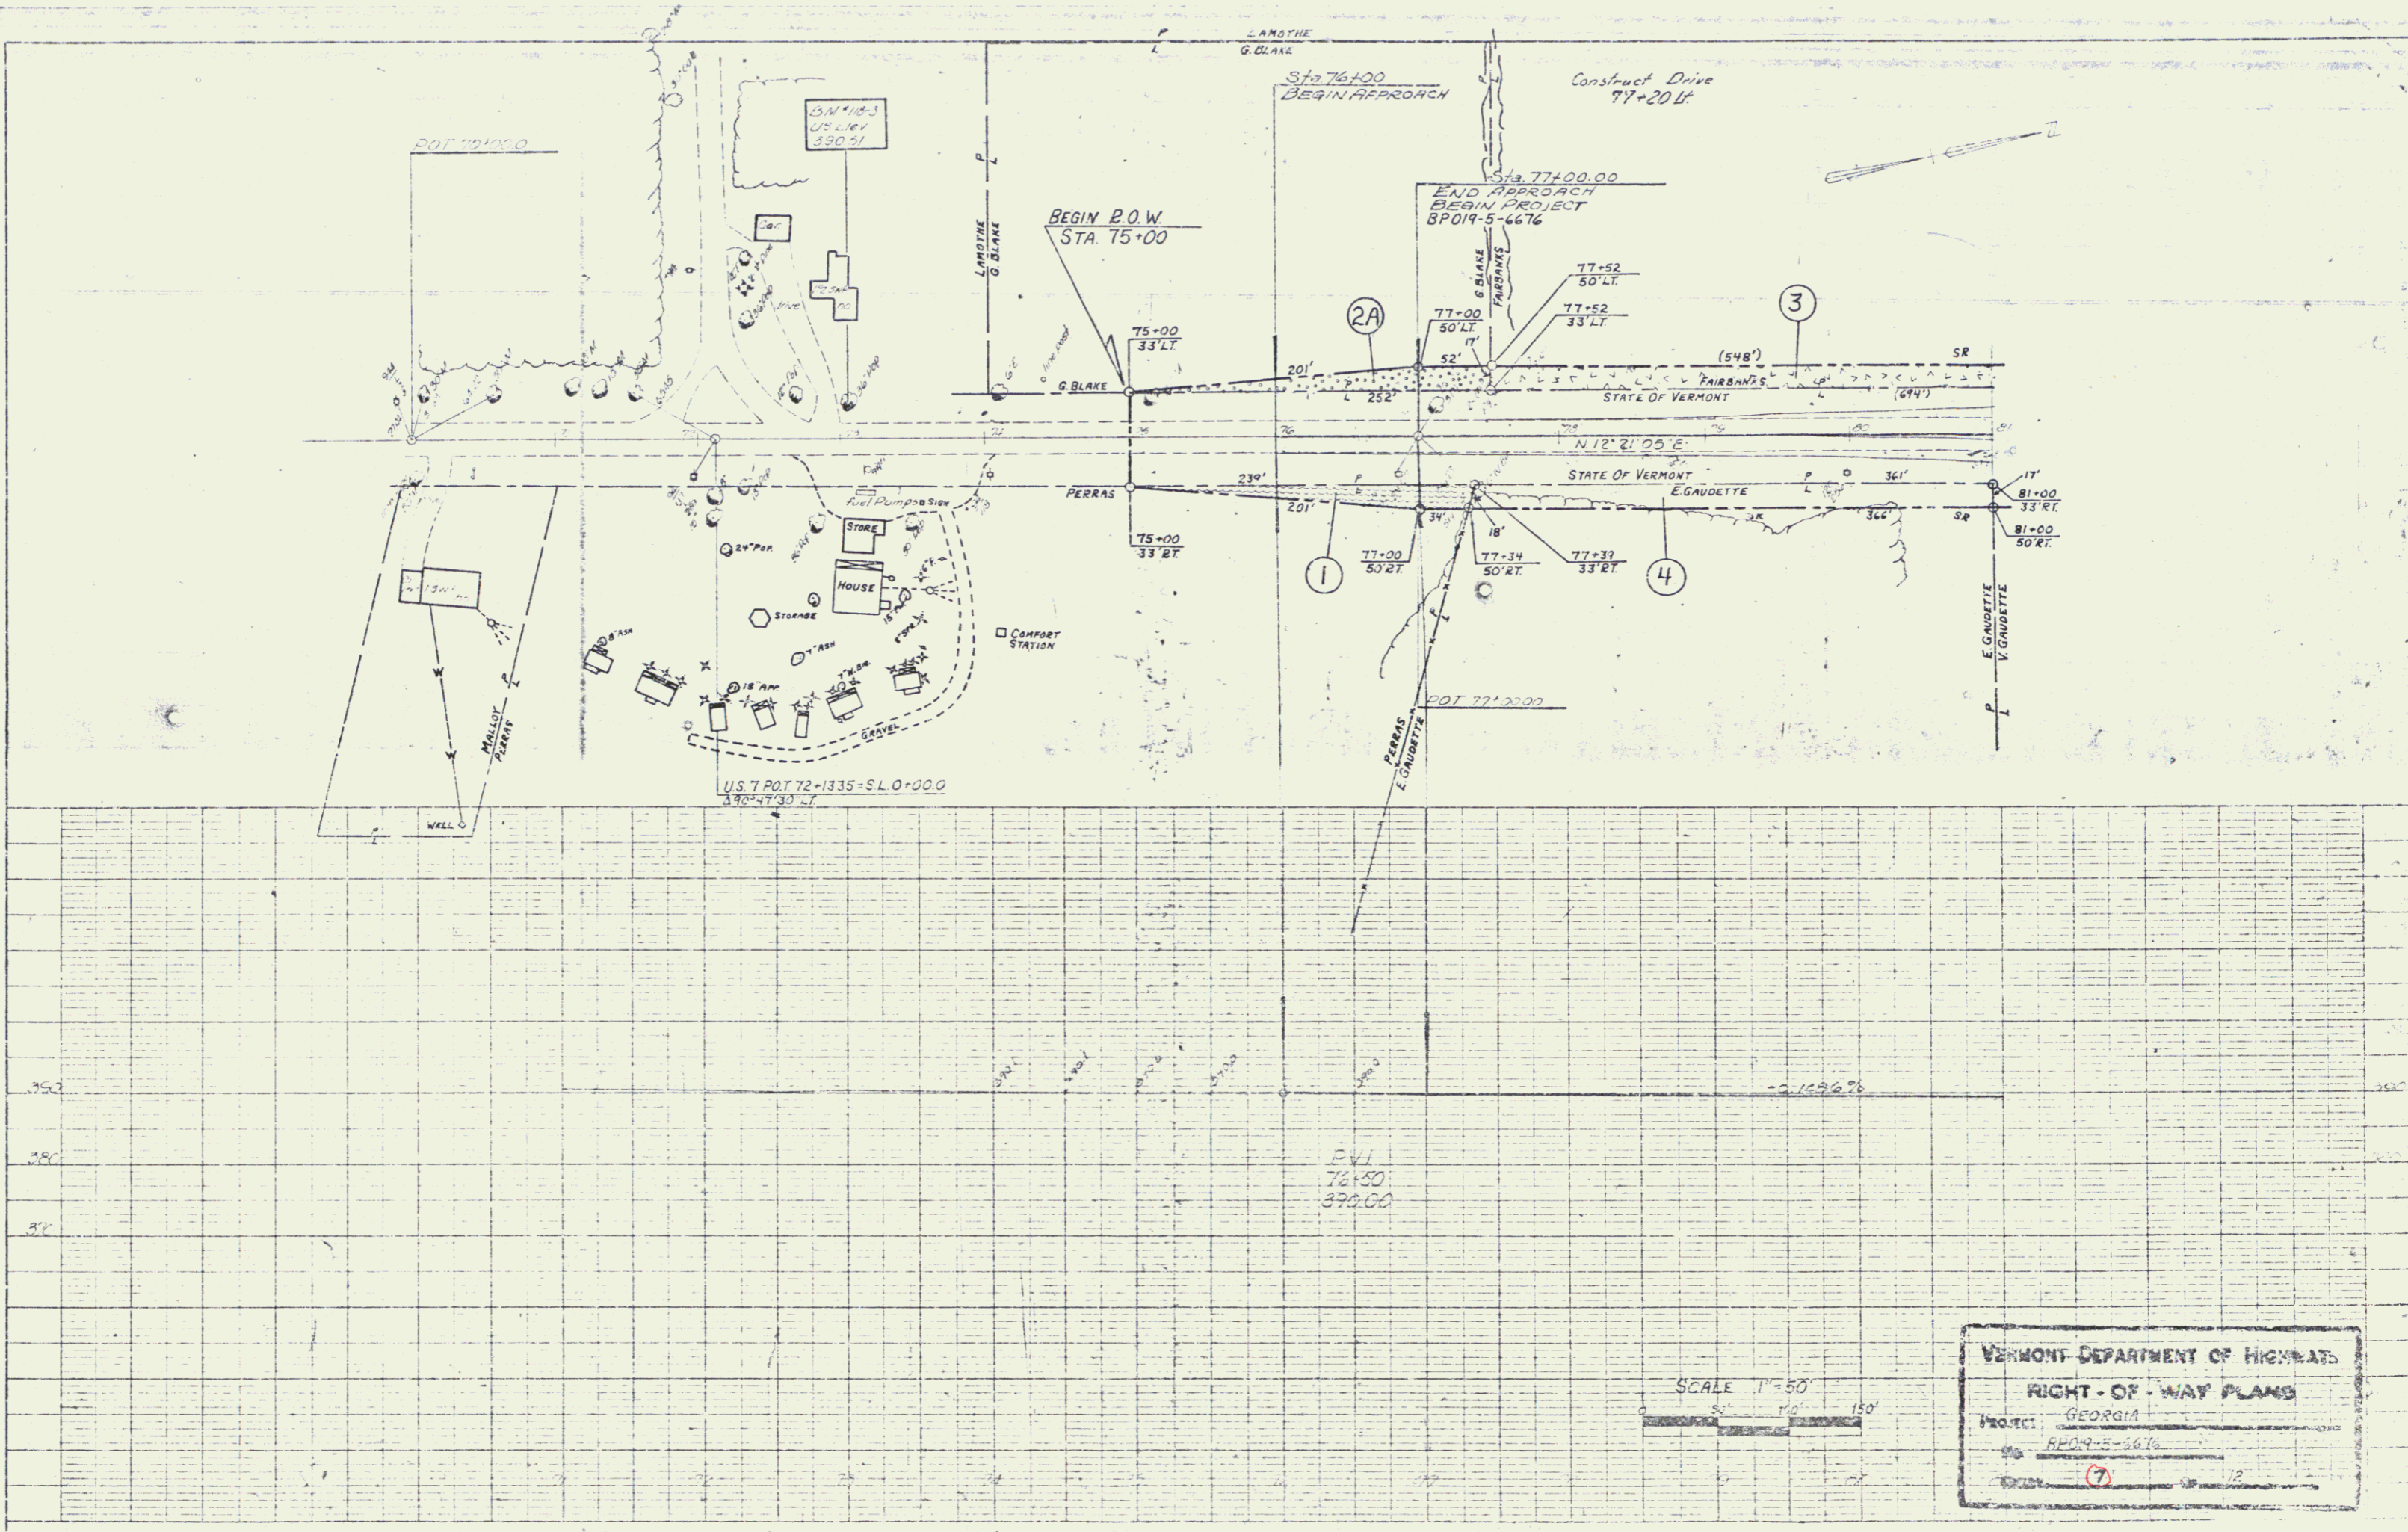

SCALE 1" = 50'
 0 50 100 150

VERMONT DEPARTMENT OF HIGHWAYS
 RIGHT-OF-WAY PLANS
 PROJECT: GEORGIA
 NO. 8019-5-6676
 SHEET: 7

