


Construct Drive
VI 104.2 22021
VI 104.1 13021

Granite State Lodge 14m 205 A
VI 104.1 0 20 100 (Island)
VI 104.1 0 25 11201 (Island)

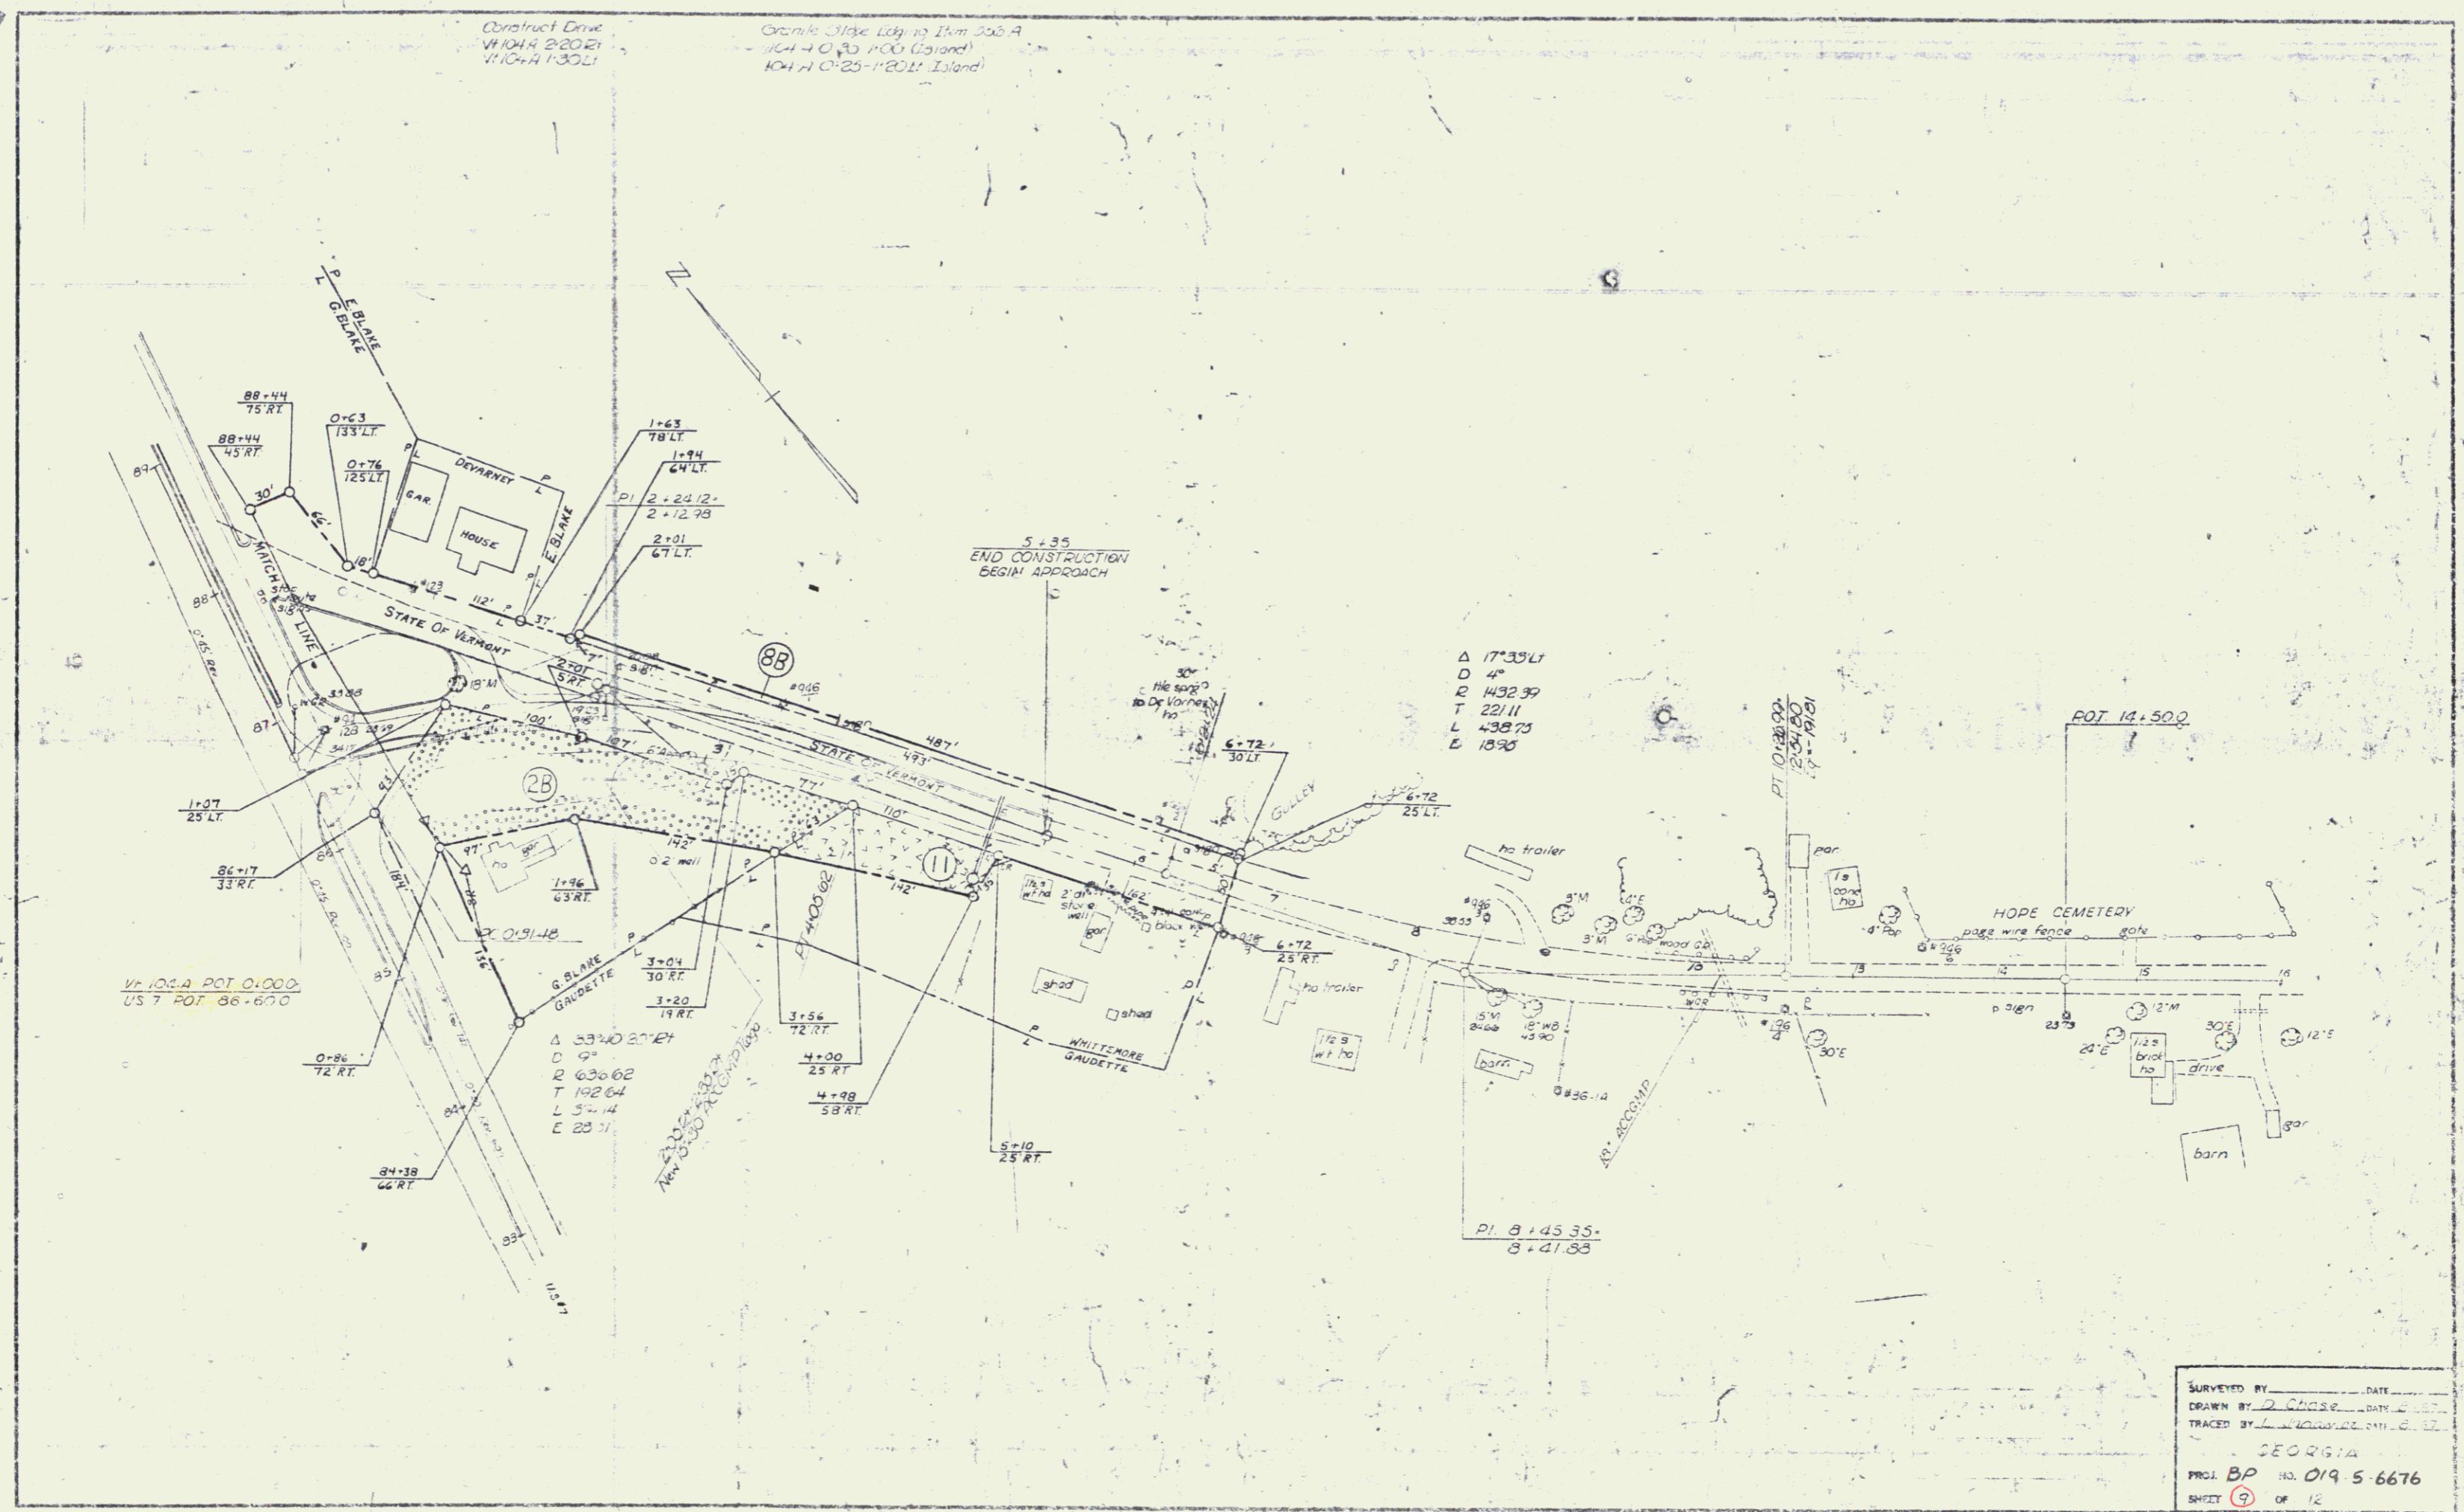

Δ 17°35' LT
D 48'
Q 1492.99
T 2211
L 438.75
E 1850

VI 102.2 POT 0.000
US 7 POT 86.670

Δ 33°40' 20" RT
D 9°
R 630.62
T 102.64
L 54.14
E 28.71

5+10
25 RT

PI 8+45.35
8+47.85

POT 14+50.0

SURVEYED BY _____ DATE _____
DRAWN BY D. CASE DATE _____
TRACED BY L. WOODRUFF DATE _____
GEORGIA
PROJ. BP NO. 019-5-6676
SHEET 9 OF 12