
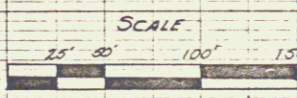
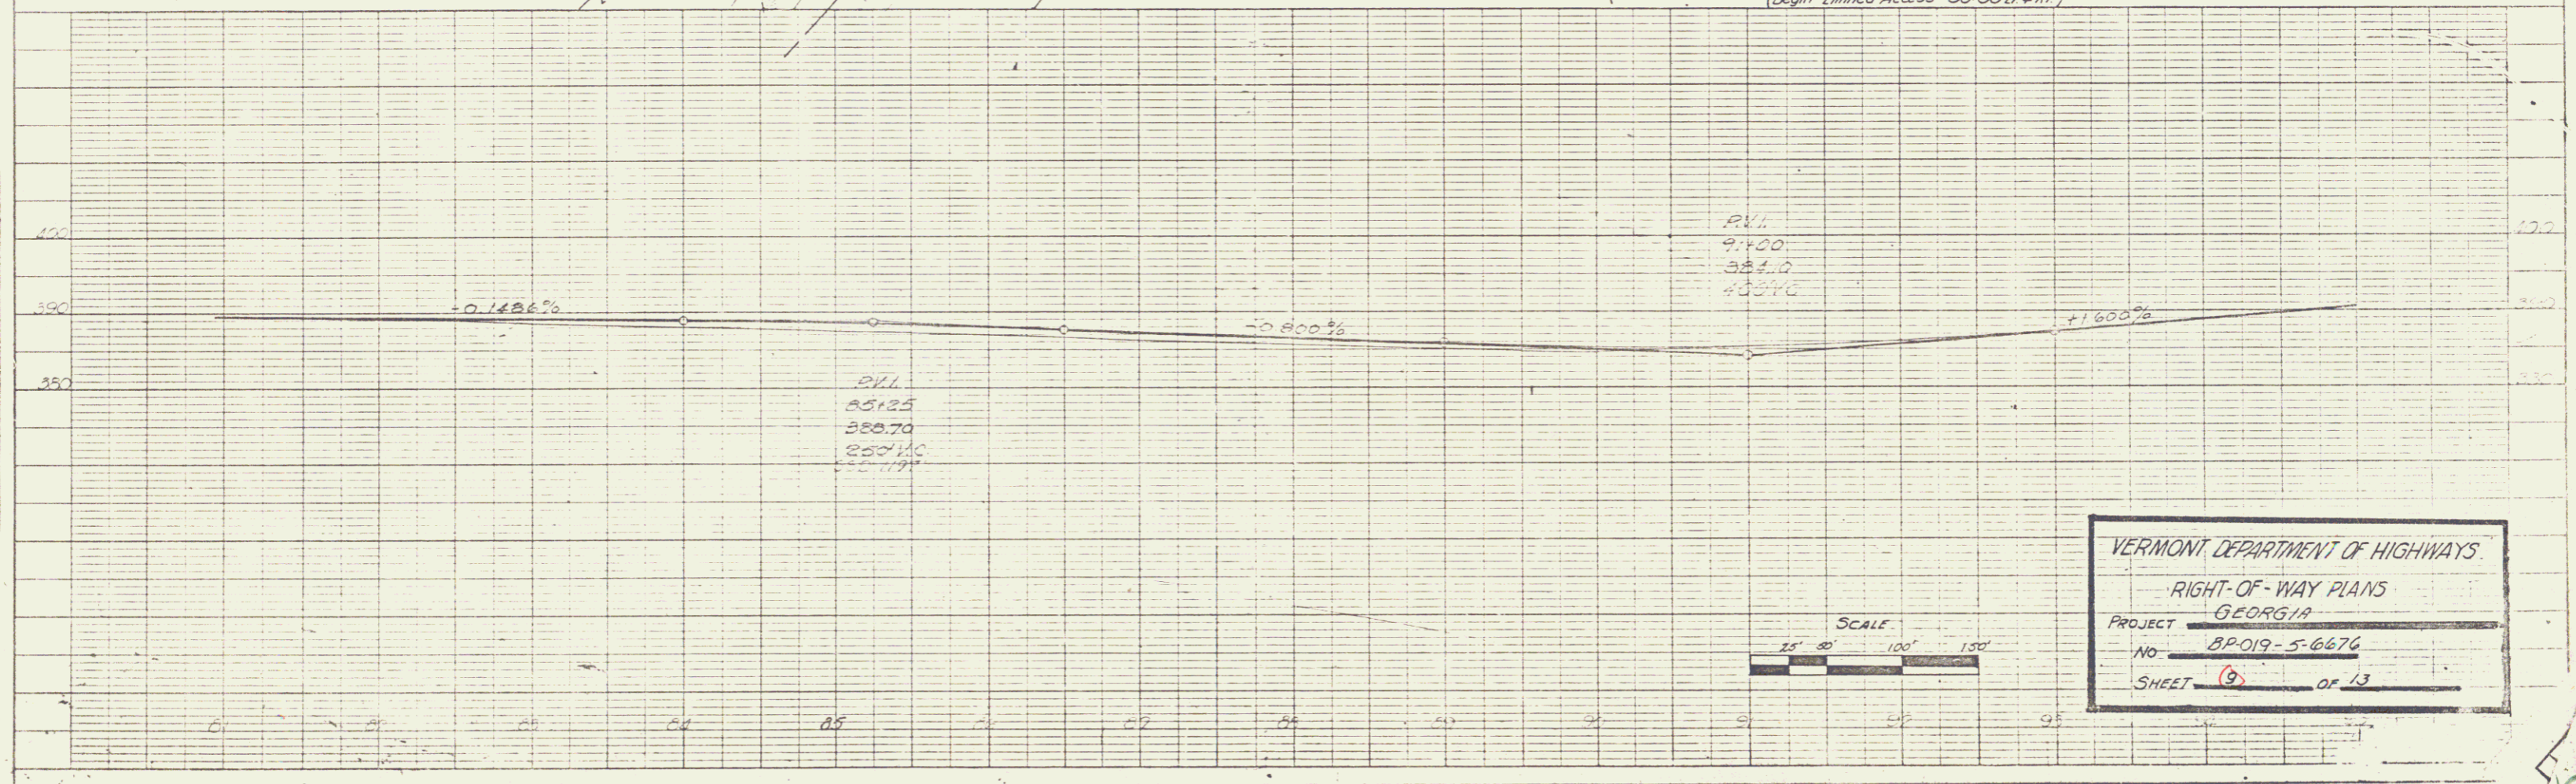




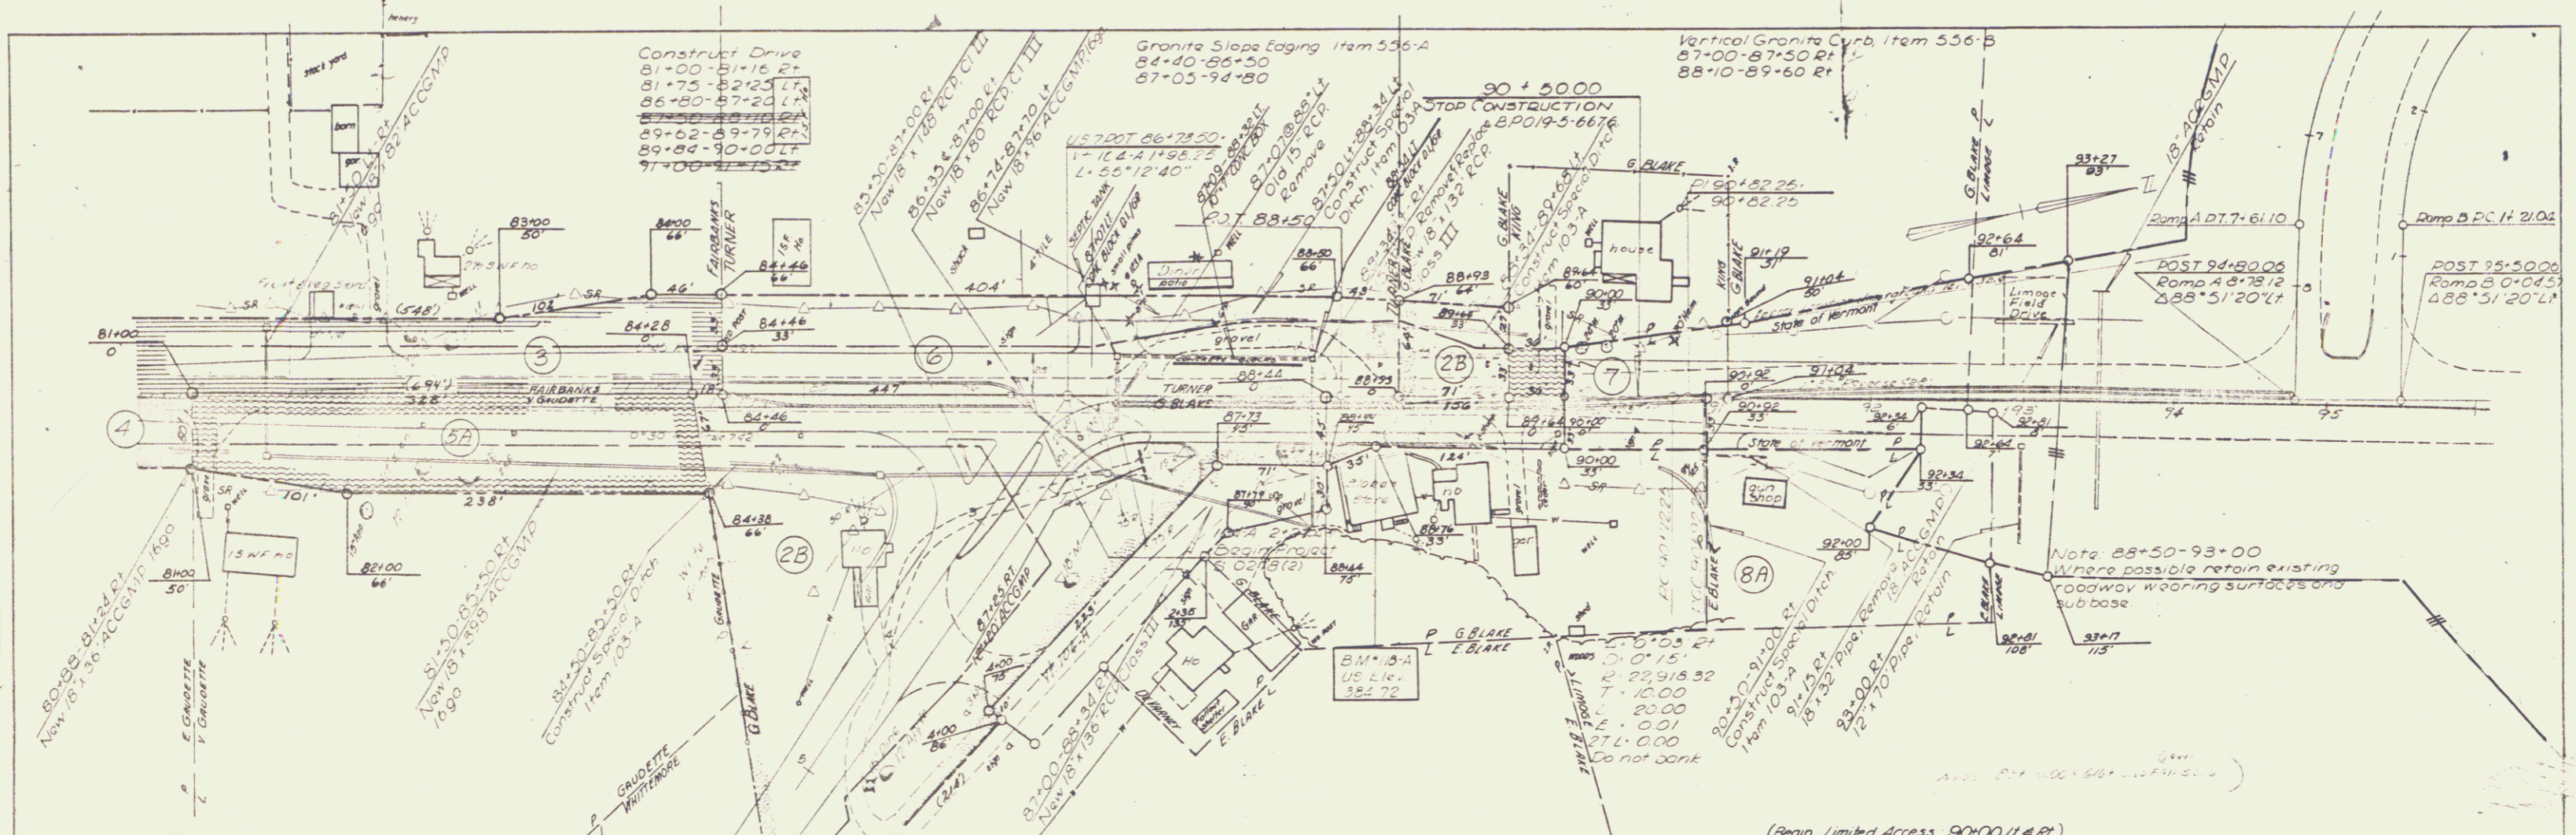

VERMONT DEPARTMENT OF HIGHWAYS  
 RIGHT-OF-WAY PLANS  
 PROJECT GEORGIA  
 NO. BPO19-5-6676  
 SHEET 9 OF 13