



(Q.C.D. AREA) - PART OF THE SAME LAND AND PREMISES ACQUIRED BY THE STATE OF VERMONT BY THE FOLLOWING INSTRUMENTS:
 1. CONDEMNATION OF WILLIAM O., SR., & IRENE F. SPEAR, LESSEES, DATED MAY 4, 1960 AND RECORDED IN BK. 28, PGS. 59-65.
 2. CONDEMNATION OF FIRST METHODIST CHURCH OF SHELBURNE AND TROY ANNUAL CONFERENCE OF THE METHODIST CHURCH, LESSOR, DATED MAY 16, 1960 AND RECORDED IN BK. 28, PG. 65.
 BOTH OF THE TOWN OF CHARLOTTE LAND RECORDS.

CHARLOTTE CLERK'S OFFICE

January 31 19 85
 Received for recorded at 3:00 o'clock P. M.
 and recorded in Vol. 6 on Page 5
 Attest. *Margaret B. Hermon* Town Clerk

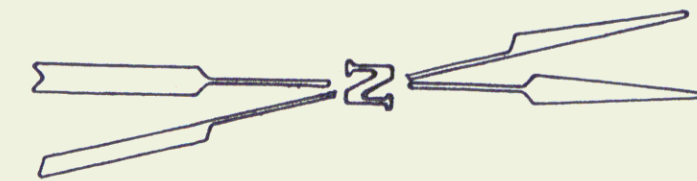

STATE OF VERMONT
 TO
 TOWN OF CHARLOTTE
 1/8/85
 RECORDED BK 44/311-312

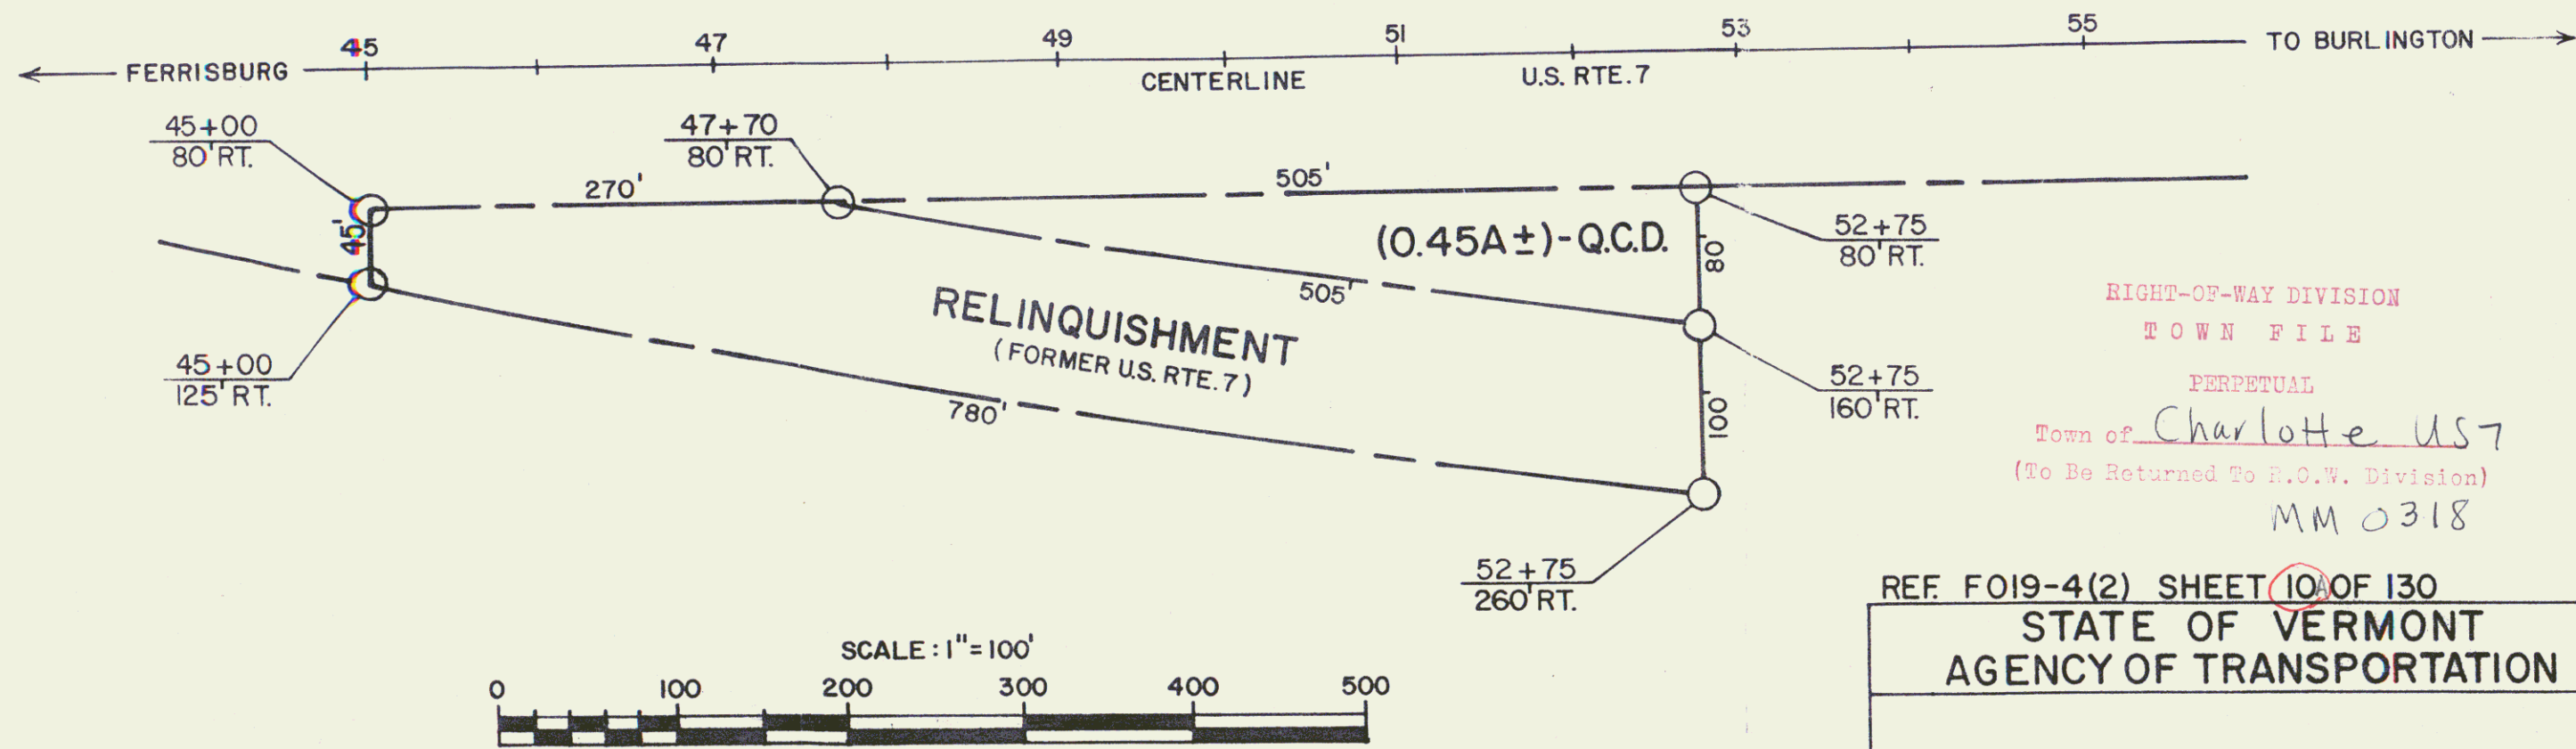

RIGHT-OF-WAY DIVISION
 TOWN FILE
 PERPETUAL
 Town of Charlotte US7
 (To Be Returned To R.O.W. Division)
 MM 0318

REF. FO19-4(2) SHEET 10 OF 130
 STATE OF VERMONT
 AGENCY OF TRANSPORTATION
 TOWN OF CHARLOTTE
 APPROX. SCALE 1"=100' DATE 10-26-84 DRAWN BY D.E.M.