


Seeding (Slopes) w/ Fertilizer Items 611 & 615
 Seeding (Lawns) Top-soil w/ Fertilizer Items 611-615-621
 Sta. 156+50 ~ 158+50 RL

Construct Drive
 Sta 157+10 RT

PLAN



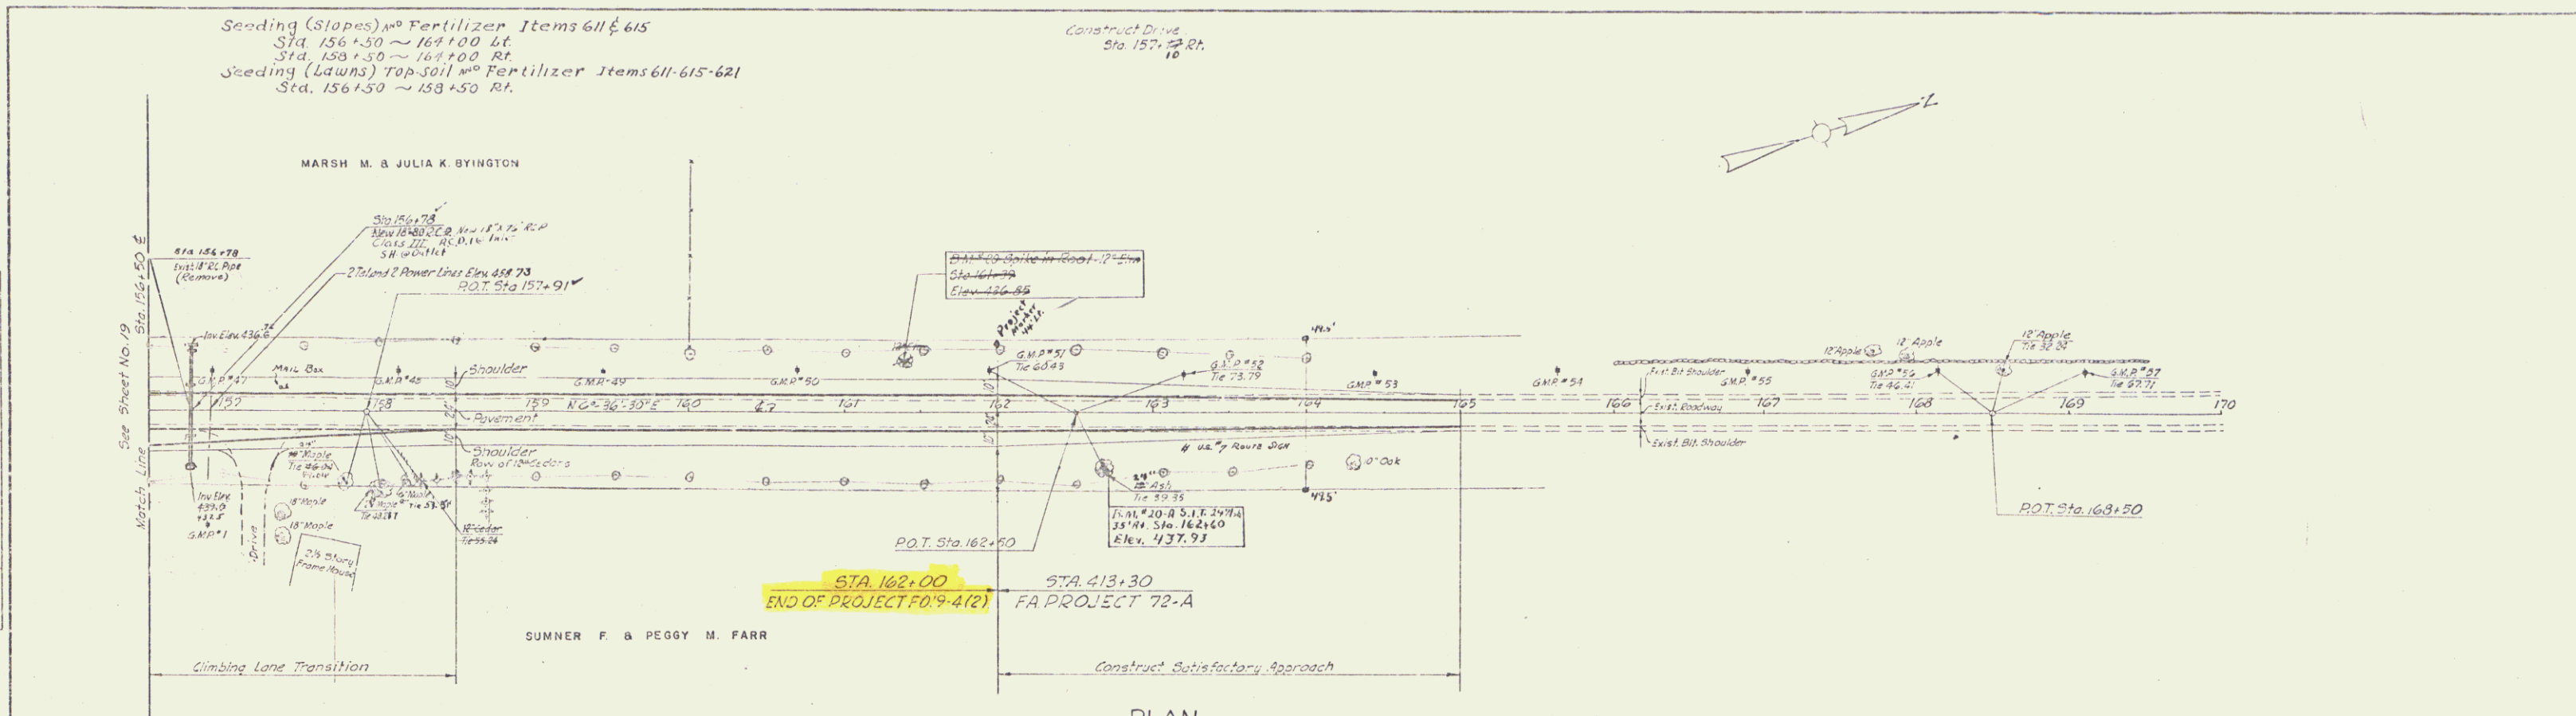

PLAN
 SCALE: 1" = 50'

PROFILE


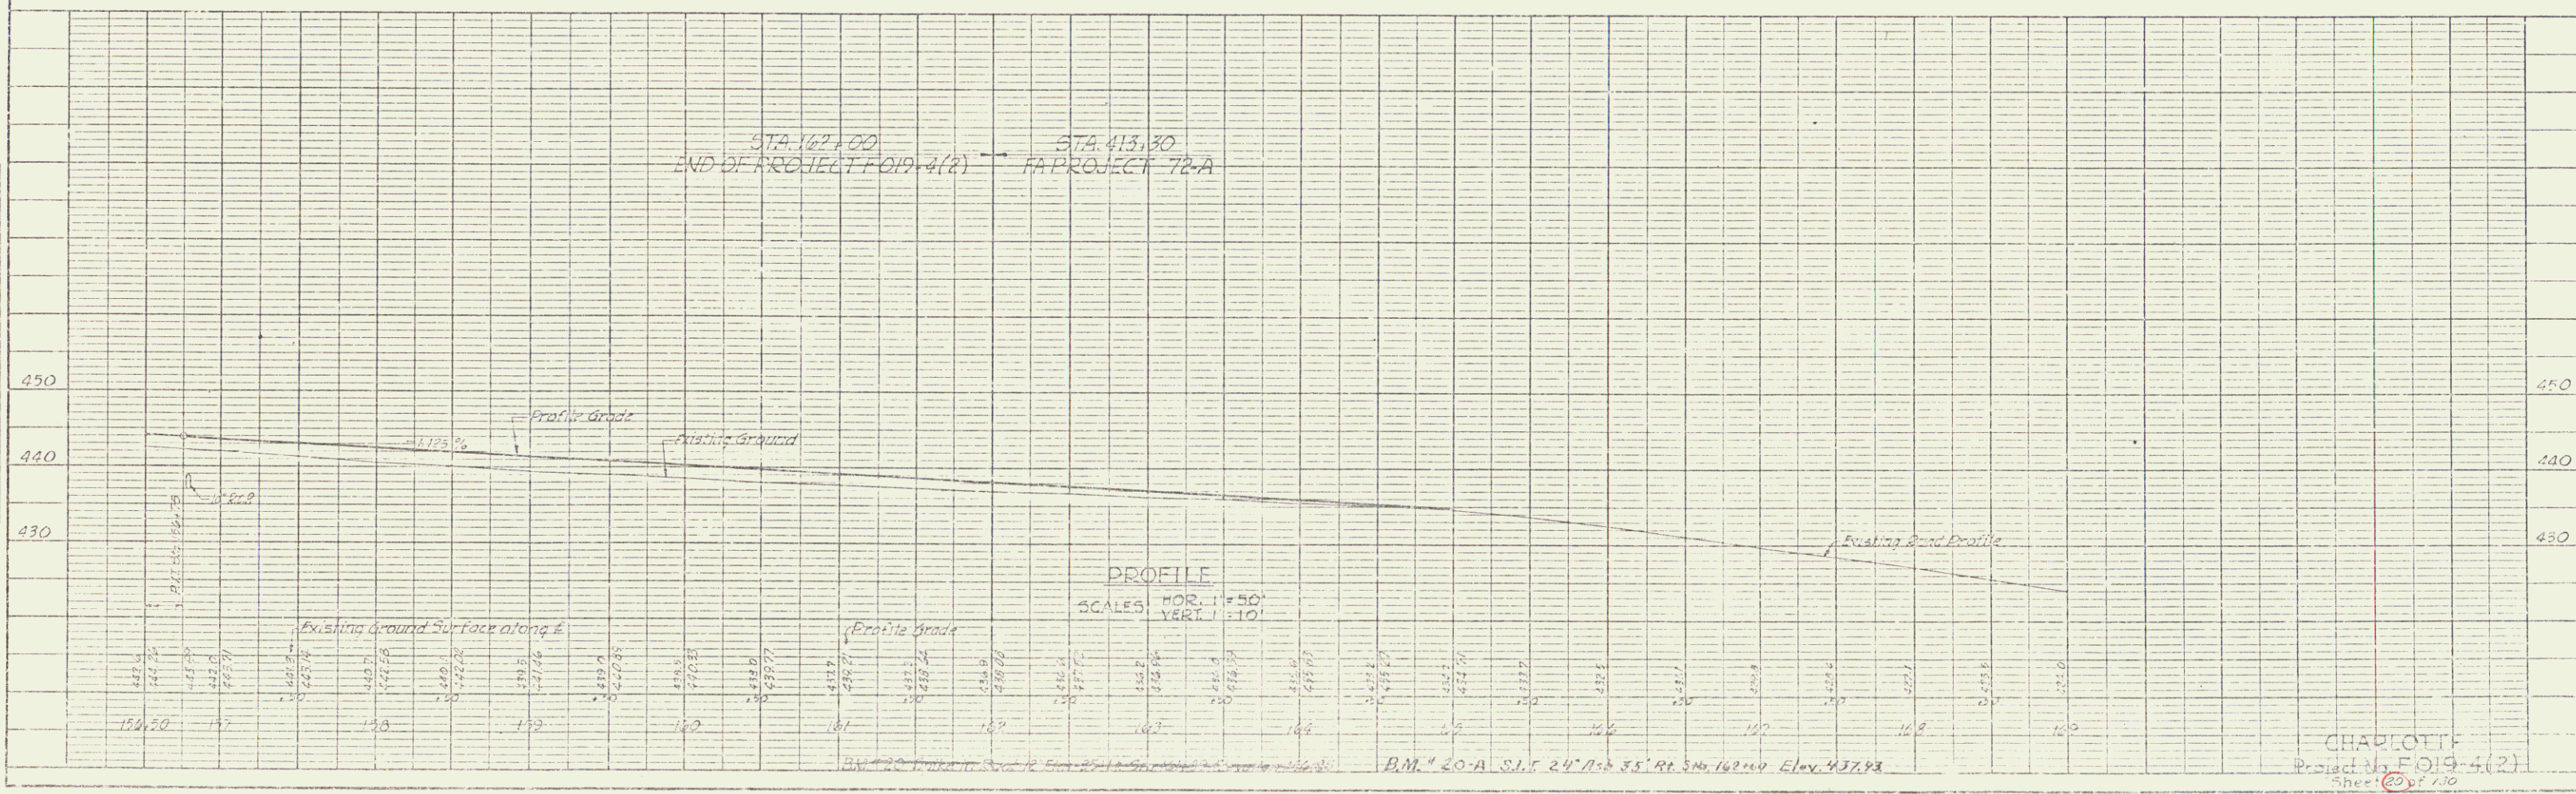

PROFILE
 SCALES: HOR. 1" = 50'
 VERT. 1" = 10'

CHARLOTTA
 Project No. FO19-4(2)

