
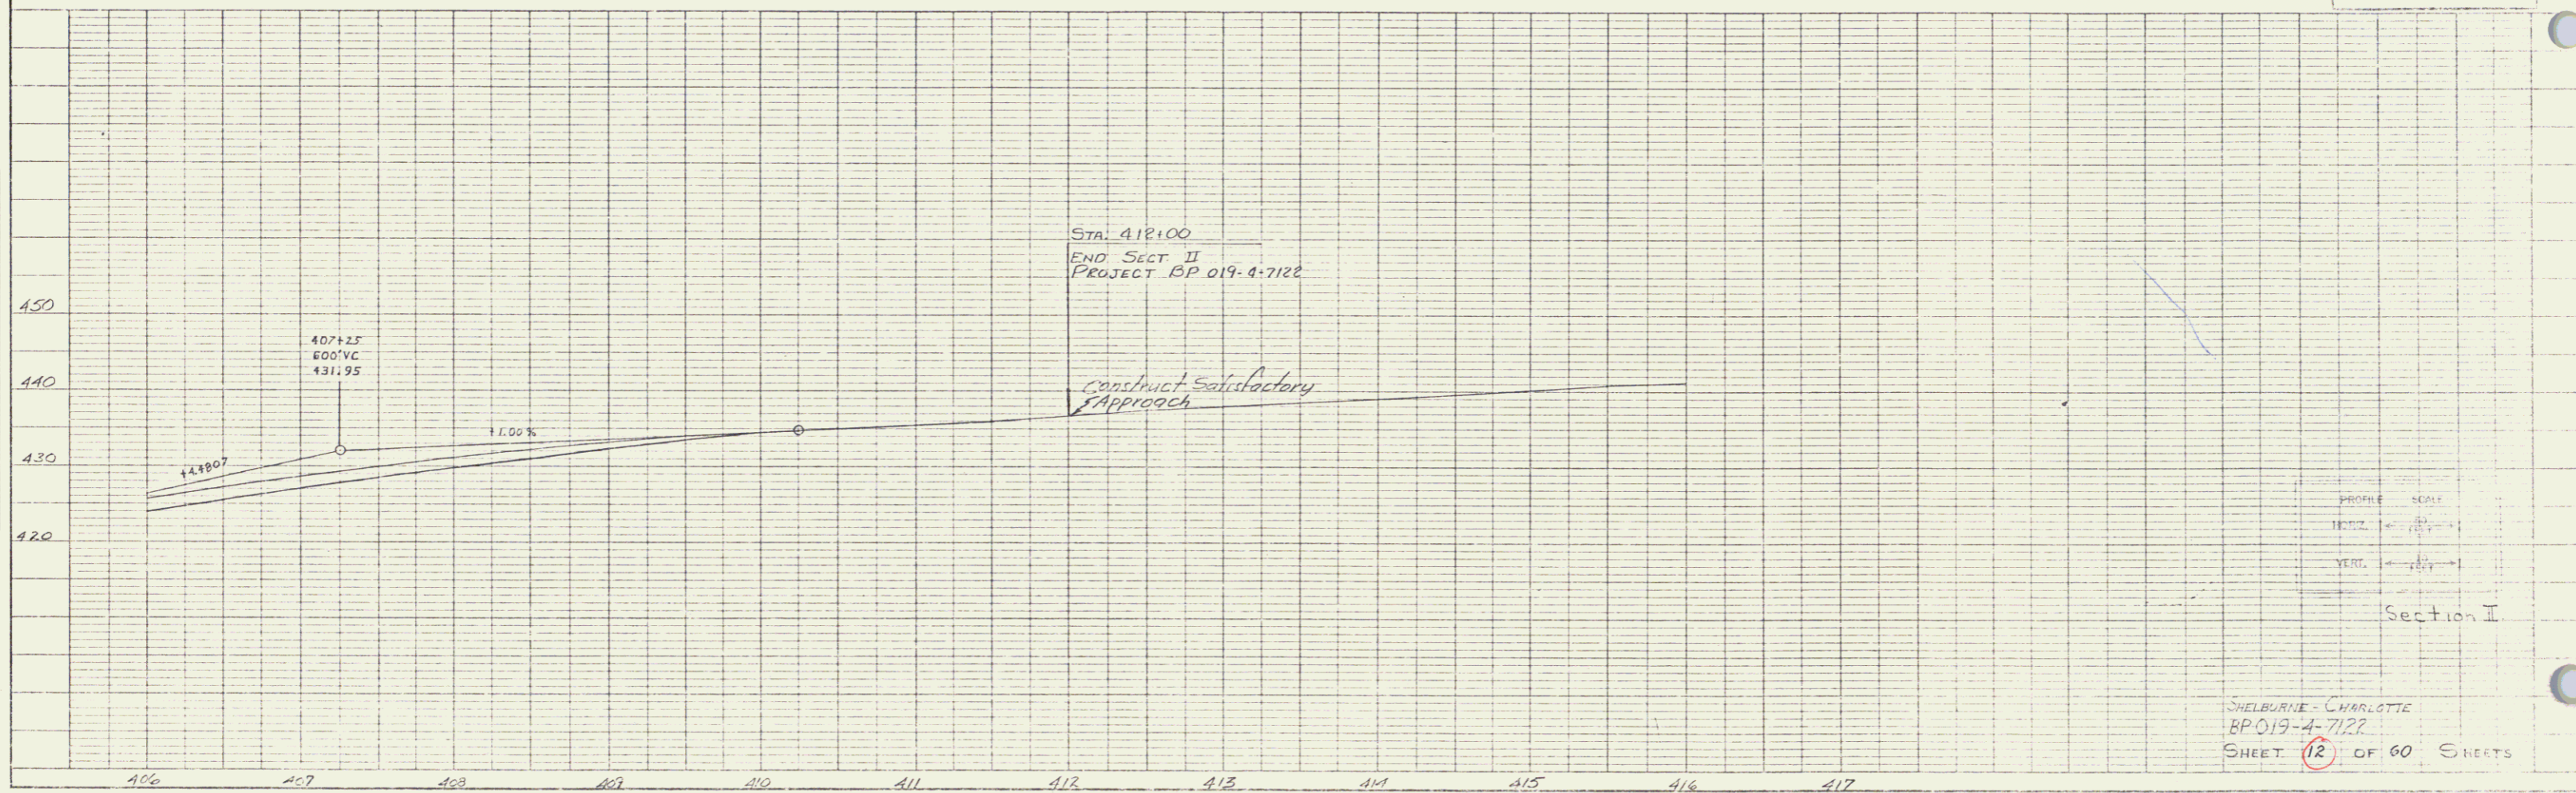




SAND BURROW ITEM 203.31  
 407+00 - 412+00

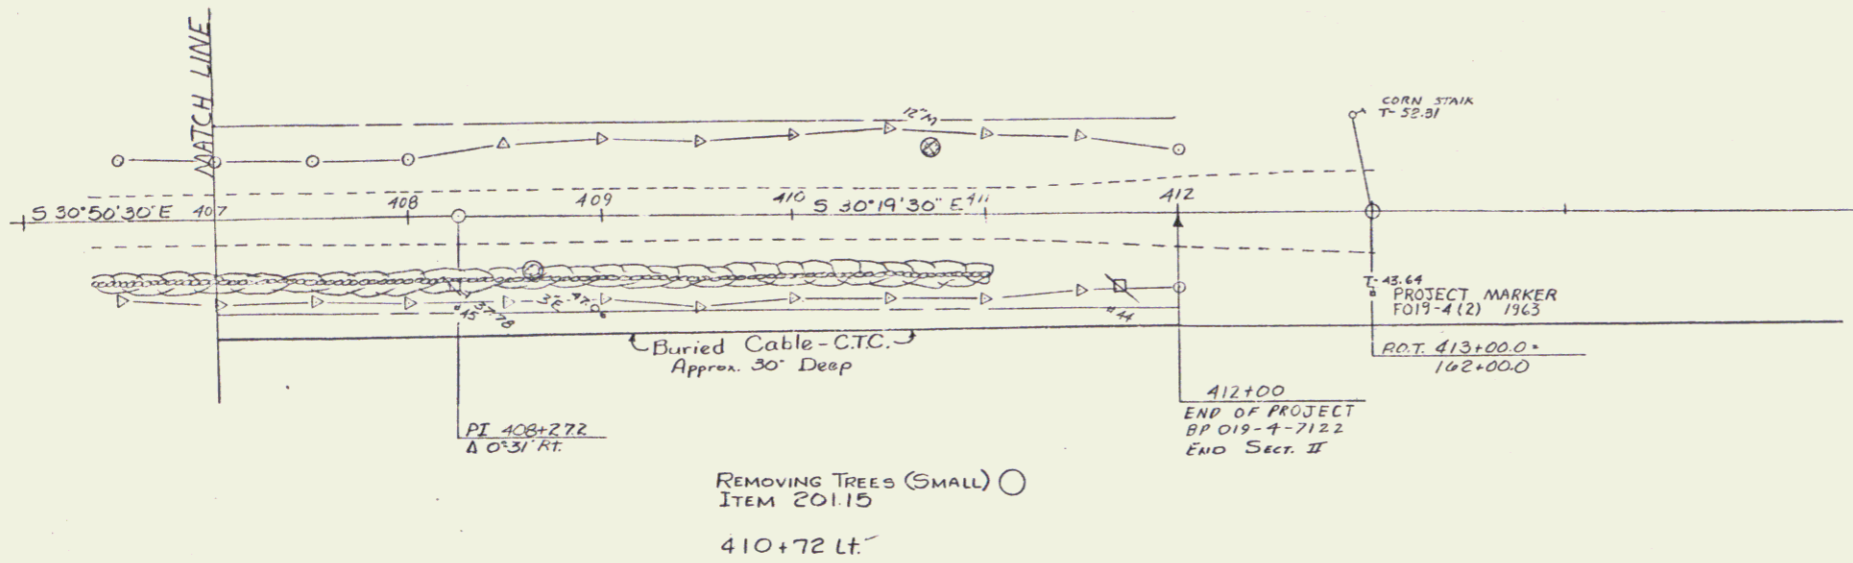

