
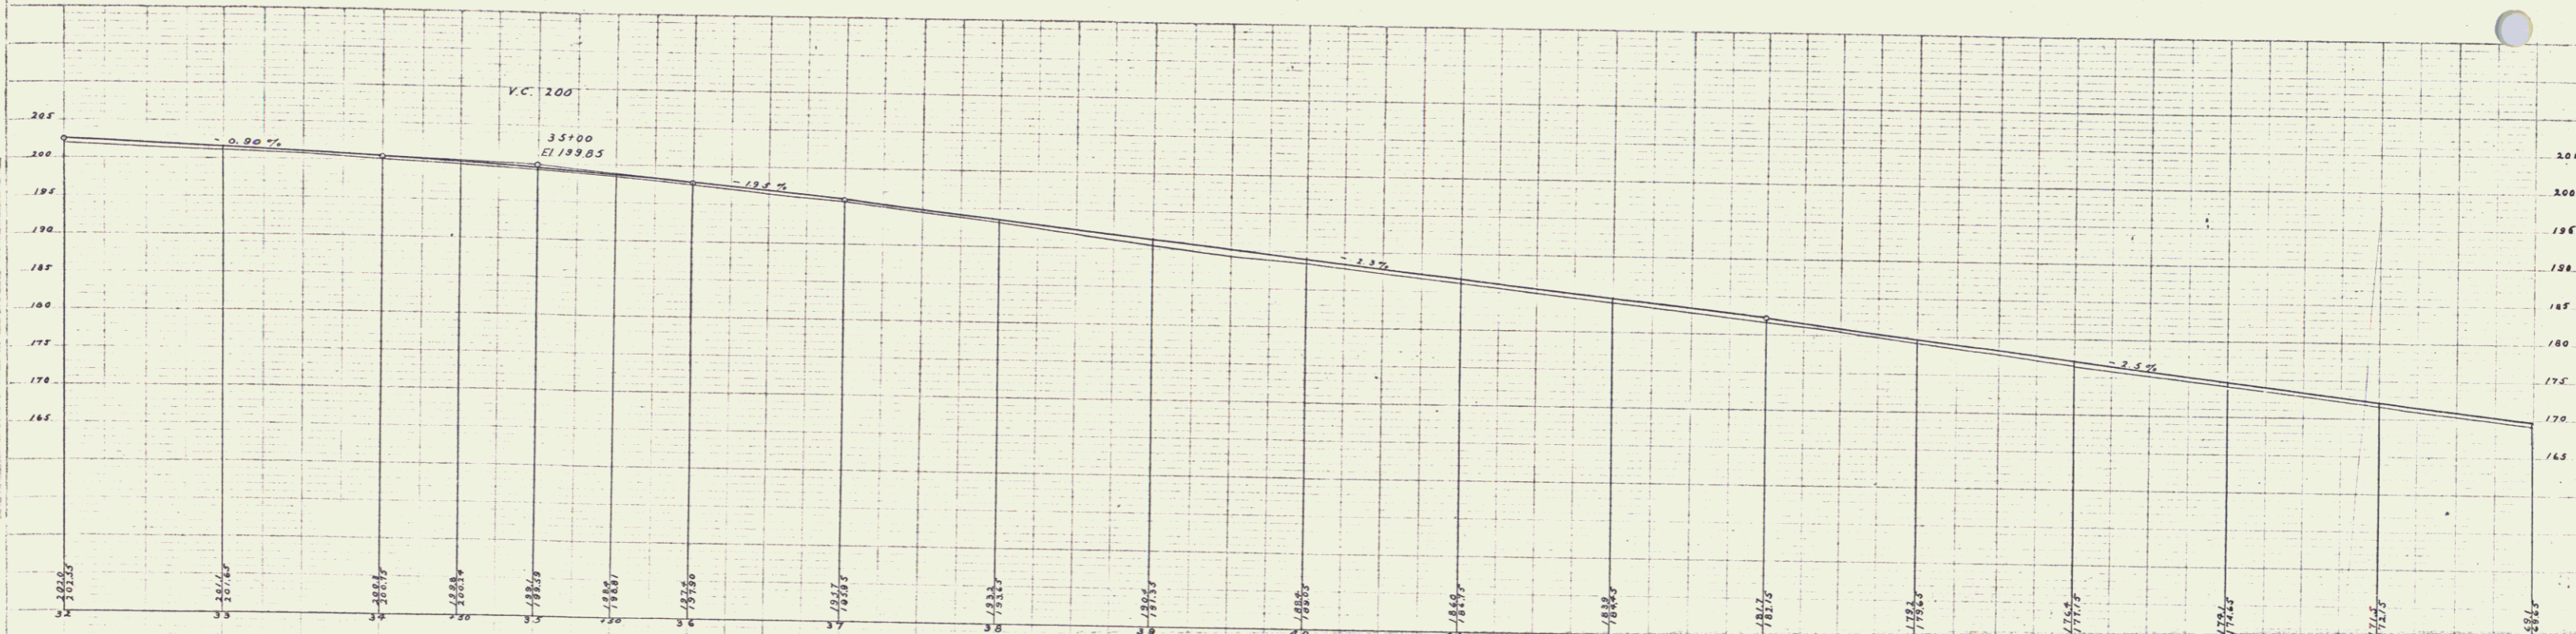


FED. ROAD DIST. NO.	STATE	FED. AID PROJ. NO.	FISCAL YEAR	SHEET NO.	TOTAL SHEETS



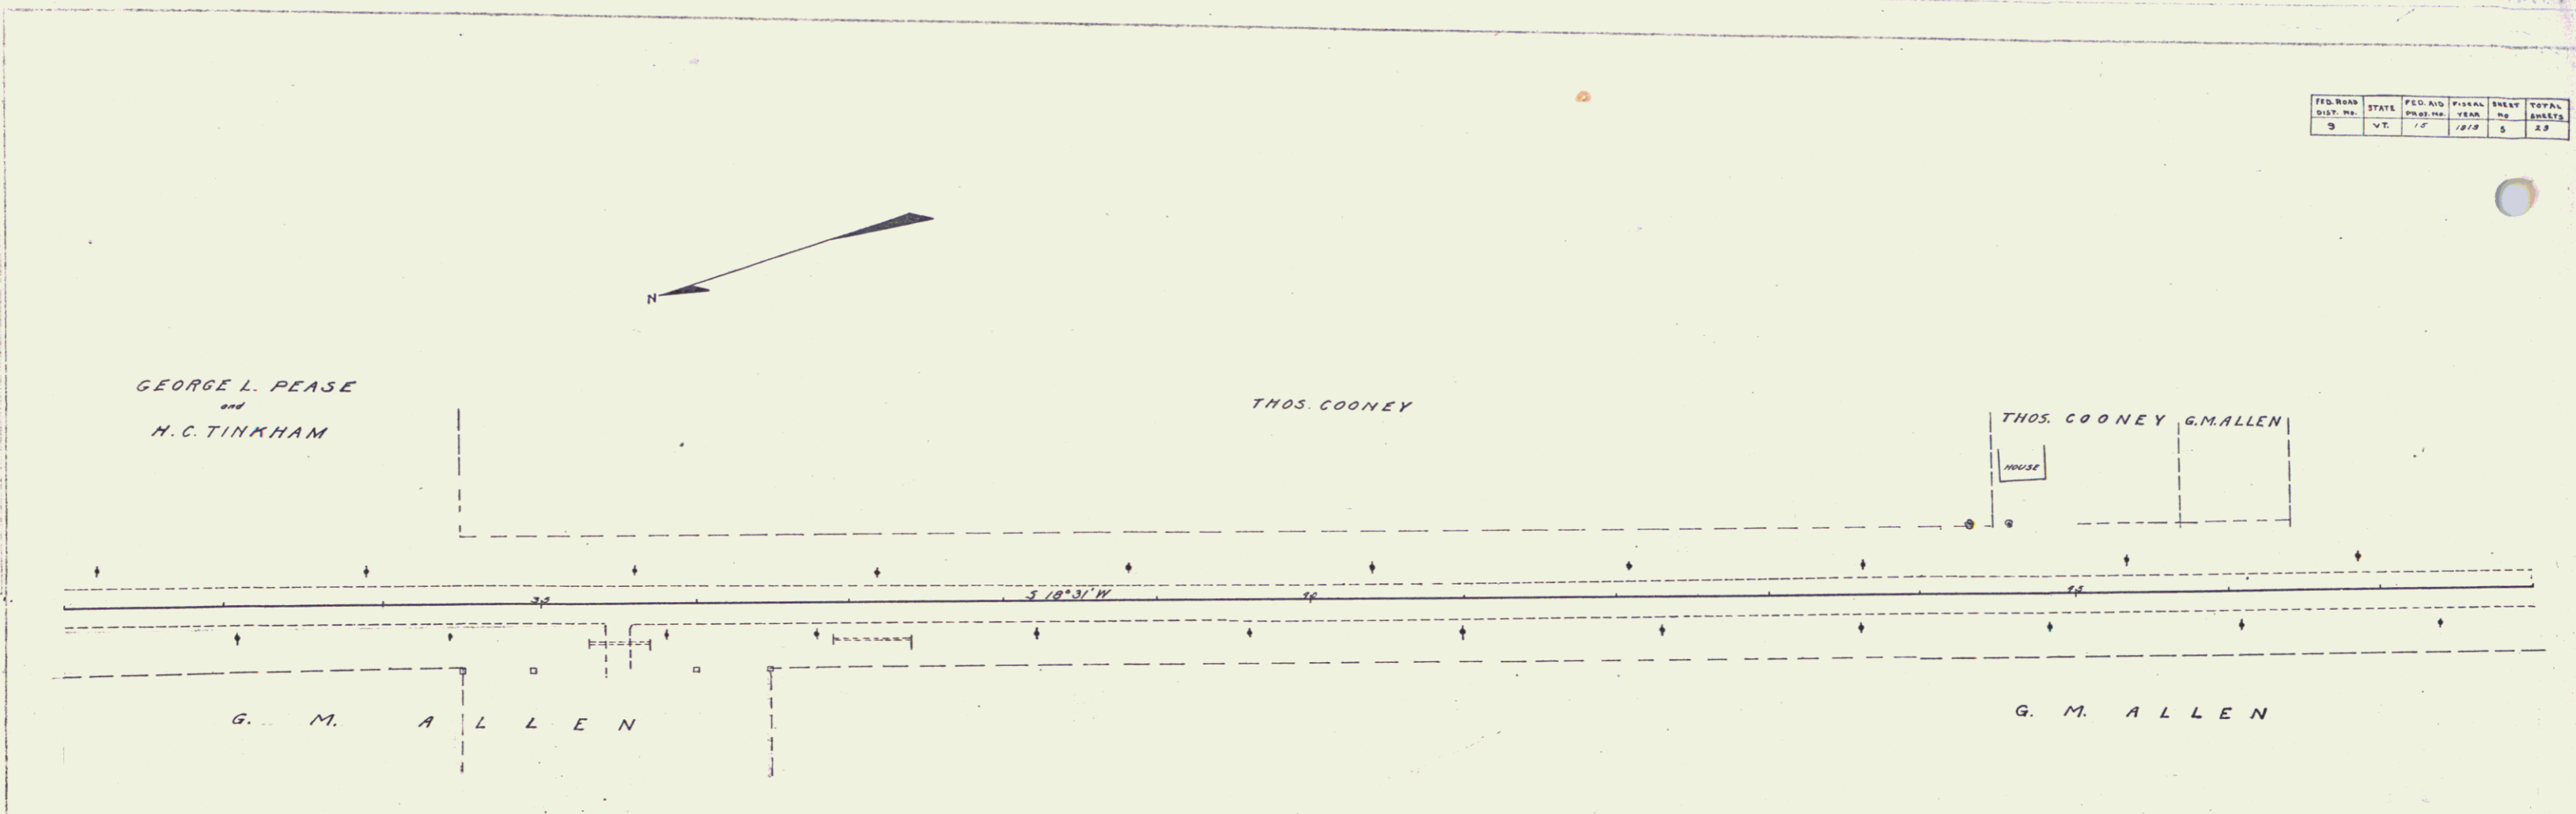

B.M. North corner of S.E. entrance stone (to Pierson's) at South of entrance. Elen. 196.08  
 B.M. West stone of North end of culvert, in front of Cooney's. Elen. 177.20.

SHEET NO. 5 OF 23  
 4