



GUARD RAIL REQUIRED
ON LEFT


FED. ROAD DIST. NO.	STATE	FISCAL YEAR	SHEET NO.	TOTAL SHEETS
9	VT.	1918	8	24

W. B. Parke
M. E. Warner
G. S. Thurston
1918
1919
1. E. SPEAR
G. R. TURRILL
M. S. SPEAR

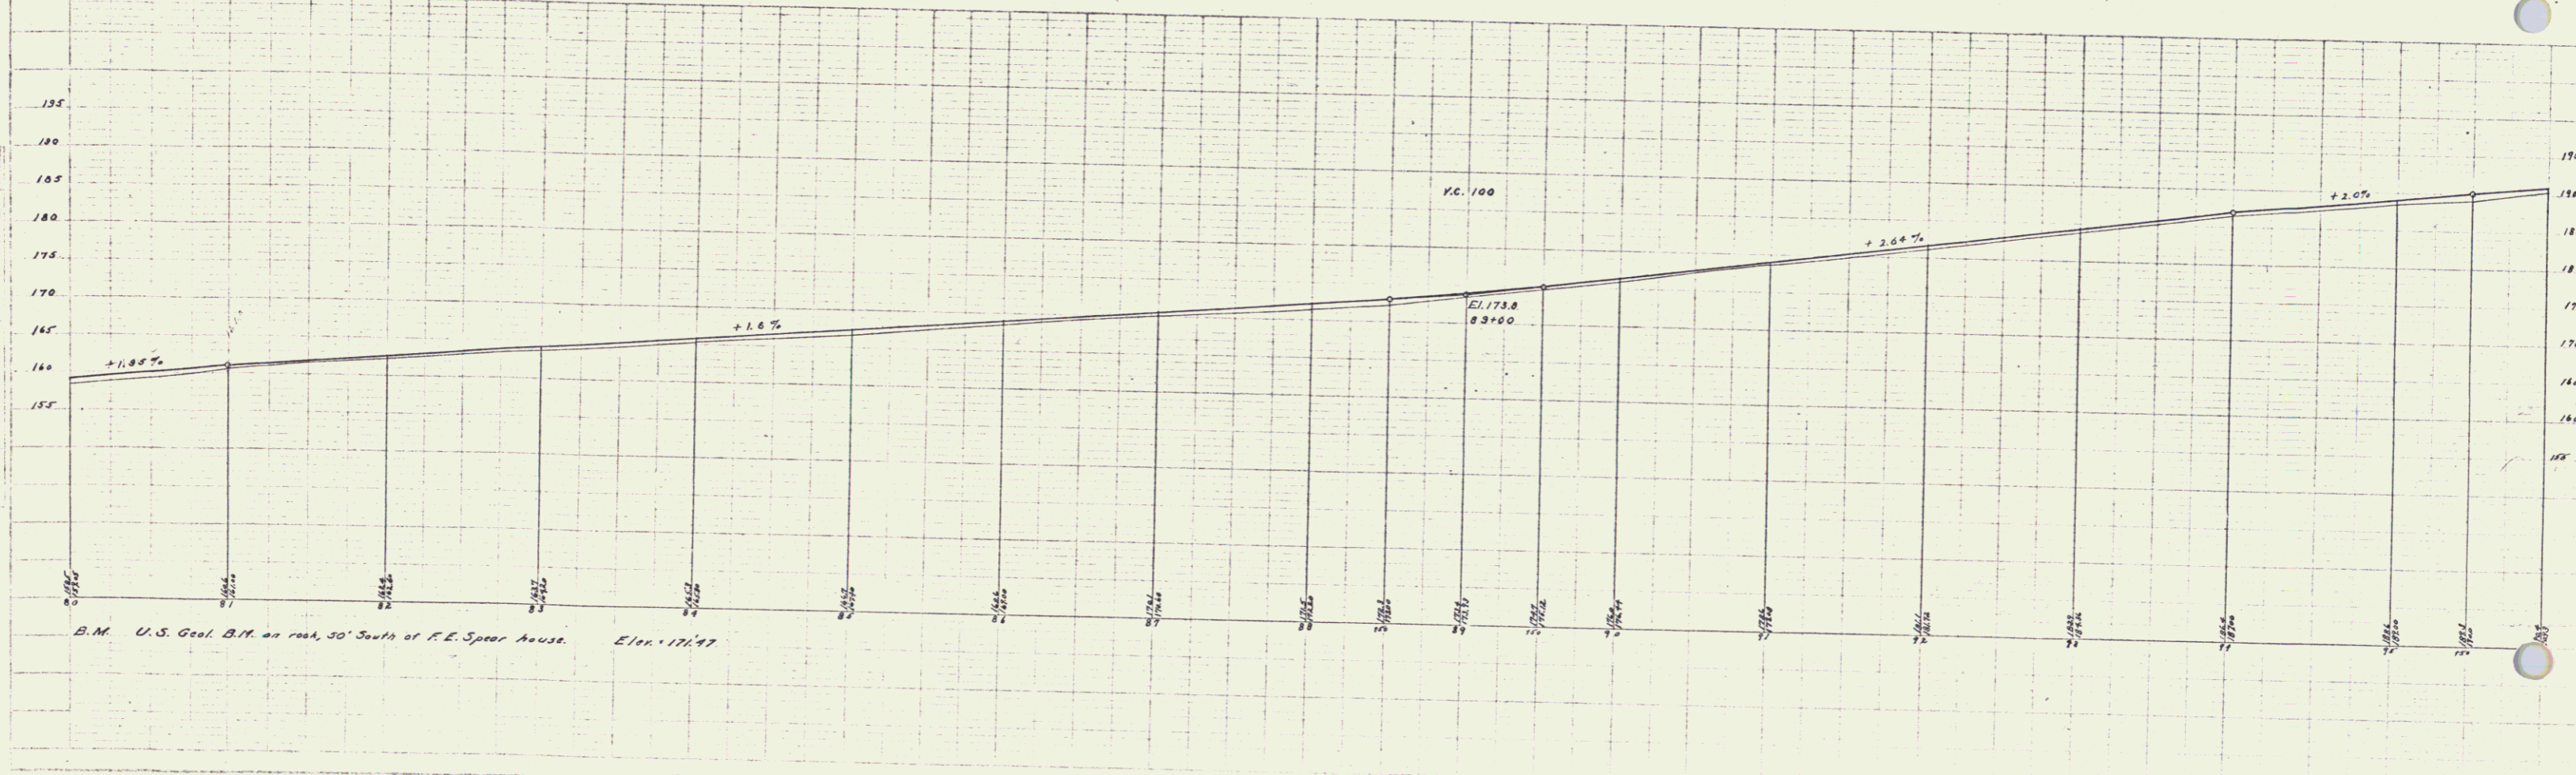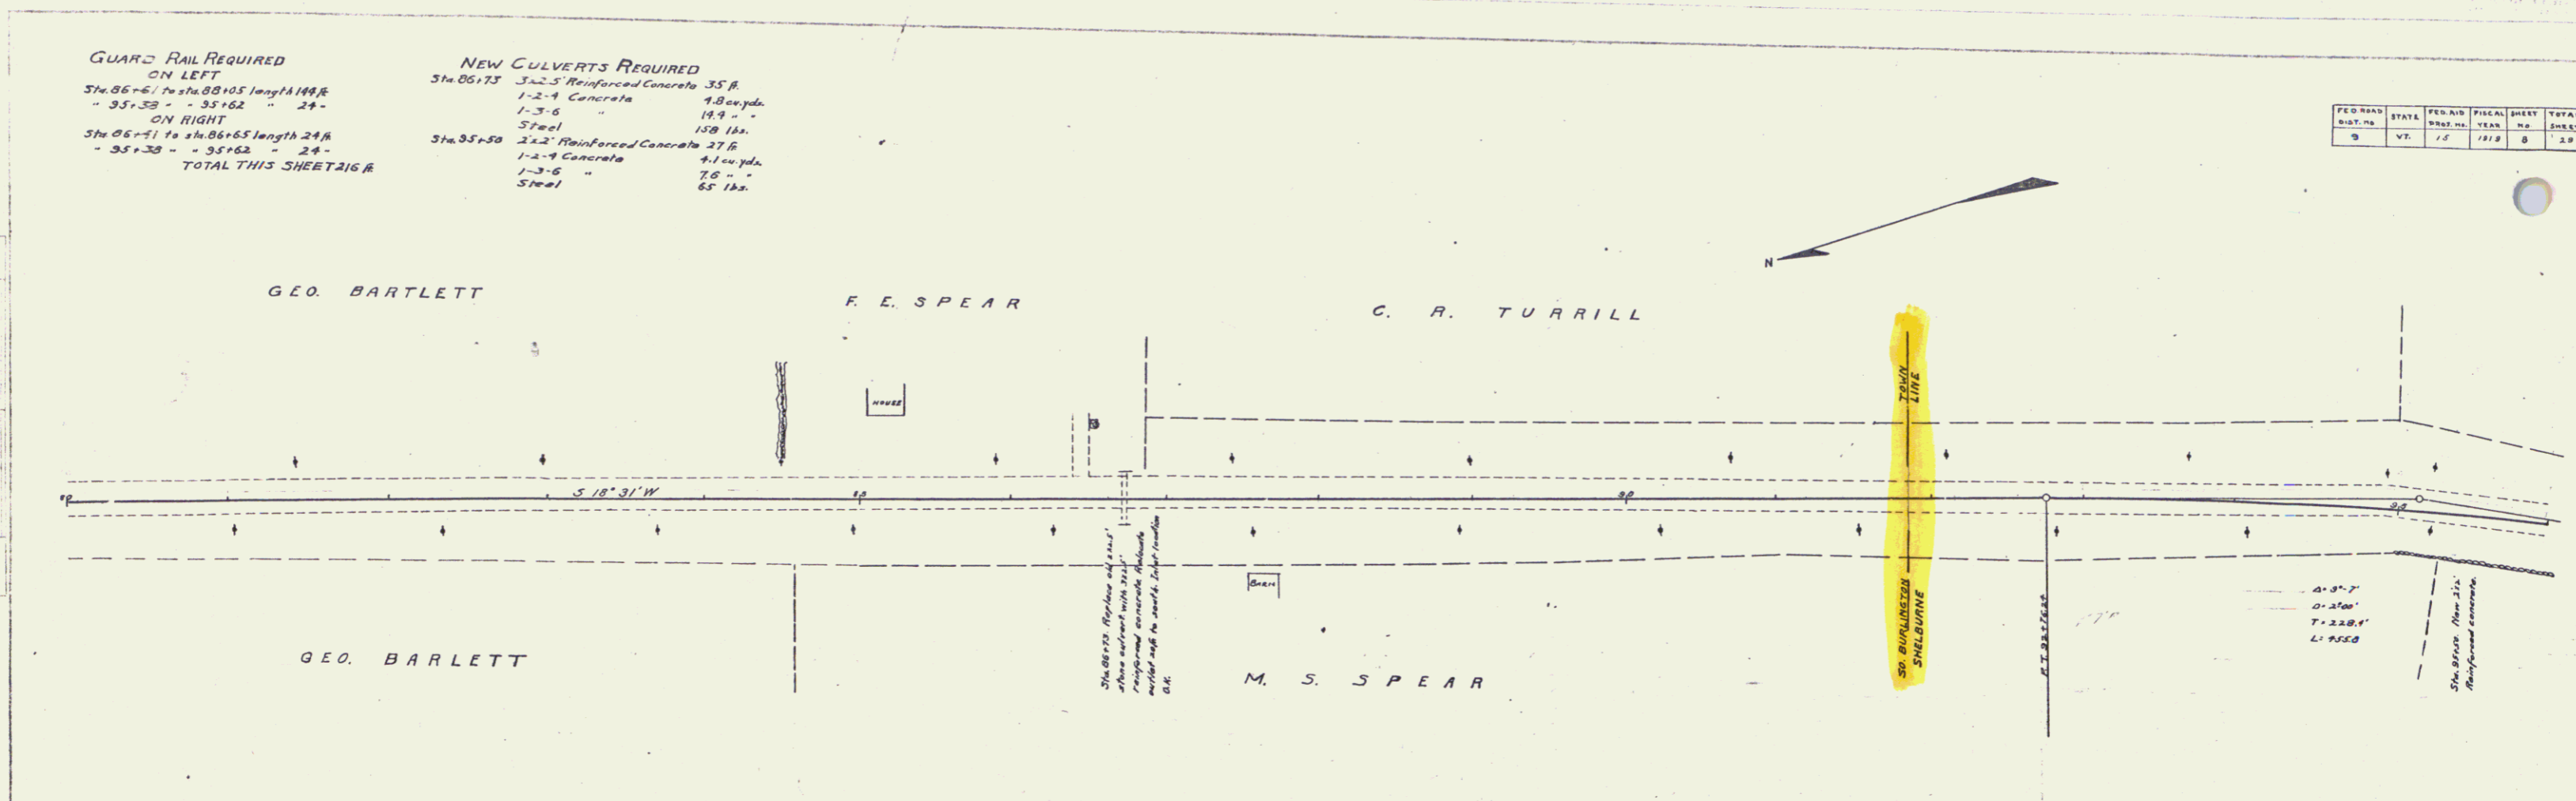

Series F. No. 15. Filed 5/11/19

7