


**GUARD RAIL REQUIRED**  
 ON LEFT  
 Sta 68+57 to 68+97 Length 40 ft.  
 " 69+60 " 70+00 " 40 "  
 ON RIGHT  
 Sta 68+25 to 68+97 Length 72 ft.  
 " 69+60 " 70+00 " 40 "  
 TOTAL THIS SHEET 192 ft.

**SUB BASE REQUIRED**  




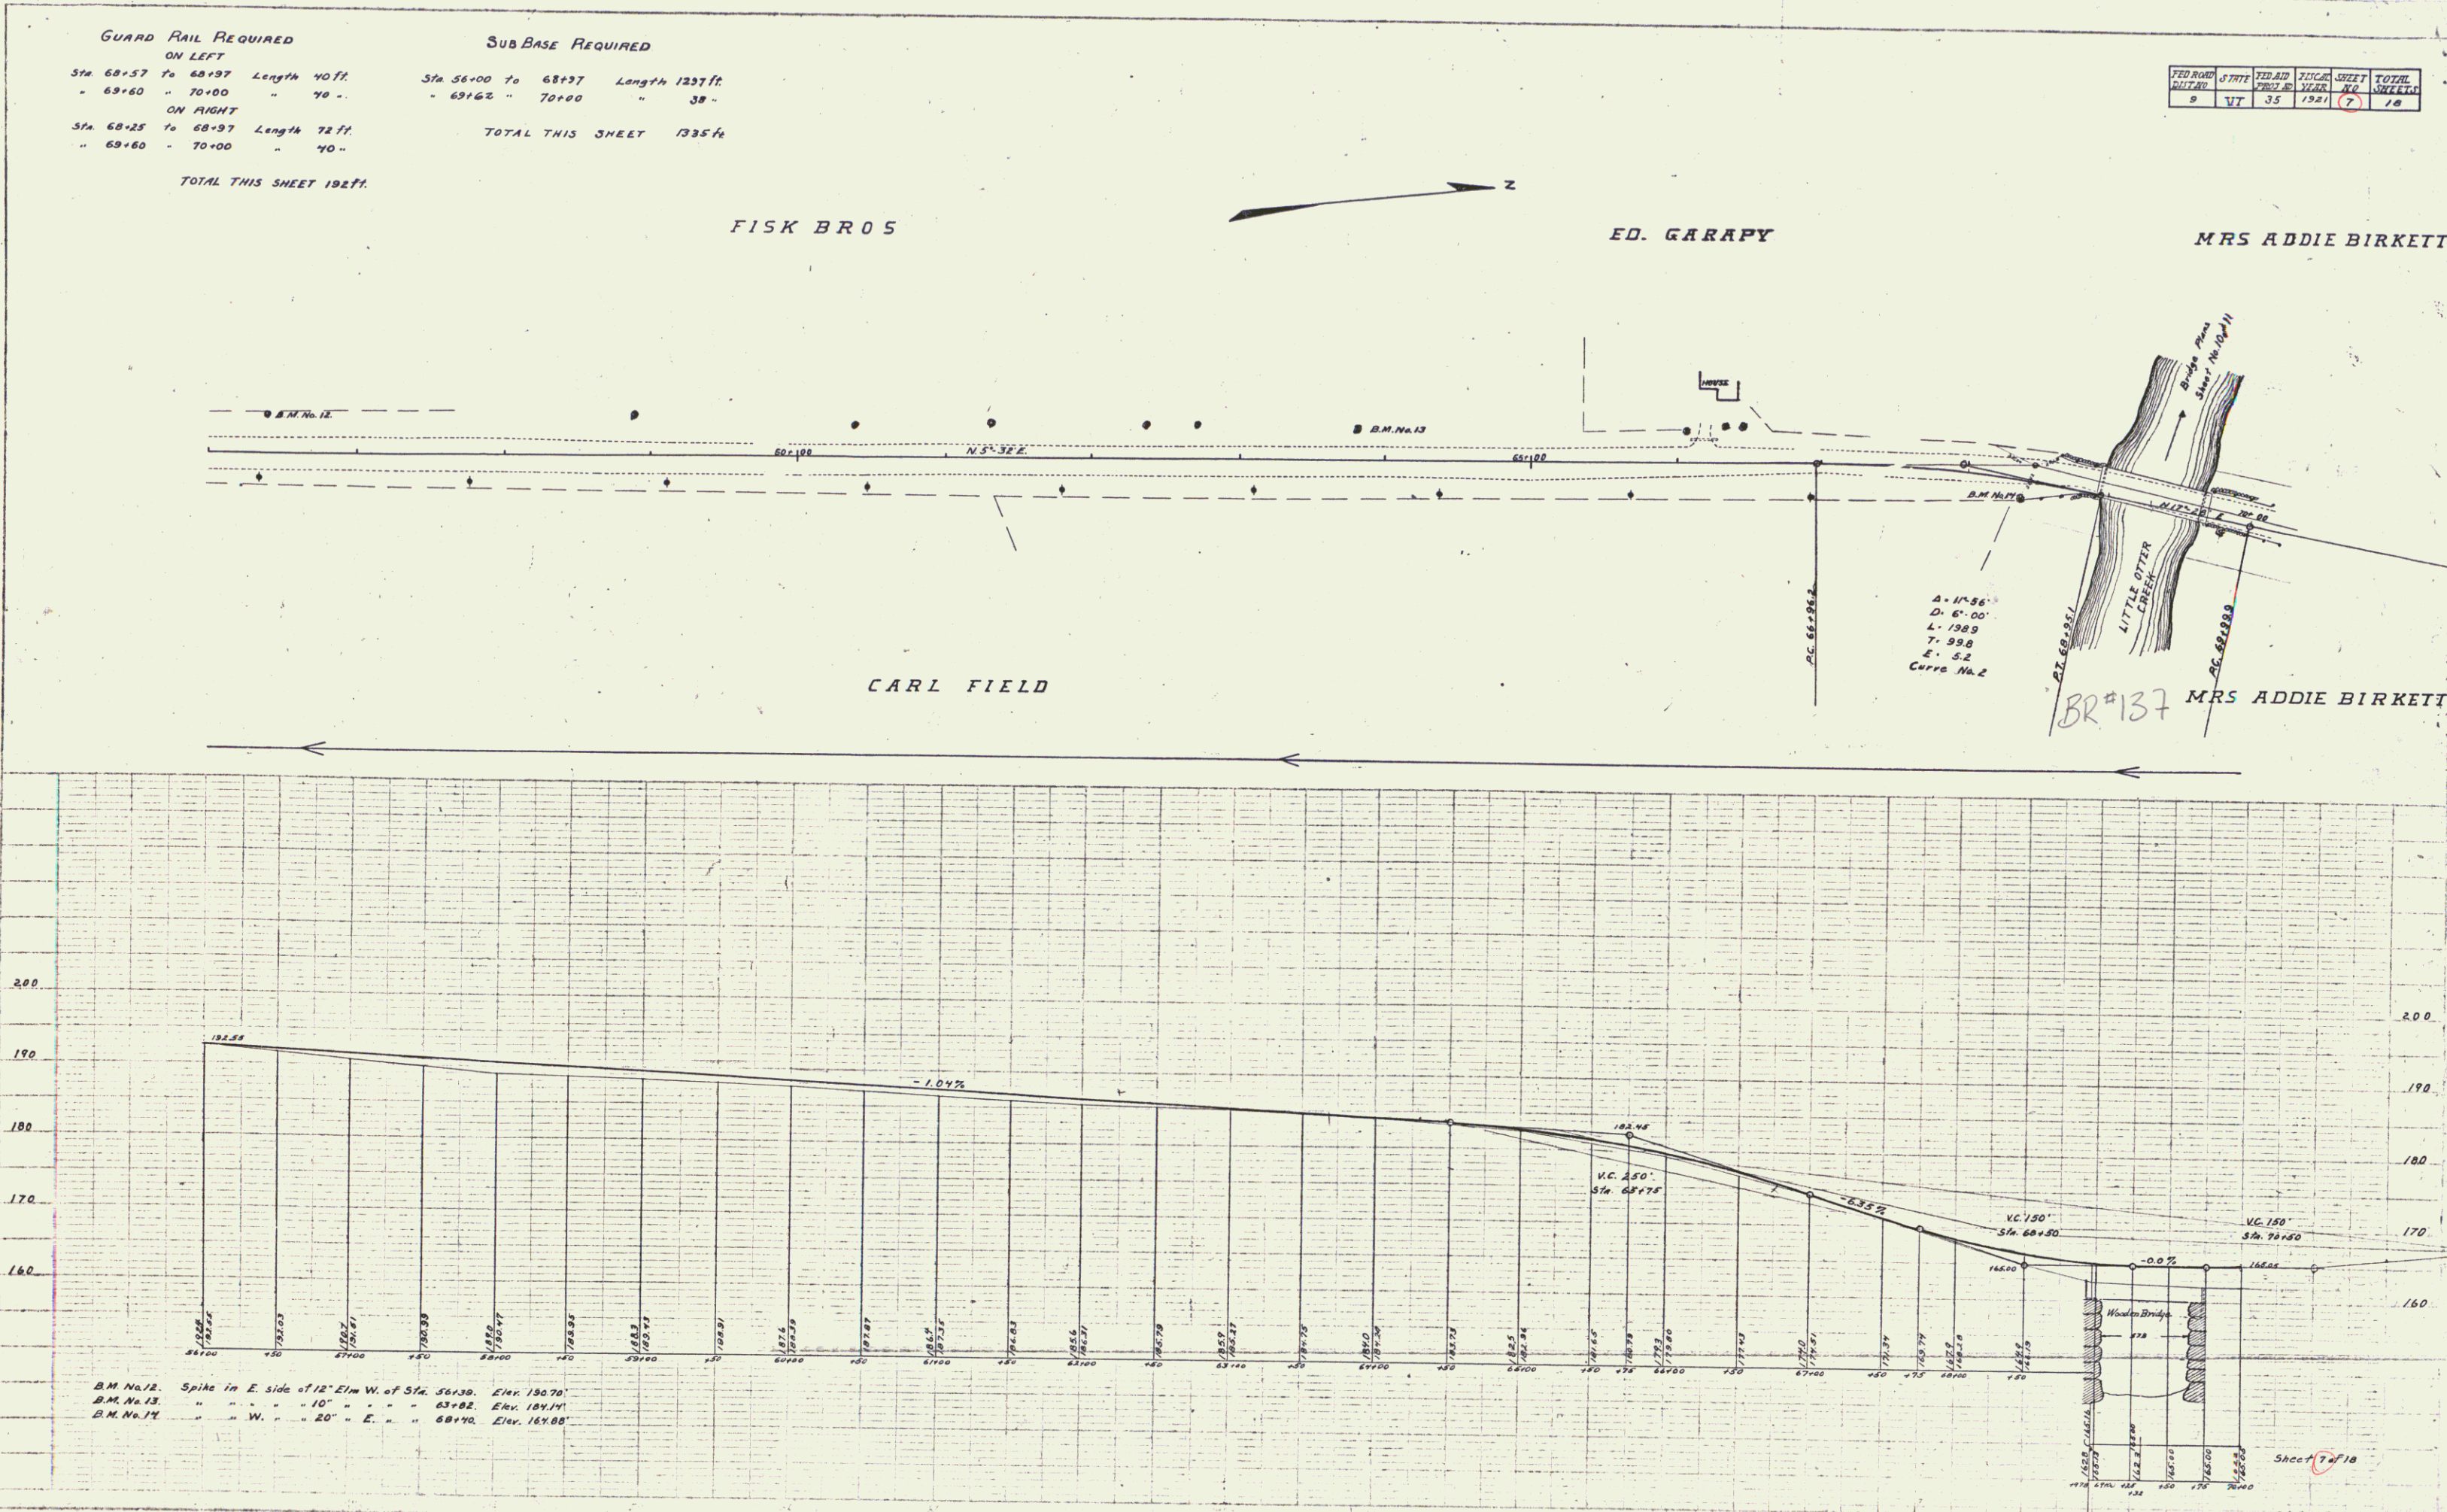

Sheet 7 of 18  
 Series F. No. 35  
 6