




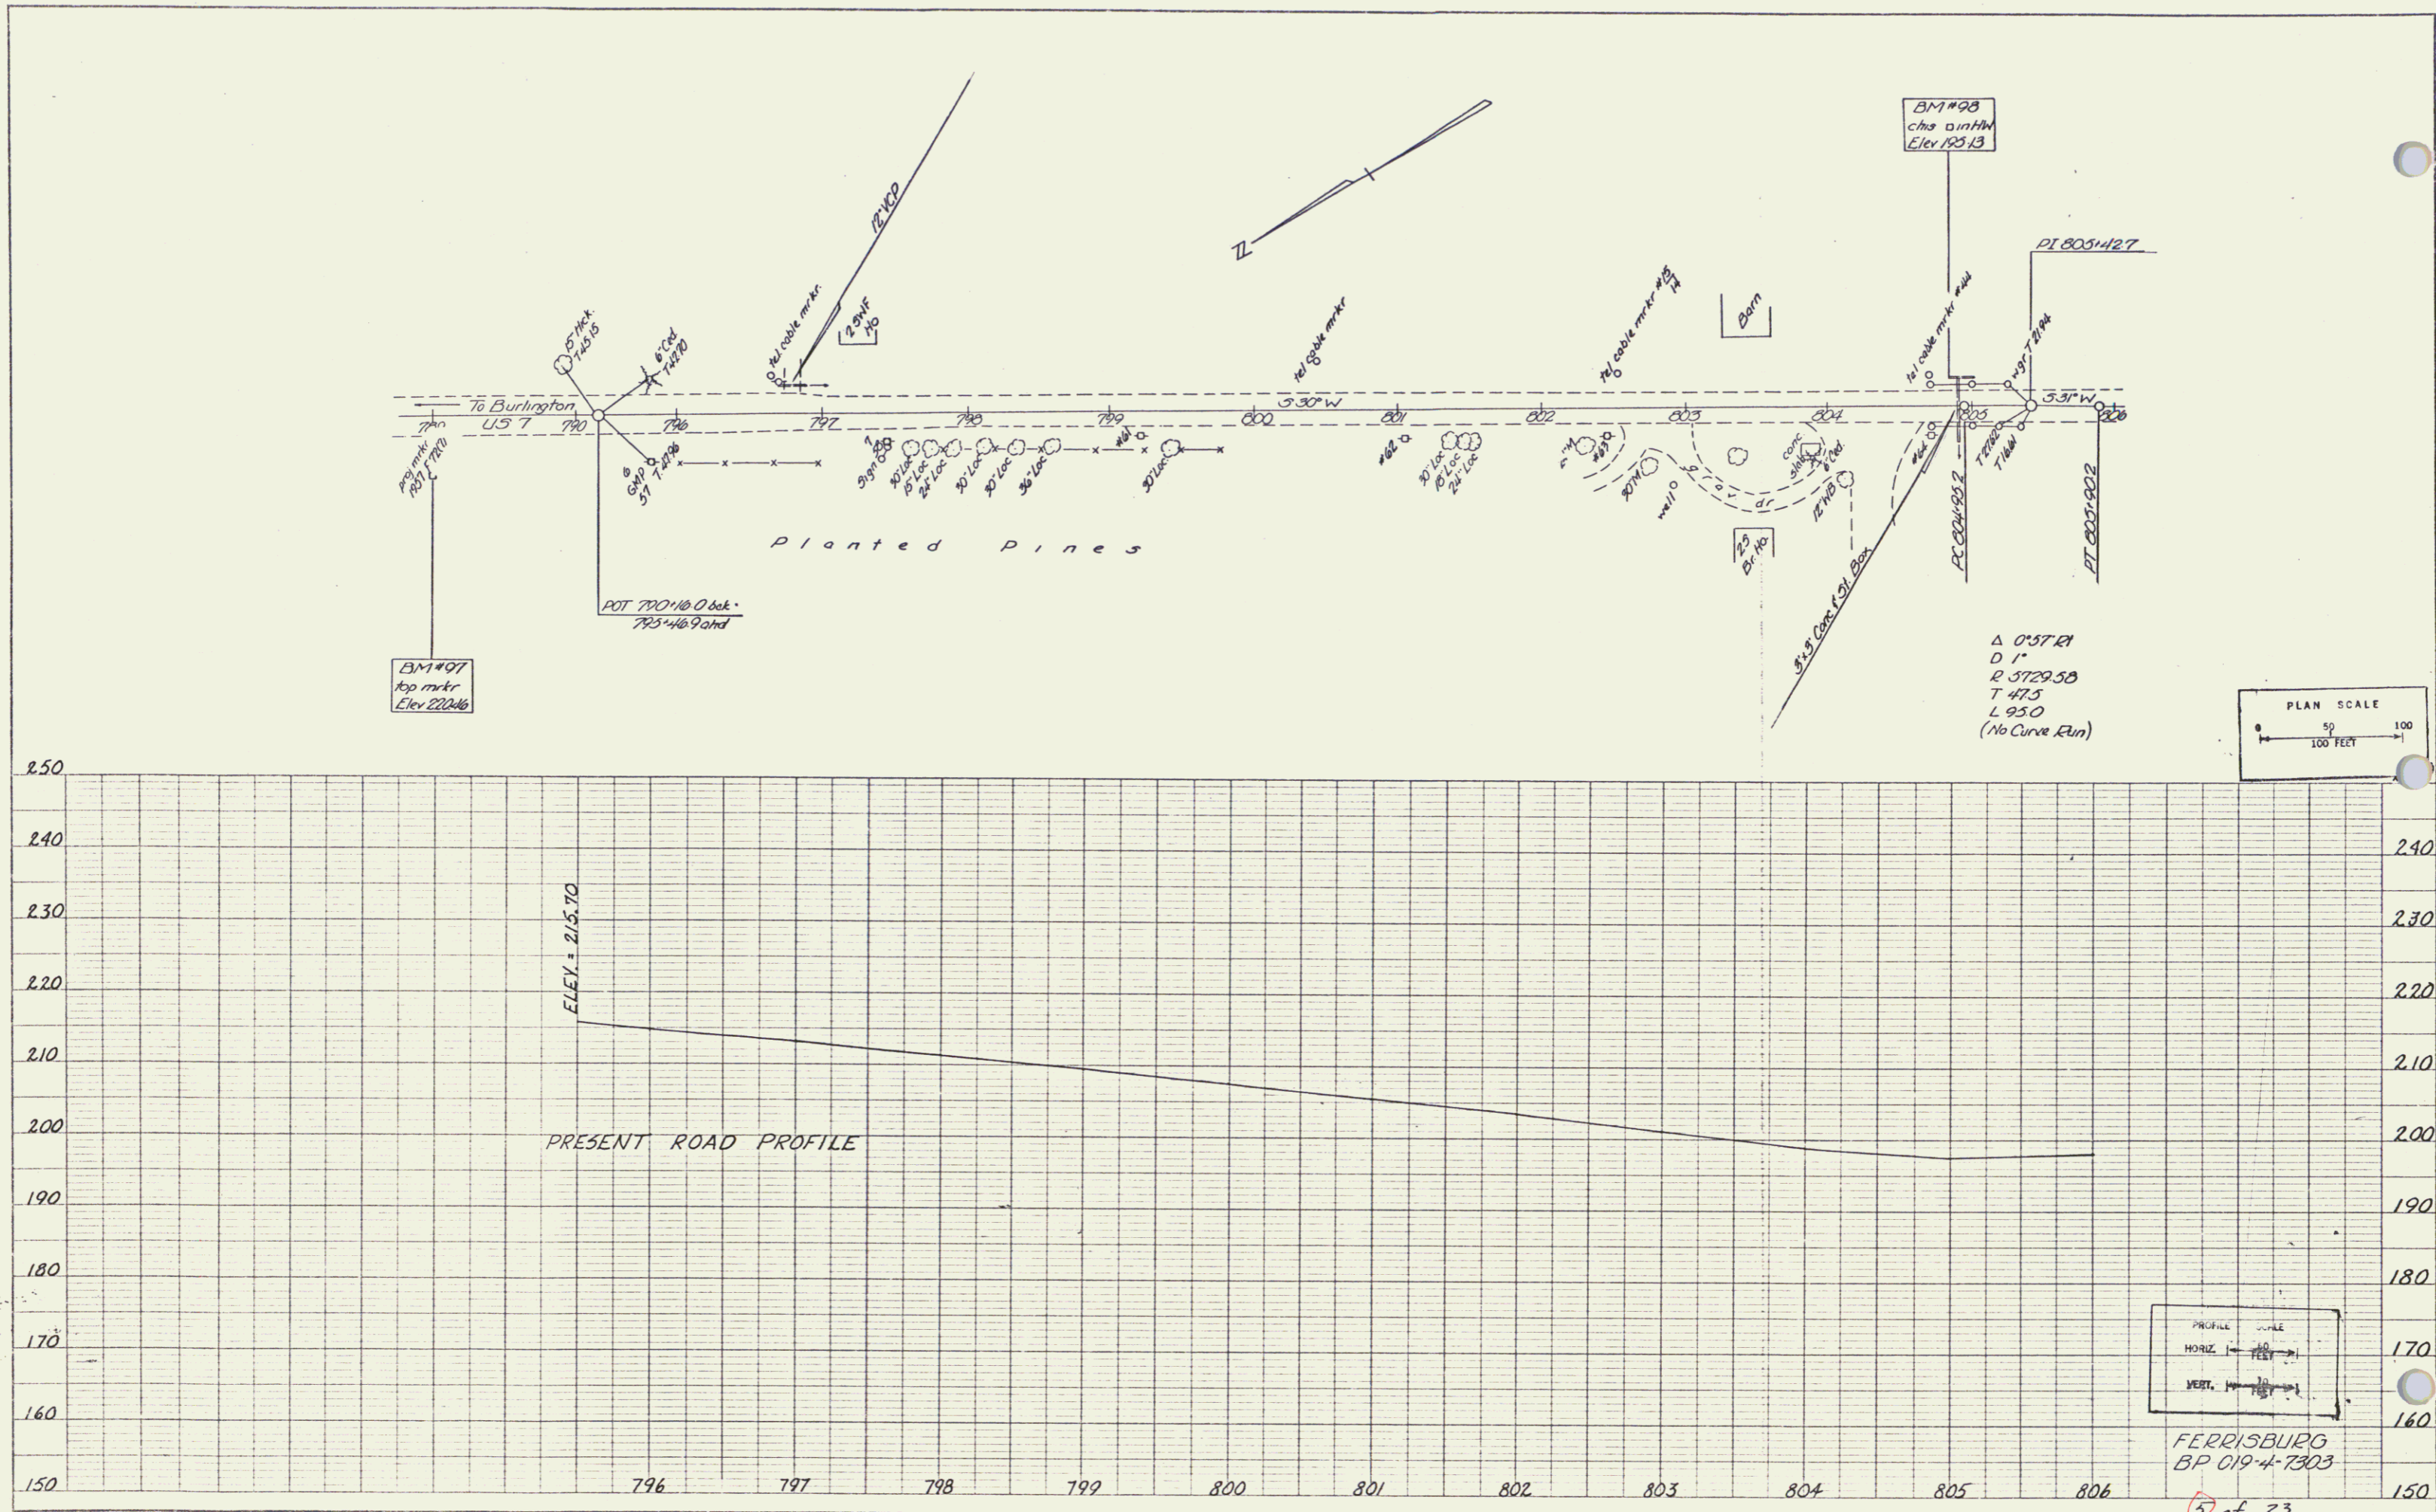

PROFILE SCALE  
 HORIZ. 1" = 100 FEET  
 VERT. 1" = 10 FEET

FERRISBURG  
 BP 019-4-7303

2