










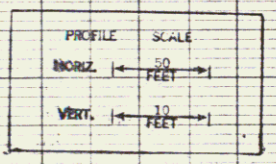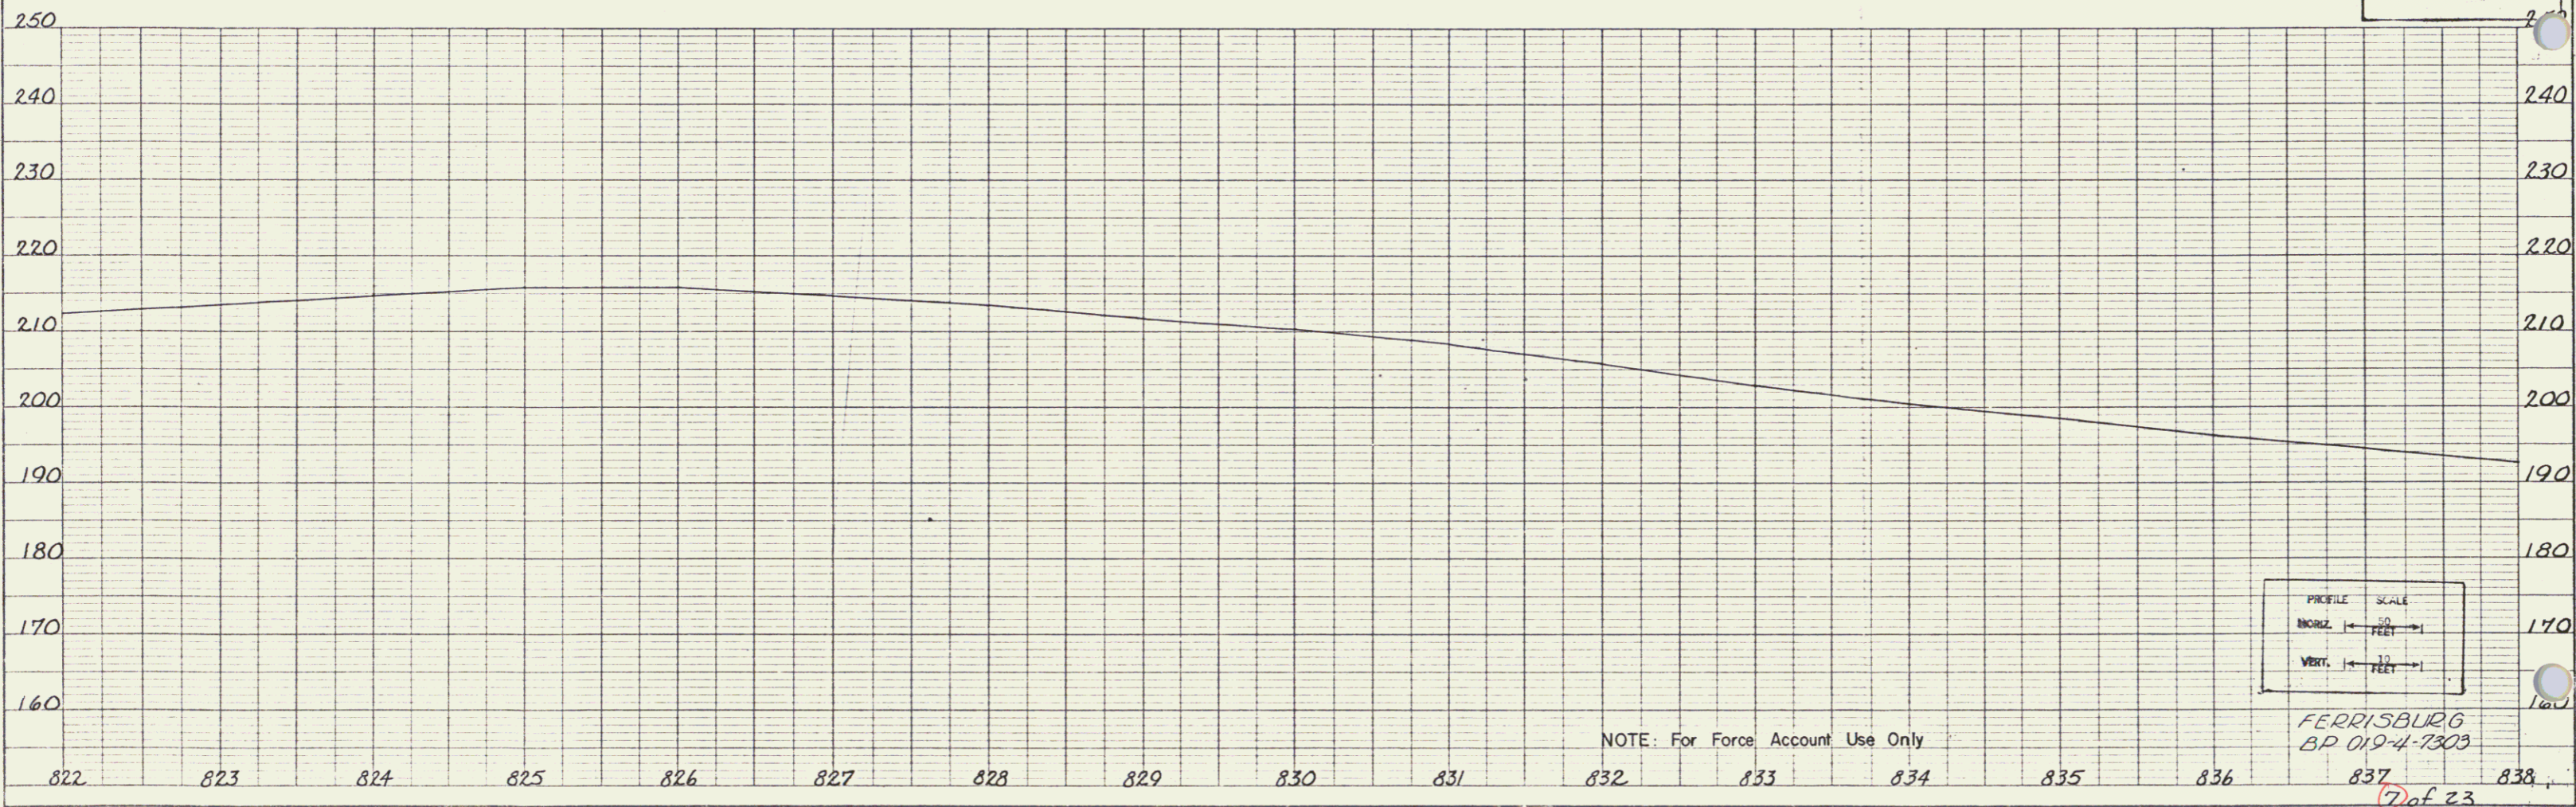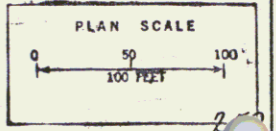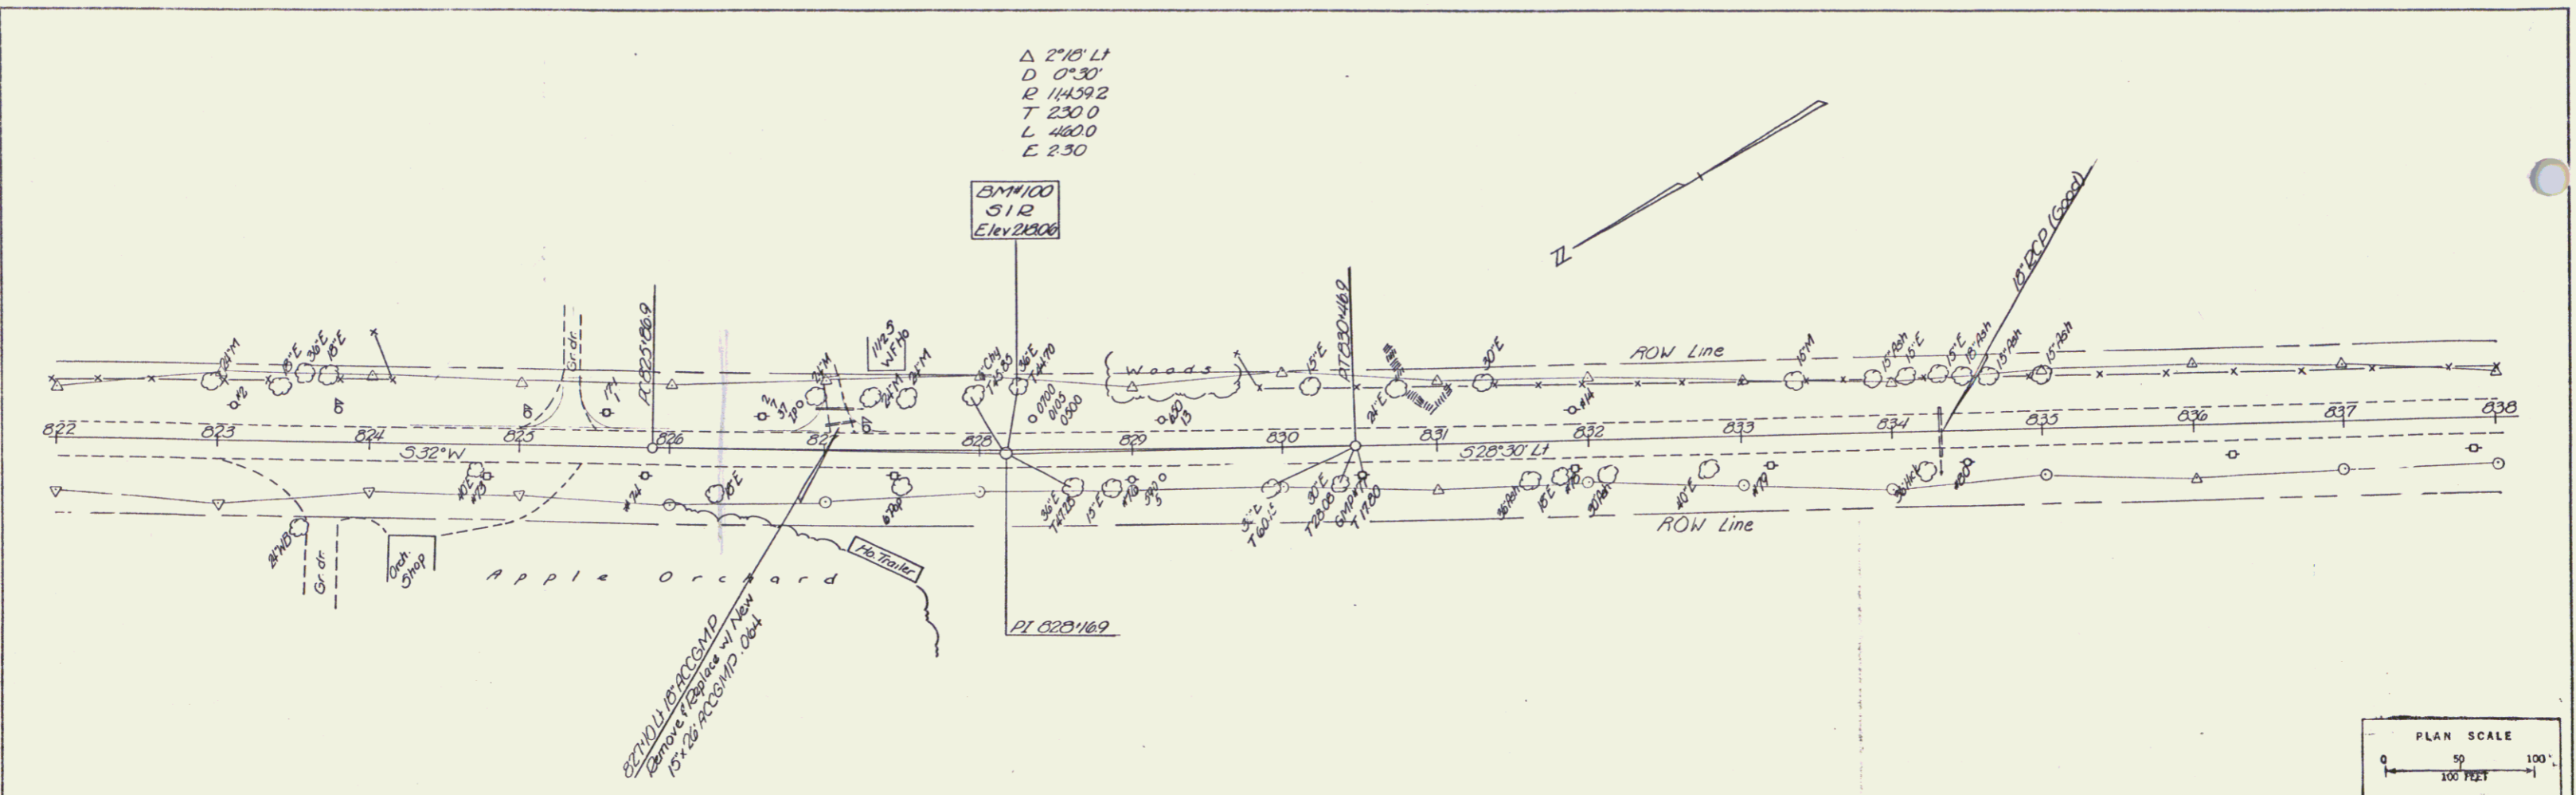

NOTE: For Force Account Use Only

FERRISBURG
 BP 019-4-7303

7 of 23

4