

PLAN
 SCALE 1" = 40'

PROFILE
 SCALE 1" = 10'

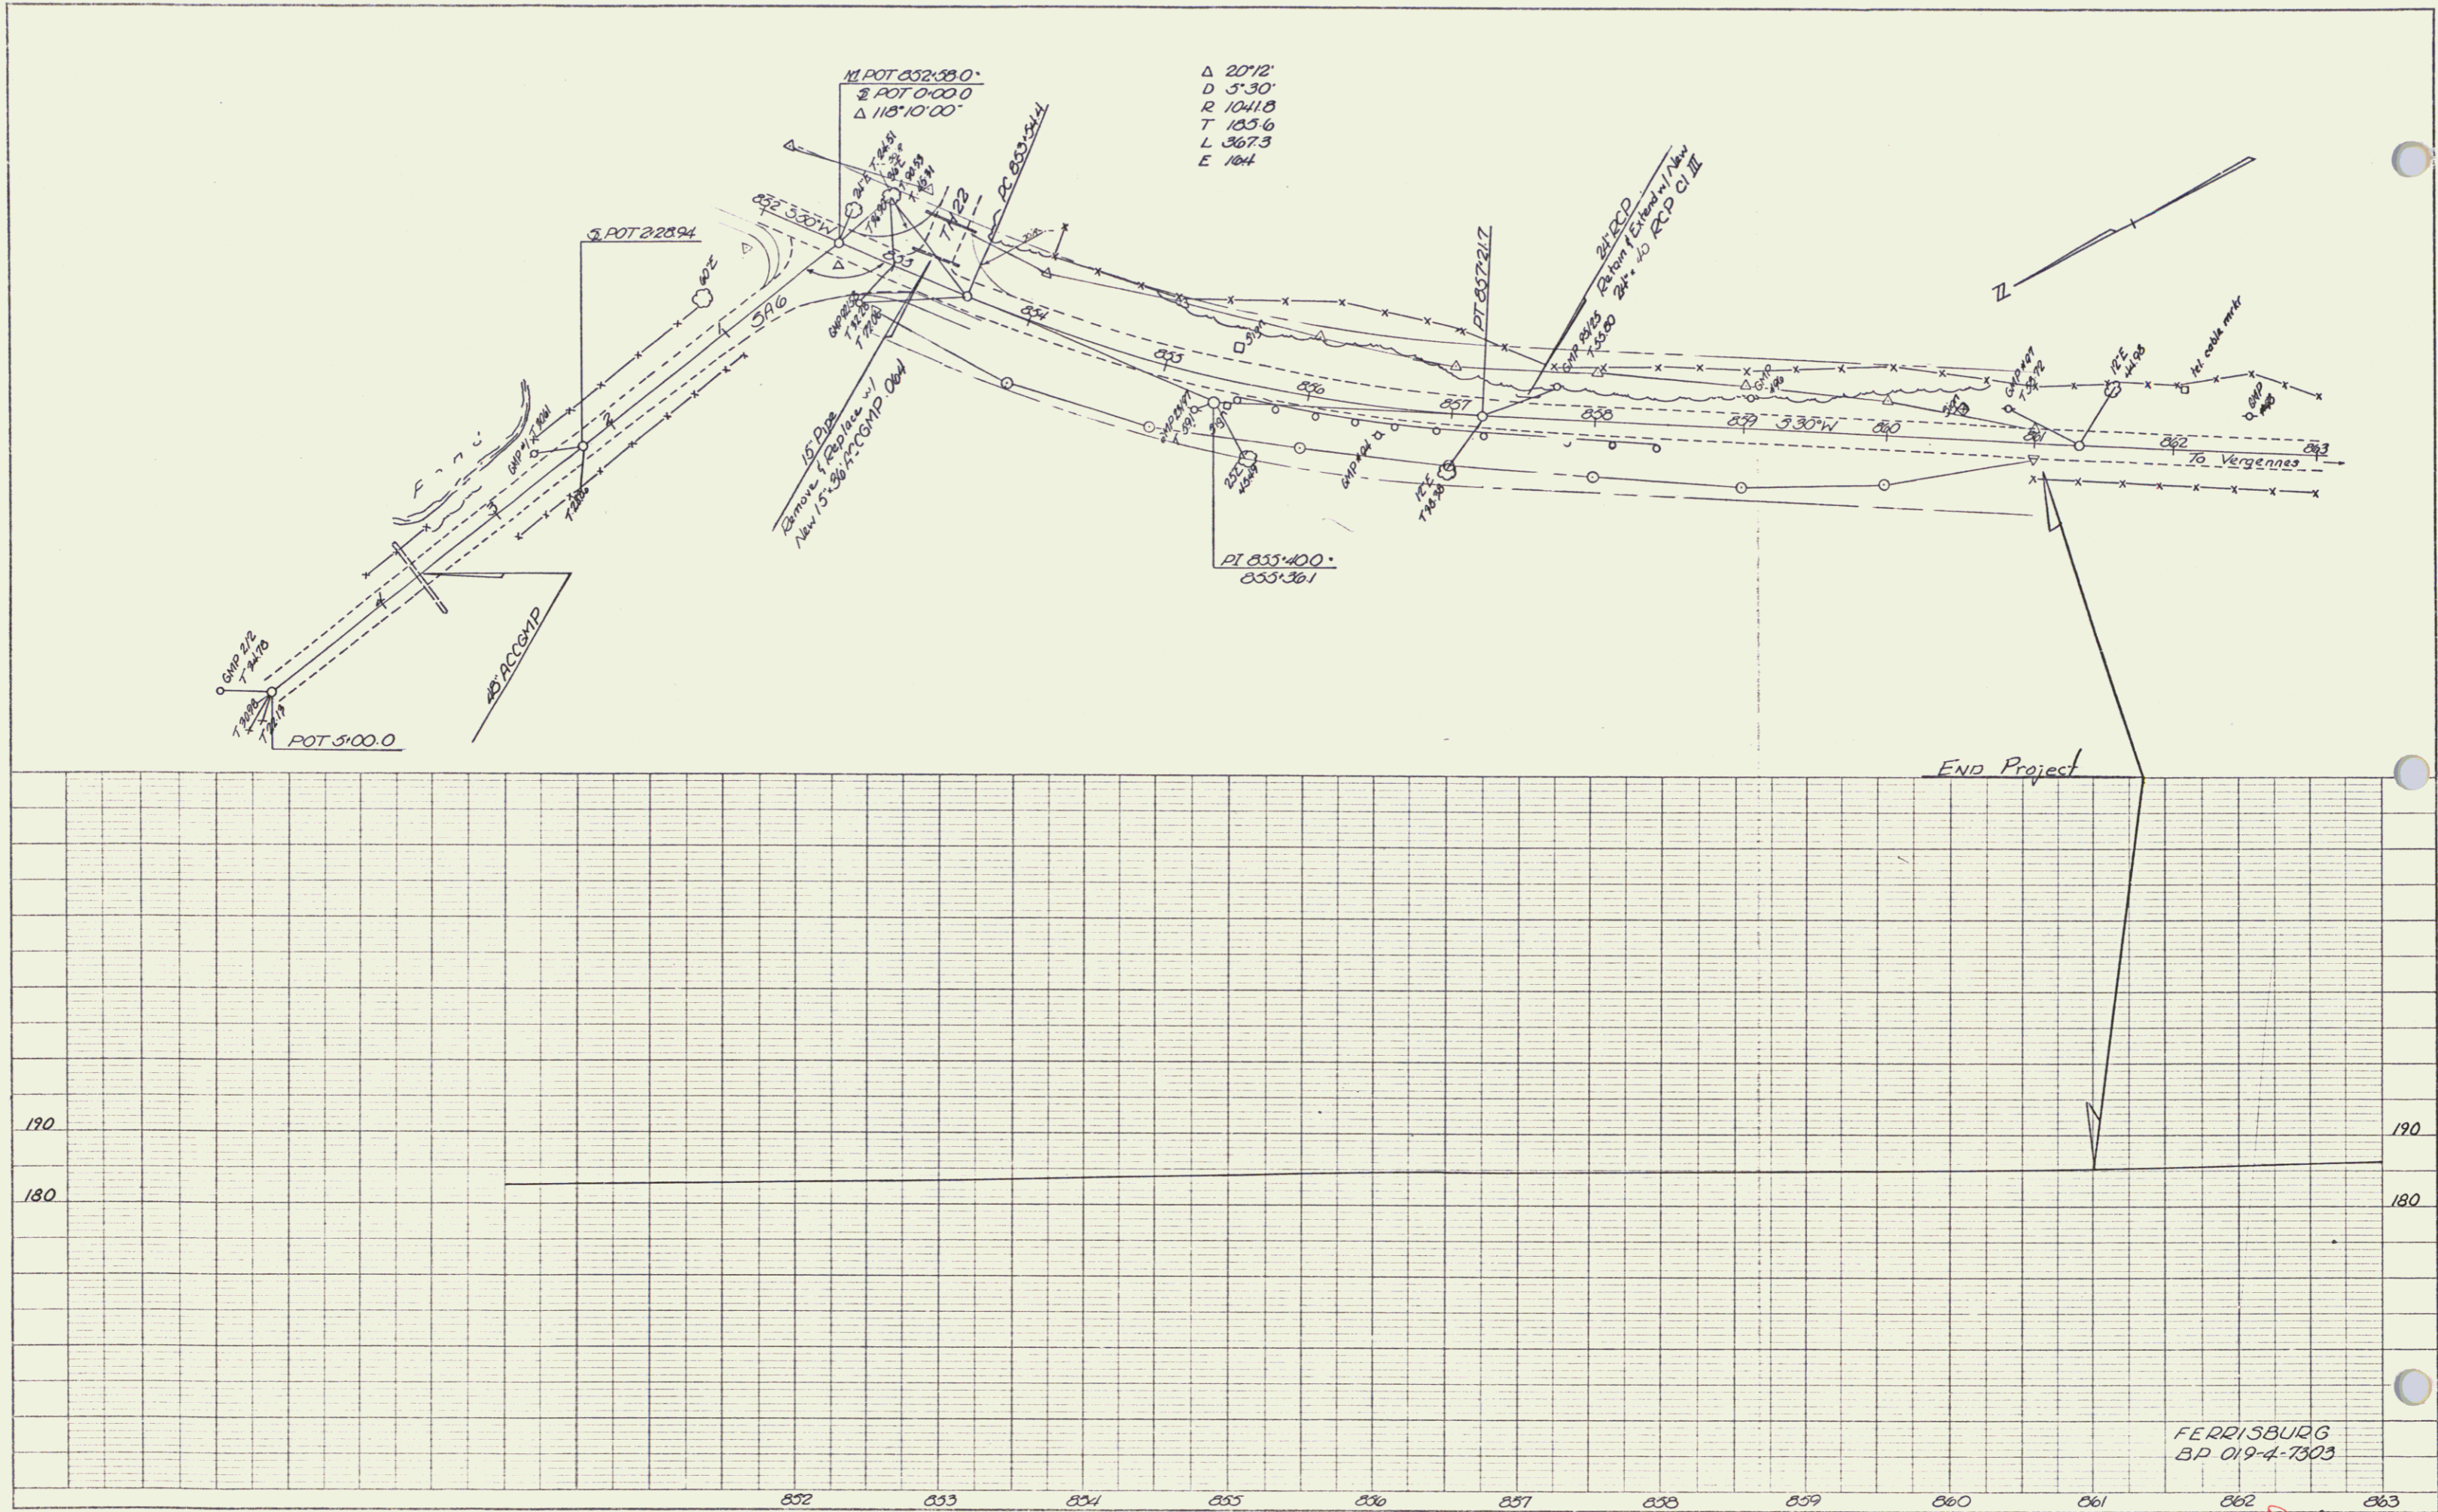


PLATE 1, PLAN PROFILE
 H. E. RUPPEL & ESSER CO.
 88 7020 MADE IN U.S.A.

FERRISBURG
 BP 019-4-7303

9 of 23

6