
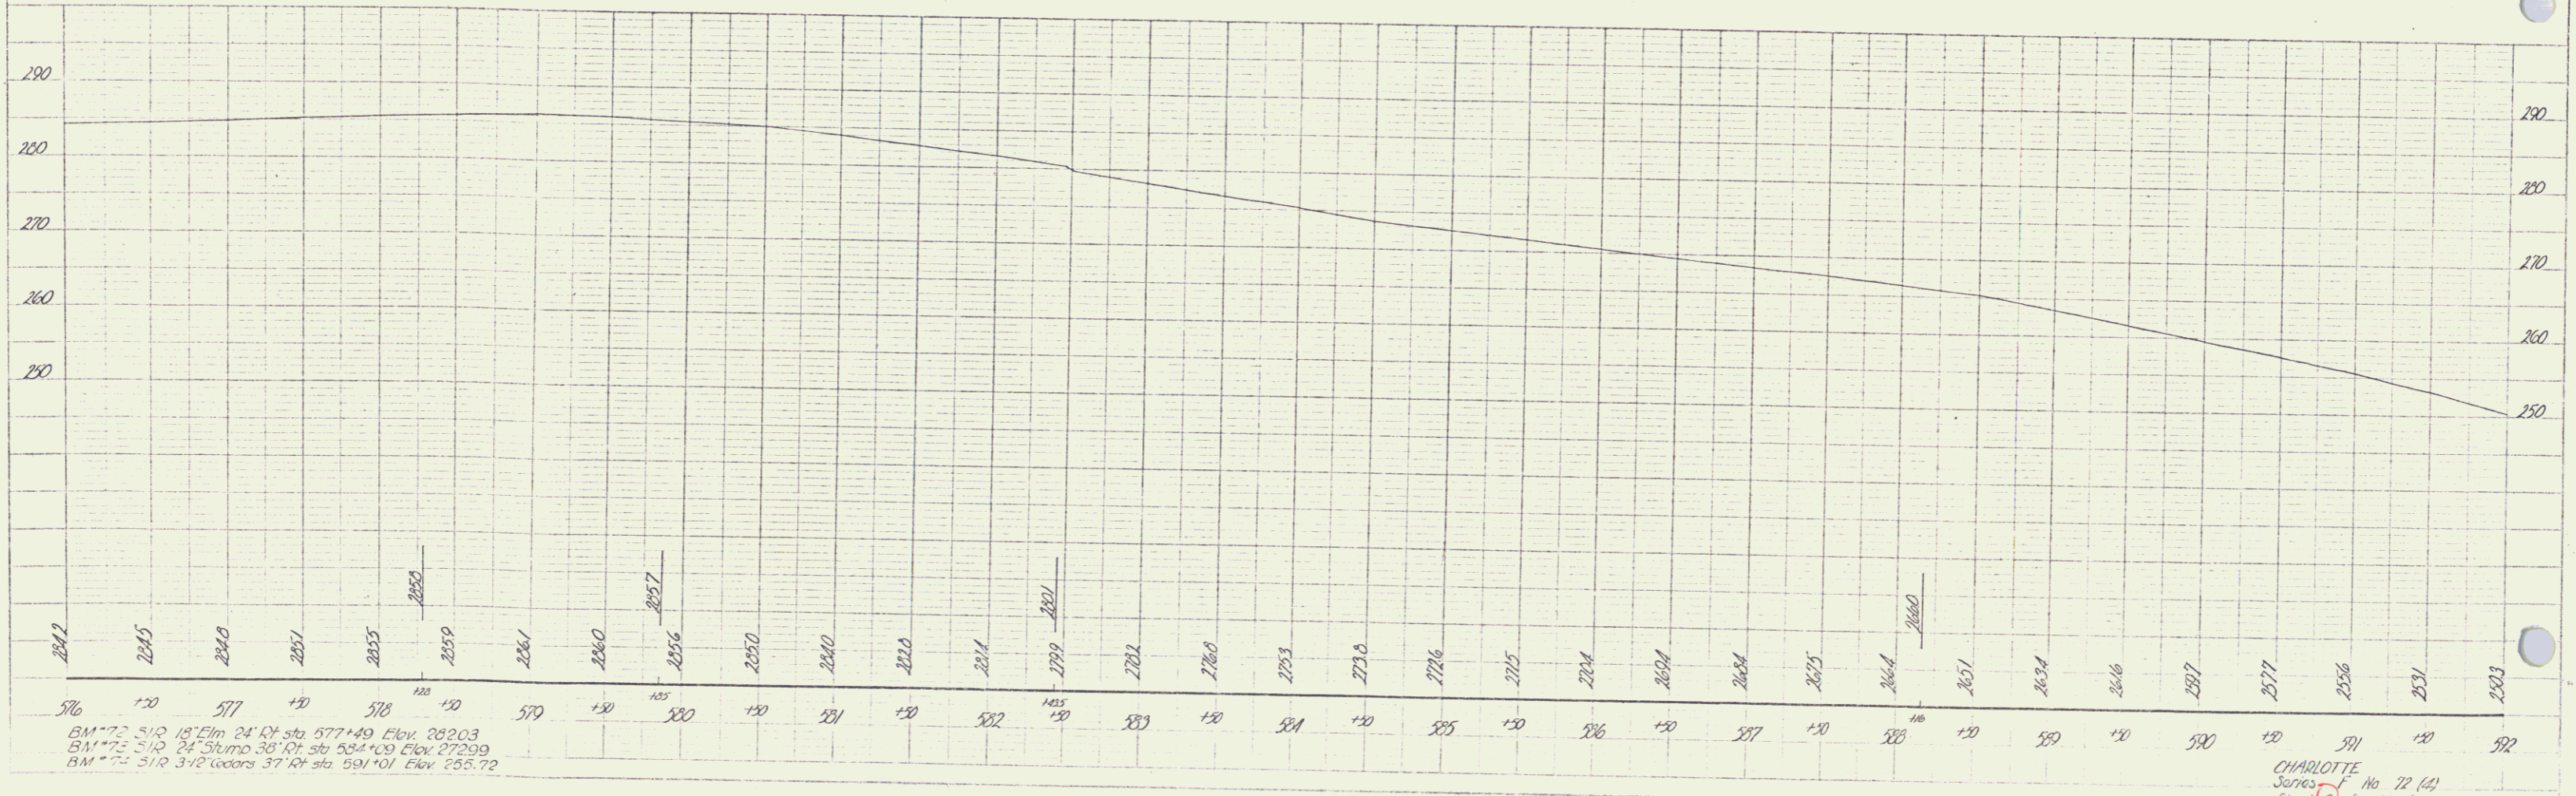


NOTE: For surface widths between sta 591+50 to 592+00 Lt. & Rt. see cross-section sheet of

GEORGE C. & LILLIAN G. LEWIS

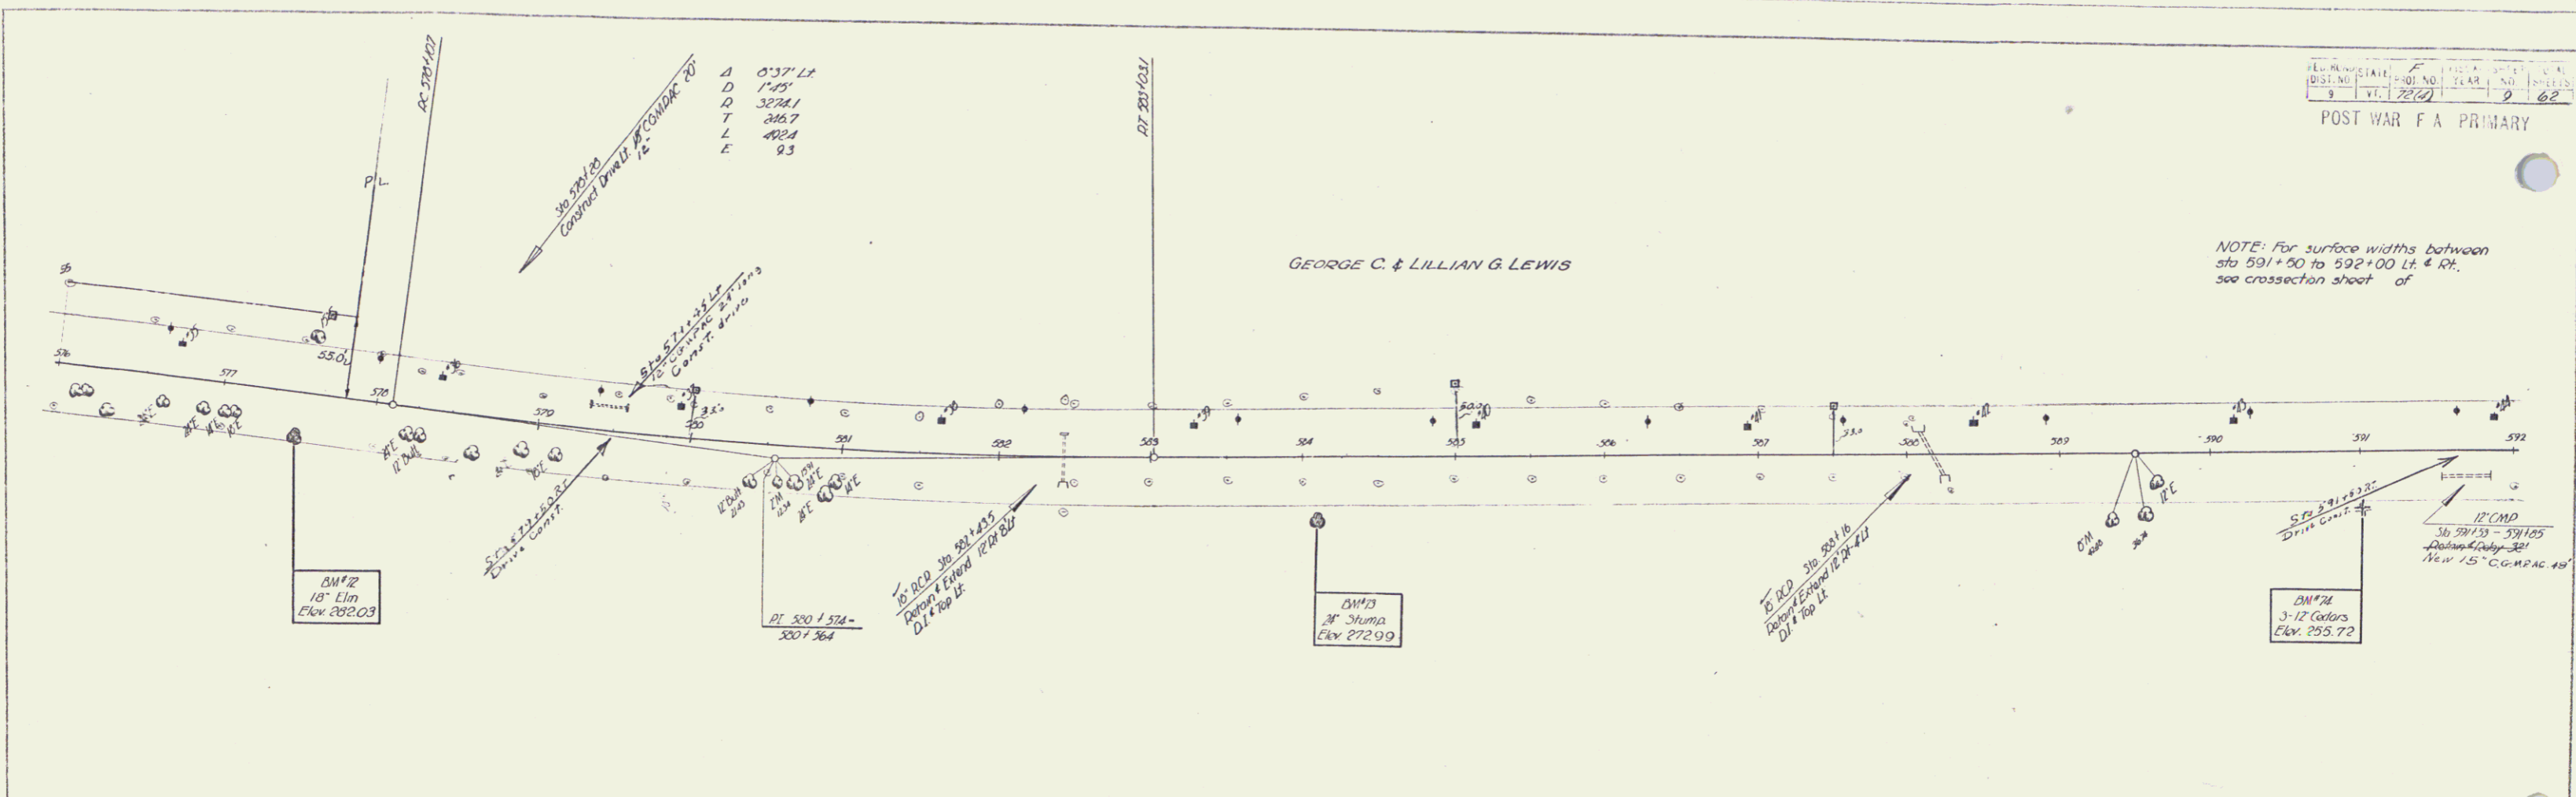

Scale 1" = 40'

Scale 1" = 10'

BM #72 5/8" 18" Elm 24' Ct. sta 577+49 Elev. 282.03
 BM #73 5/8" 24" Situma 38" Rt. sta 582+09 Elev. 272.99
 BM #74 5/8" 3 1/2" Cords 37 1/2" sta 591+01 Elev. 255.72

CHARLOTTE Series F No 72 (A) Sheet 10 of 62 Sheets