

STATE OF VERMONT  
DEPARTMENT OF HIGHWAYS  
RIGHT-OF-WAY PLANS  
DETAIL SHEET  
A OF A

Pin# 99R448

TABLE OF PROJECT PROPERTY ACQUISITION

PARCEL NO.	GRANTOR	SHEET NO.	BEGINNING STATION	ENDING STATION	TAKING	REM.	RIGHTS	TITLE TAKEN	DATE	TOWN OR CITY RECORDED	BK.	PG.	REMARKS
1	LeCLAIR, HAPMASSE J.		356+21.57	377+2990	157.92								

TABLE OF REVISIONS

REVISION NO.	SHEET NO.	DESCRIPTION OF REVISION	DATE	MADE BY	APPROVED BY

MADE BY: R.P.D. DATE: 3-29-67  
CHECKED BY: L.W.D. DATE: 3-29-67


PRESENT R.O.W.  
--- TAKING WITHOUT ACCESS  
--- P --- TAKING WITHOUT ACCESS ALONG PROPERTY LINES  
--- L --- TAKING WITH ACCESS  
(P) PERMANENT EASEMENT  
(T) TEMPORARY EASEMENT

LEGEND  
--- SR --- SLOPE RIGHTS  
--- P --- PROPERTY LINE  
--- Δ --- TOP OF CUT  
--- O --- TOE OF SLOPE

APPROVED: [Signature] CHIEF OF ACQUISITION DATE: 3-29-67  
APPROVED: [Signature] HIGHWAY ENGINEER DATE: 3-29-67  
APPROVED: [Signature] R.O.W. DIRECTOR DATE: 3-29-67

Rte US7  
MP 6.44-5.85  
Town of Charlotte  
PROJECT: CHARLOTTE  
NO. EP 019-4-66 APR 12 1967  
SHEET 10 OF 3



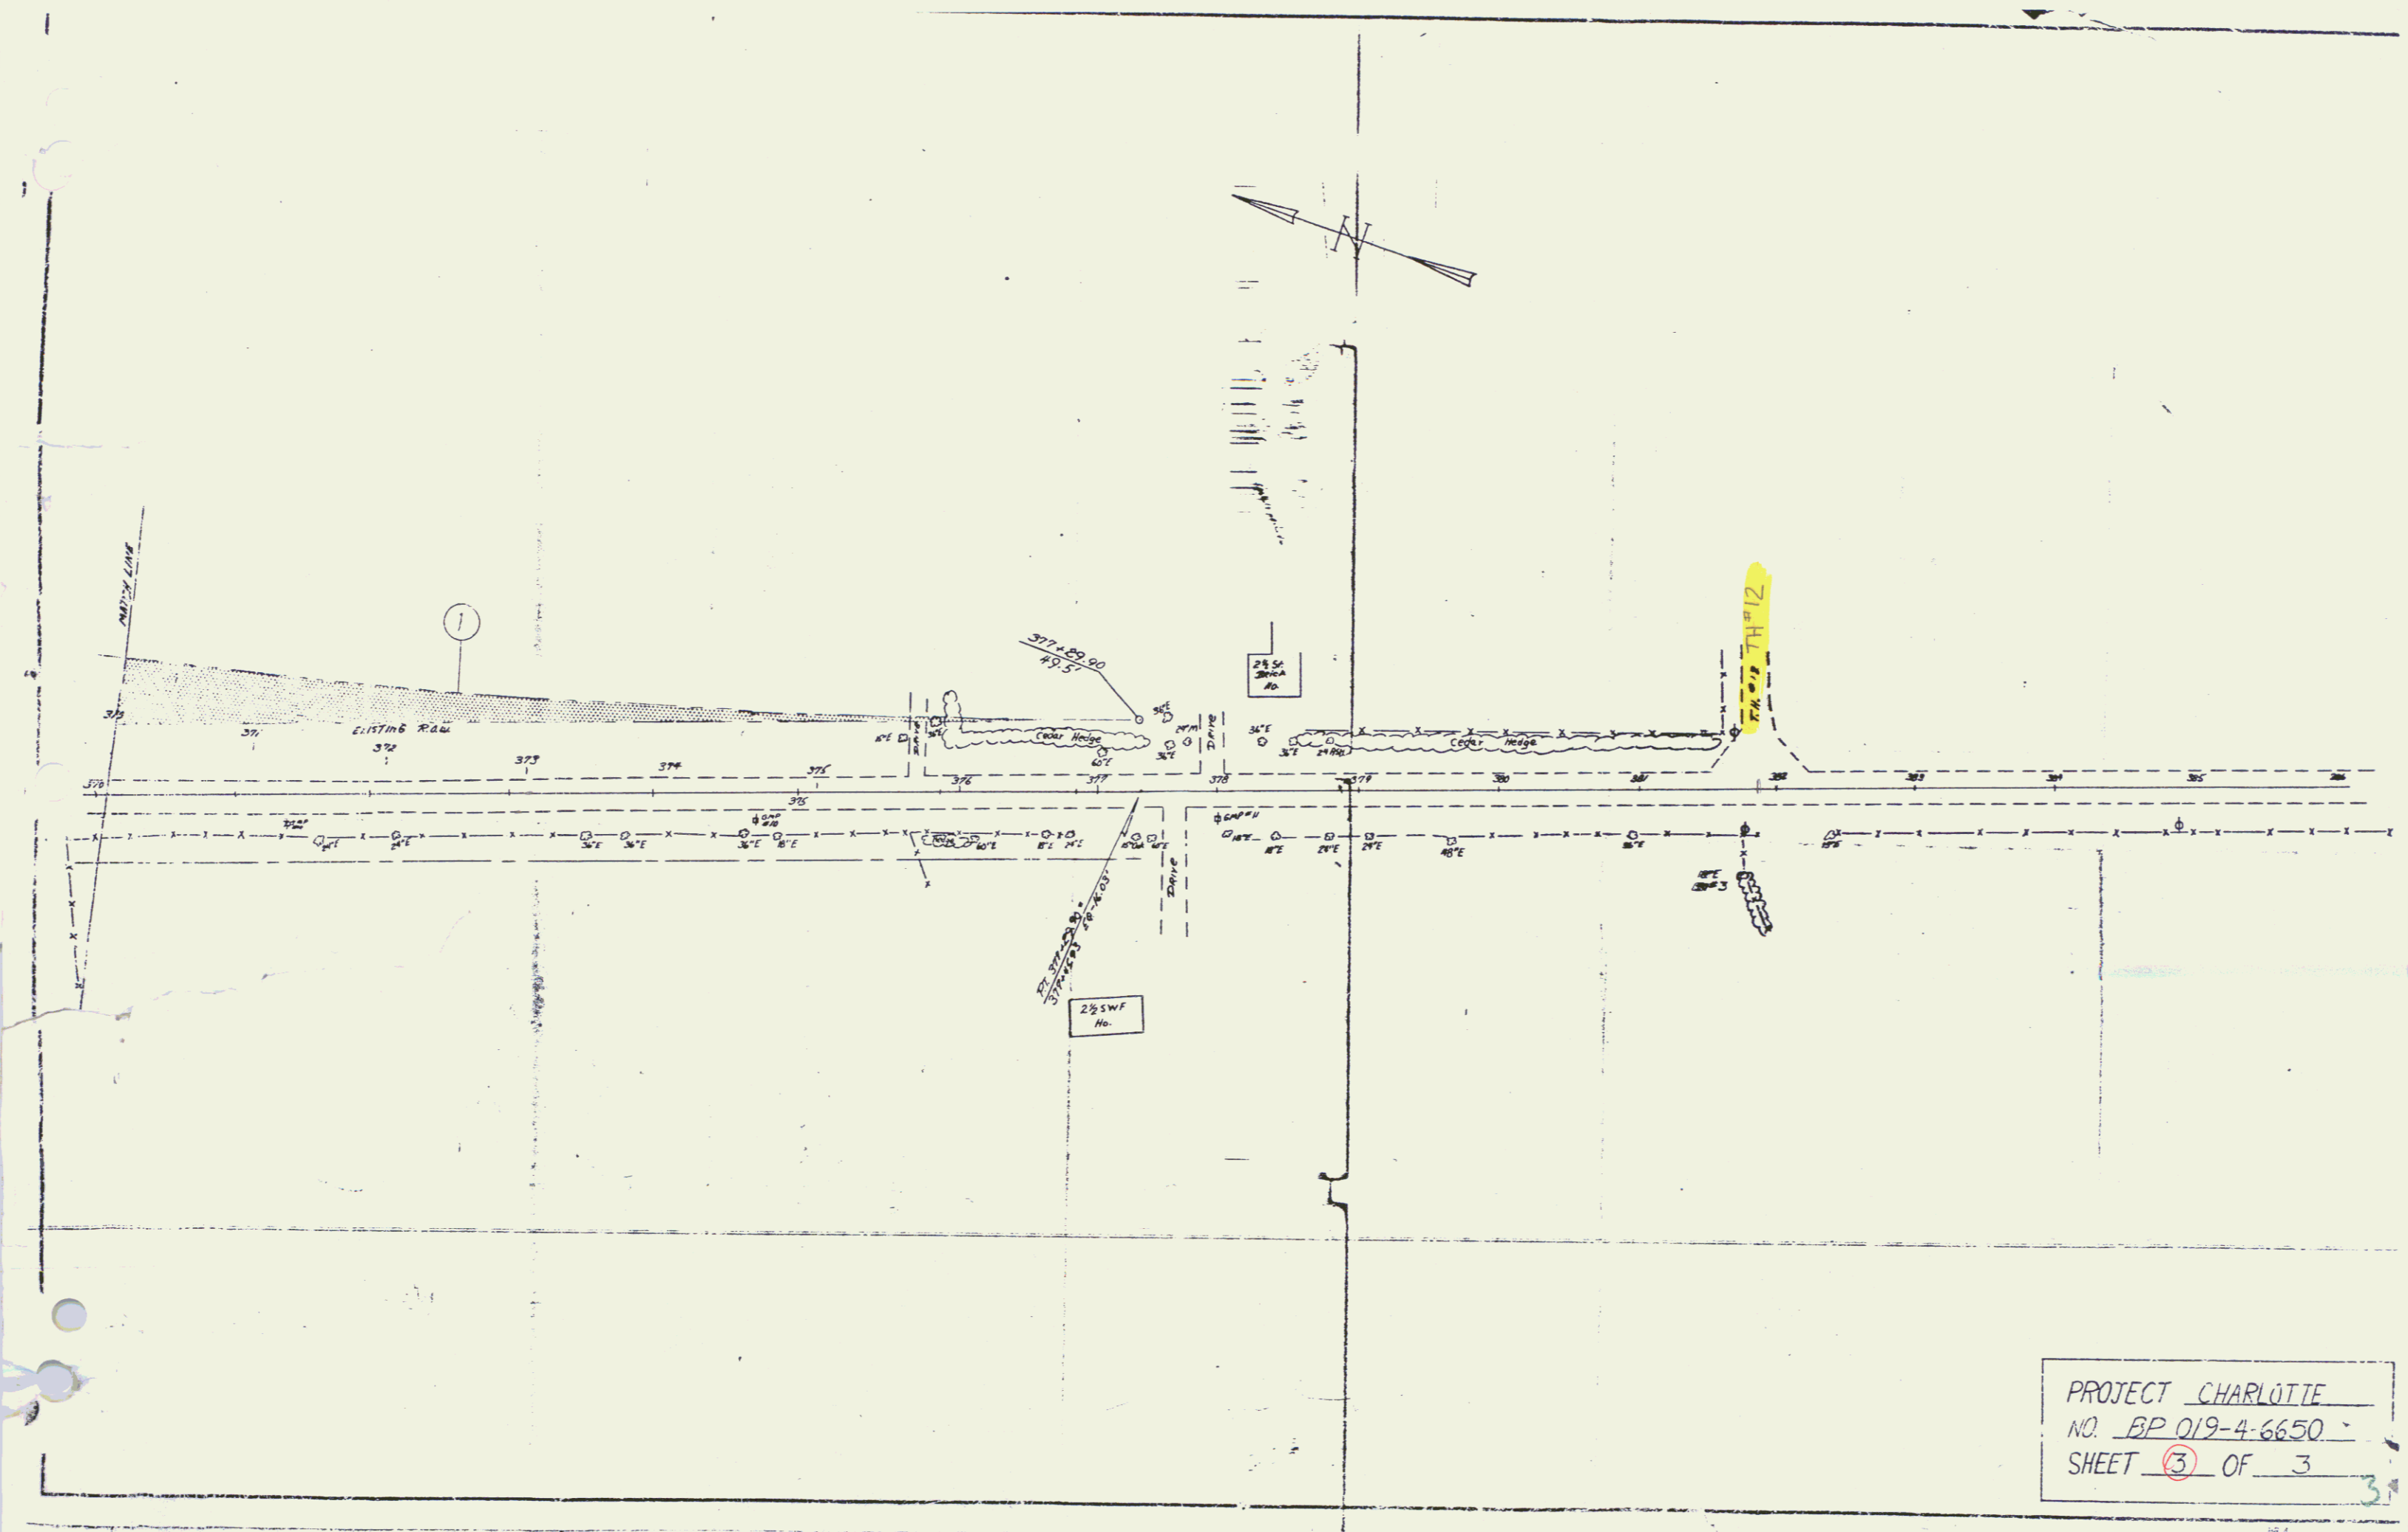

PROJECT CHARLOTTE  
 NO. BP 019-4-6650  
 SHEET ③ OF 3