

WOOD GUARD RAIL REQUIRED
RIGHT
Sta 45165 TO 45187 LENGTH 24 FT.
TOTAL THIS SHEET 24 FT.

CABLE GUARD RAIL REQUIRED
LEFT
Sta 46180 TO 46140 LENGTH 360 FT.
TOTAL THIS SHEET 360 FT.



NEW CULVERTS REQUIRED
Sta 45177 24" REINF. CONCRETE PIPE LENGTH 32 FT.
CLASS B (1-2 1/2-5) CONCRETE 41 CY
REINFORCING STEEL 33 LB.

NEW CULVERTS REQUIRED
Sta 43100 RIGHT 12" CORR. GALV METAL PIPE LENGTH 28 FT.
CLASS B (1-2 1/2-5) CONCRETE 15 CY
REINFORCING STEEL 33 LB.

FED. ROAD DIST. NO.	1	TO	1	STA.	17271	SHEET	NO. 62
---------------------	---	----	---	------	-------	-------	--------



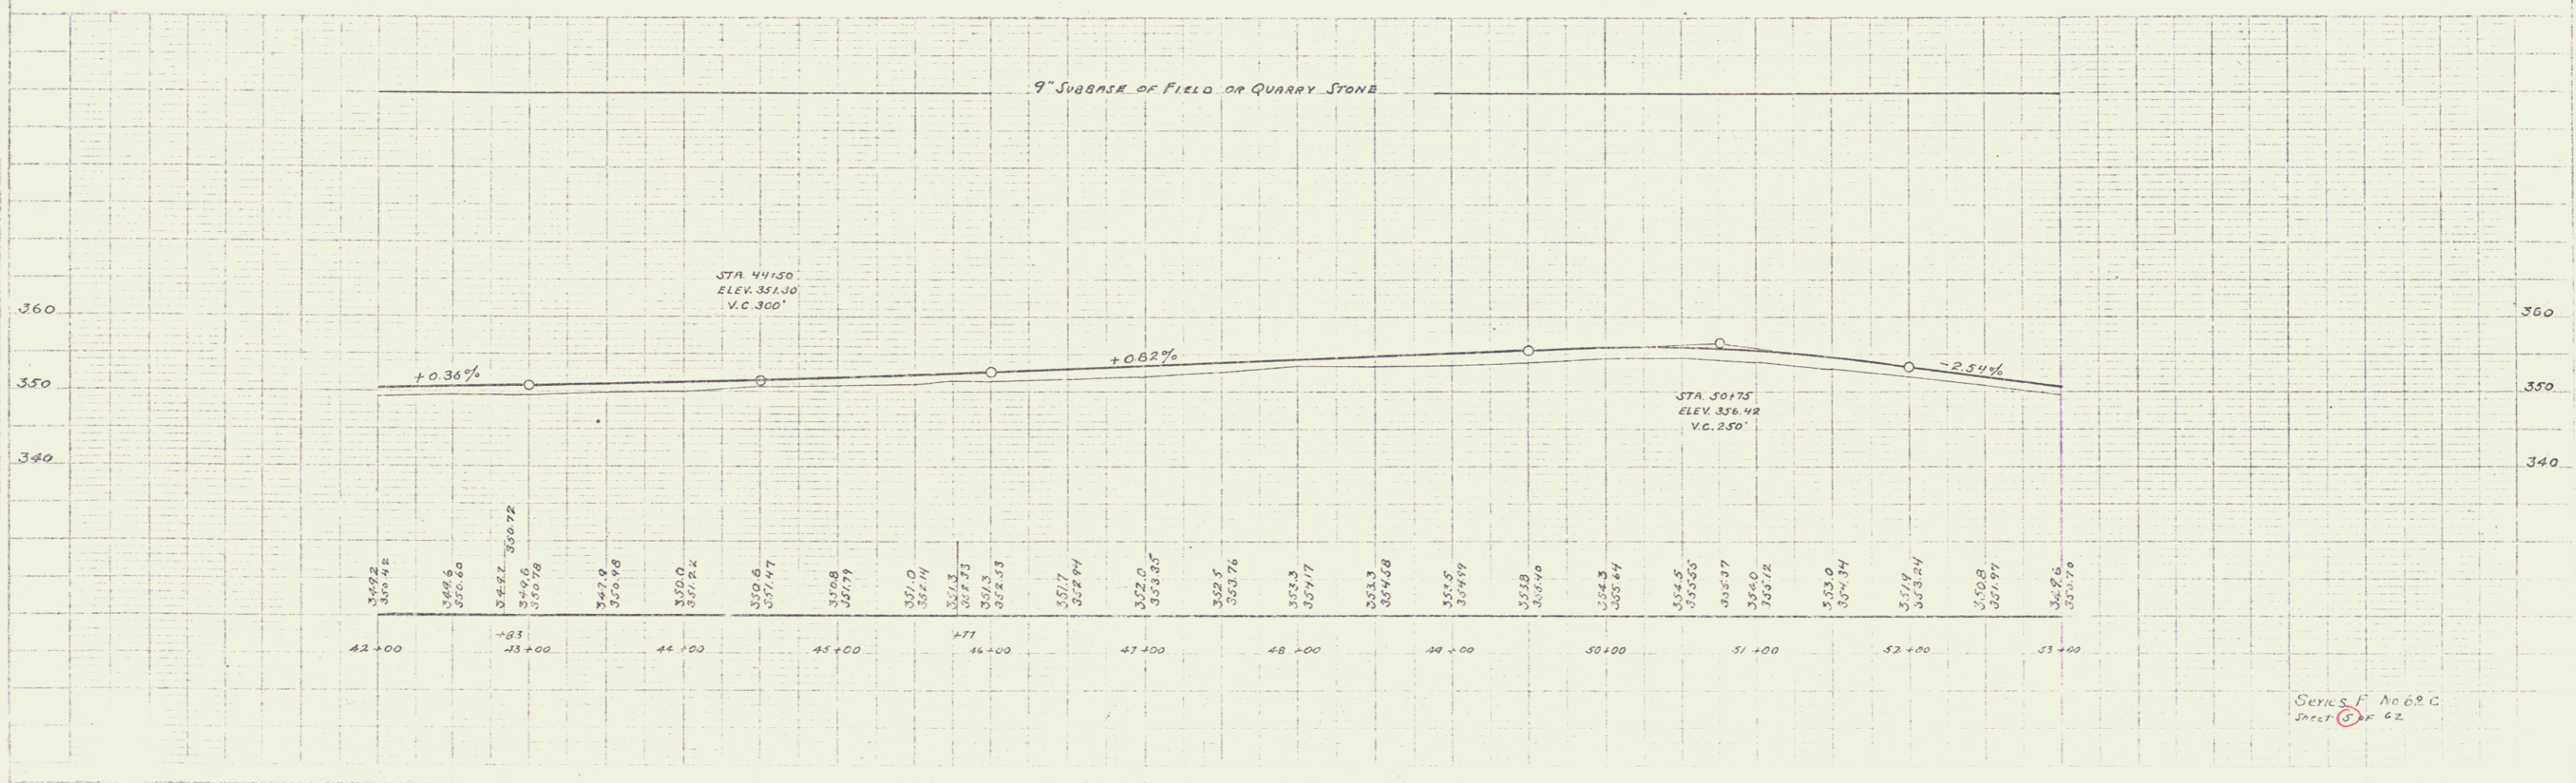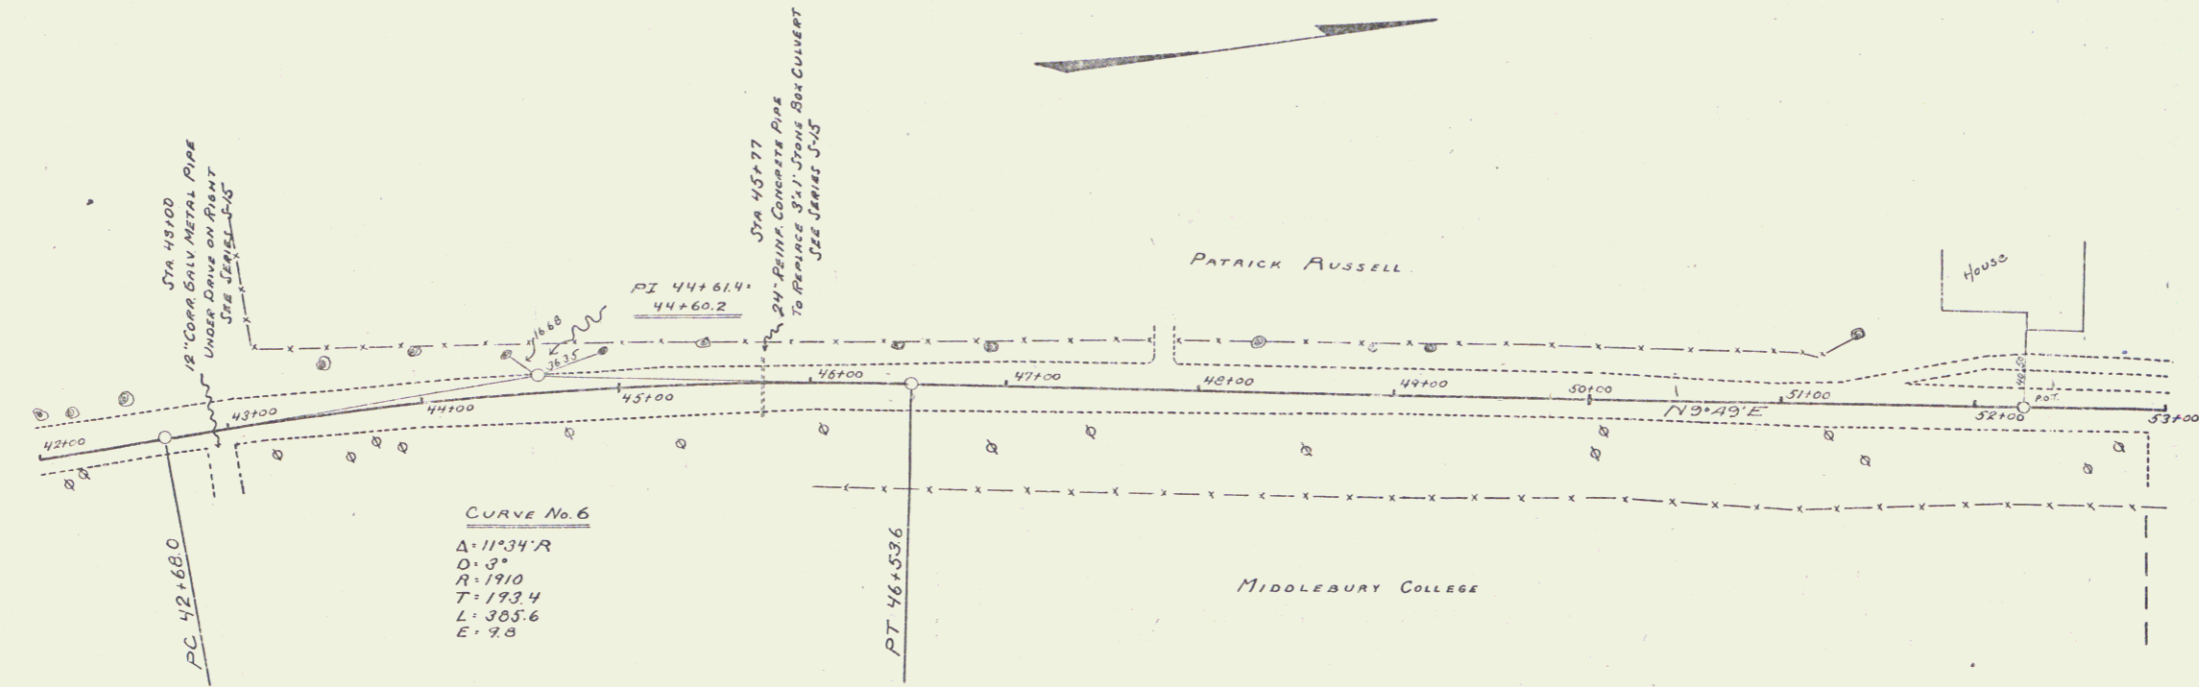

Series F No 60 C
Sheet 62

4