
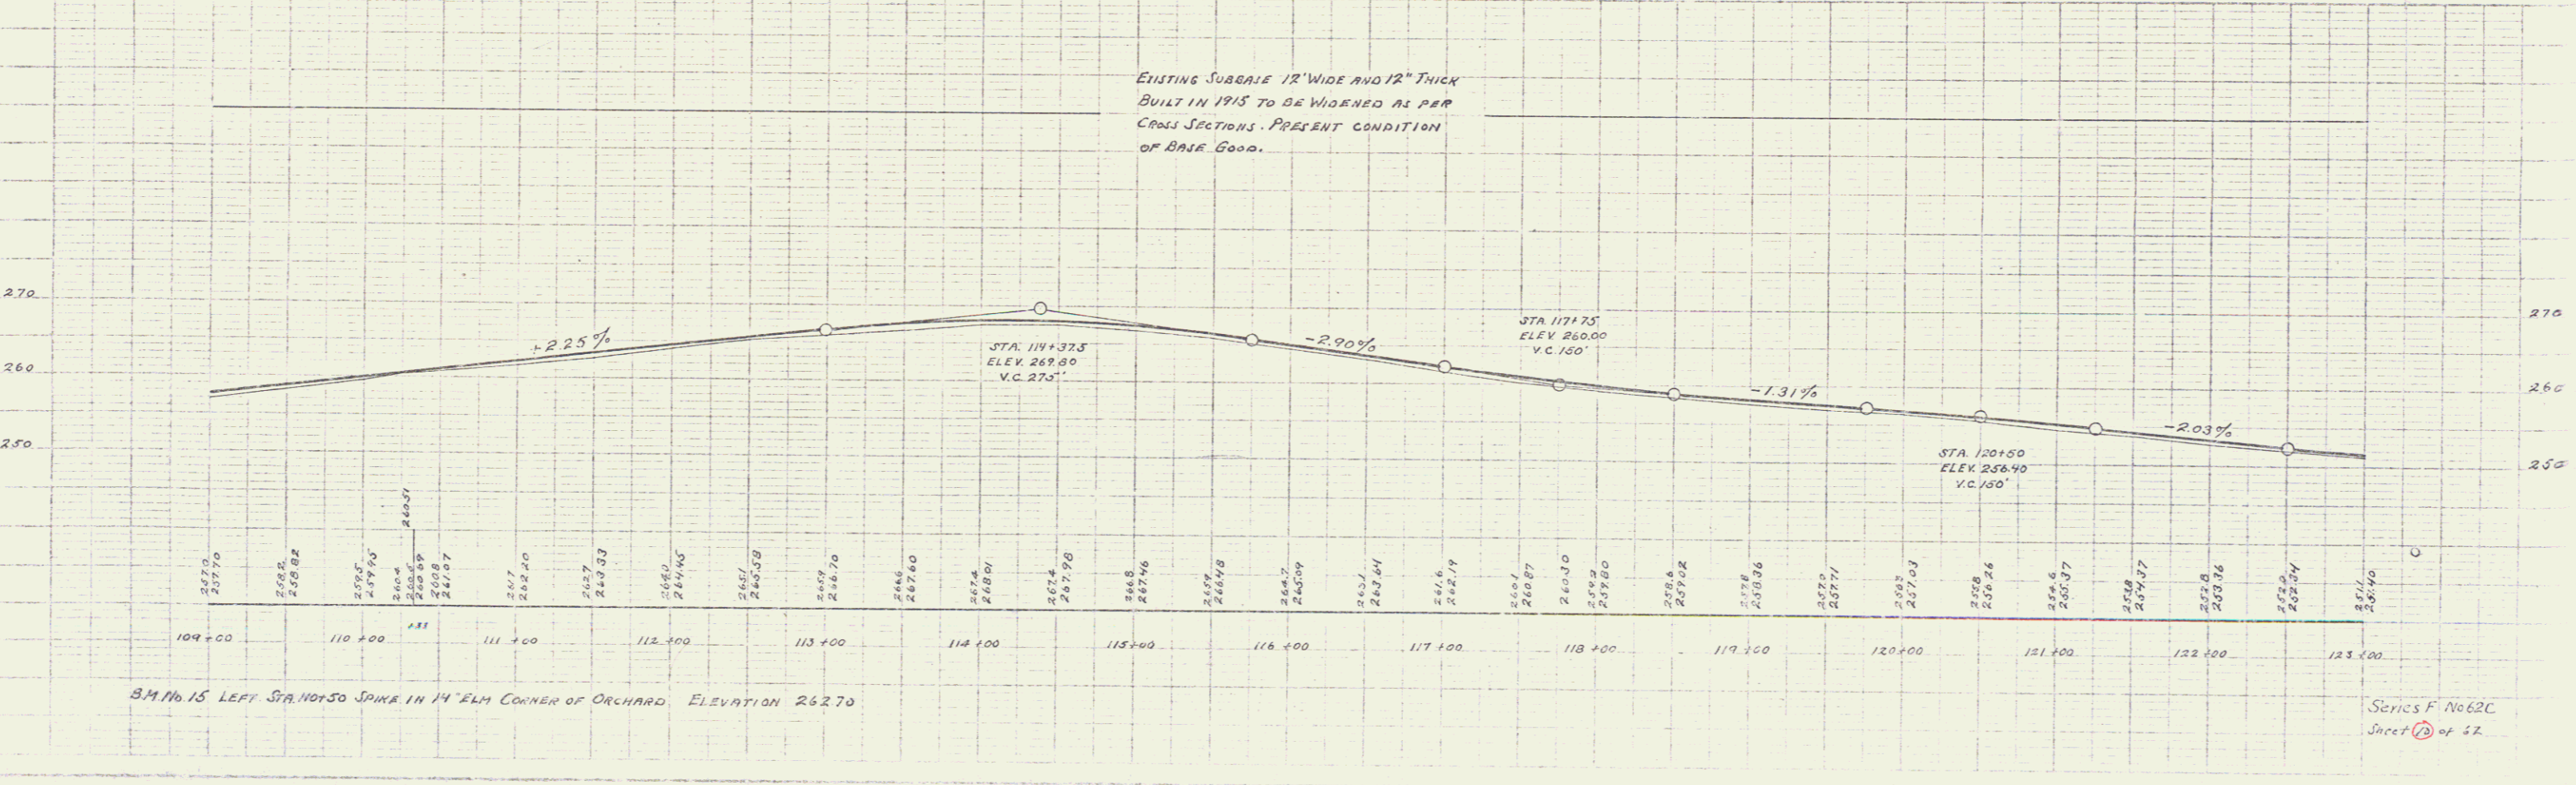


NEW CULVERTS REQUIRED
 STA. 122+50 LEFT 12" CORR. GRV. METAL PIPE LENGTH 28 FT.
 CLASS B (1-2 1/2") CONCRETE 1.5 Cx
 REINFORCING STEEL 33 LB.




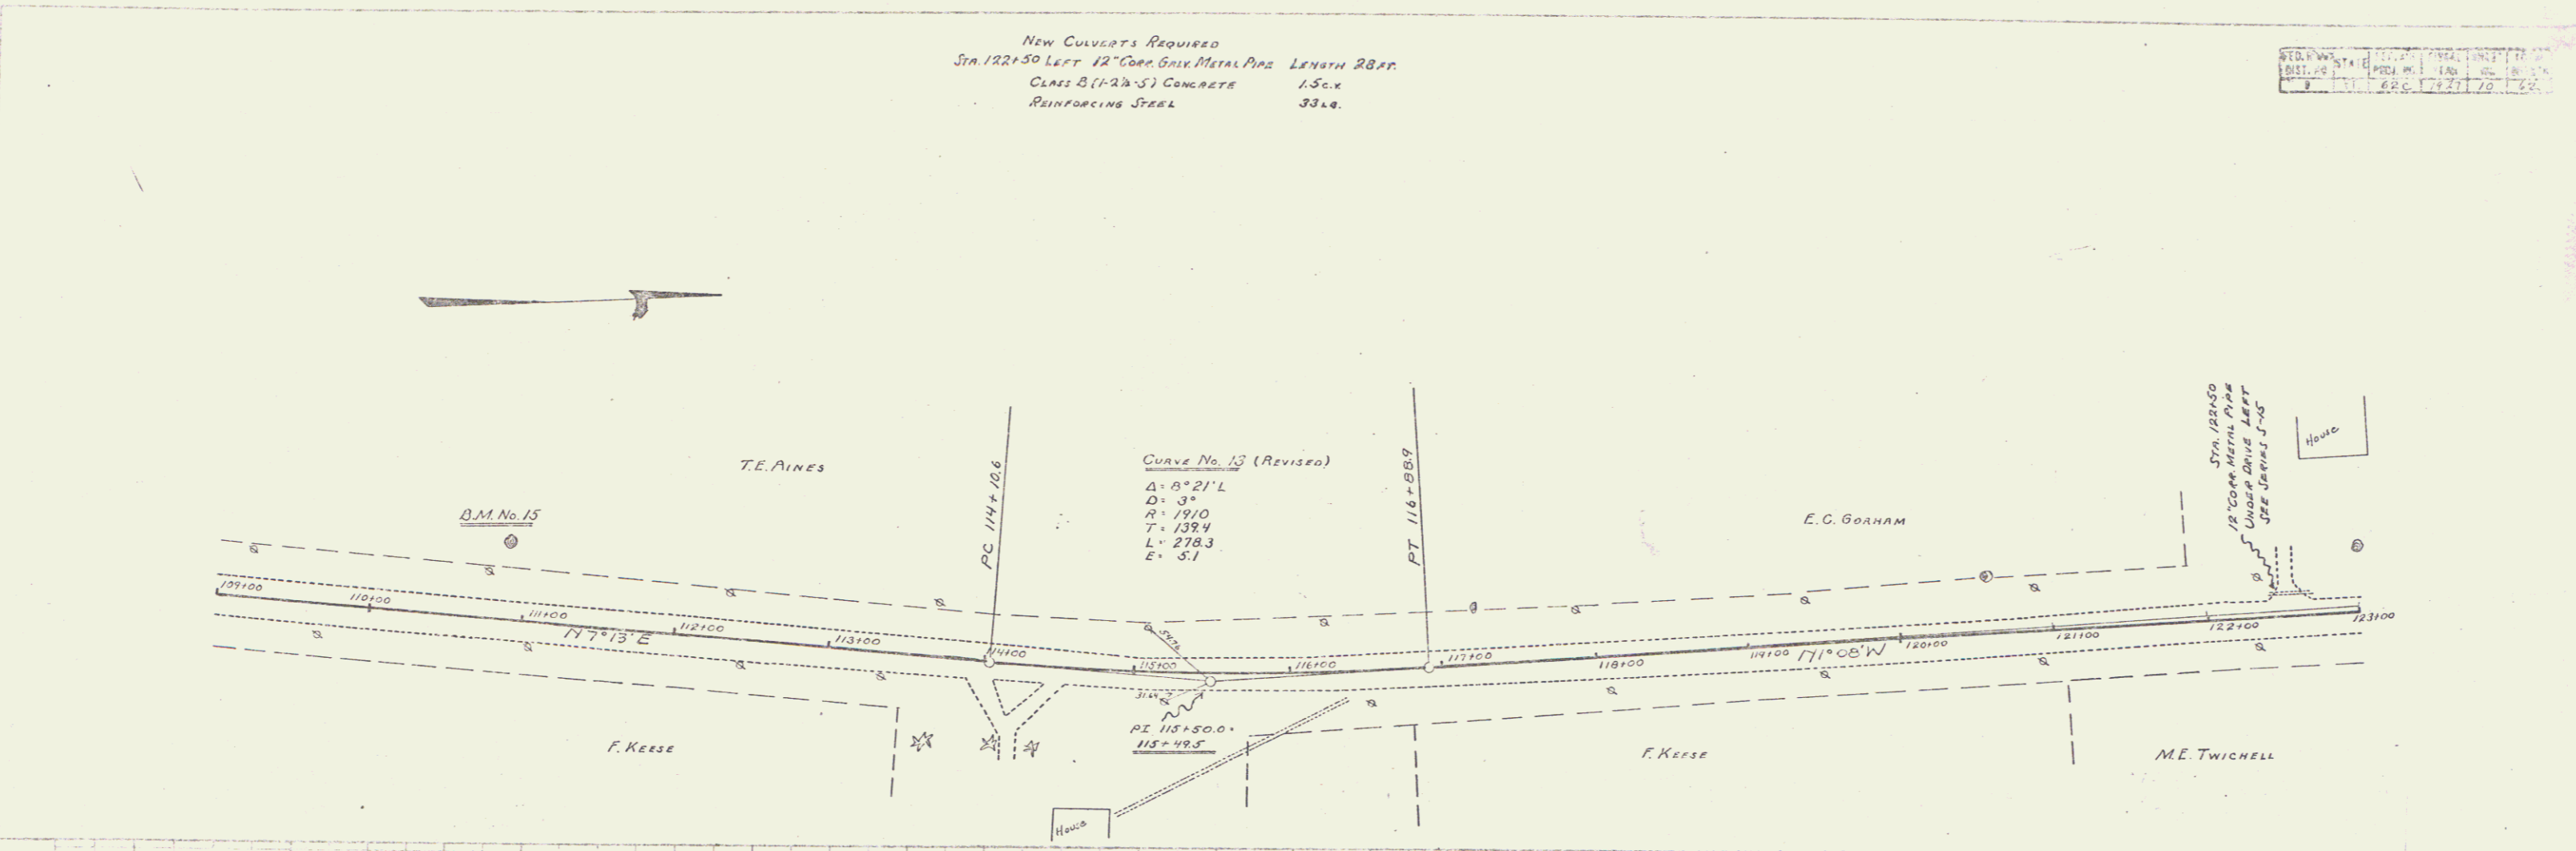

B.M. No. 15 LEFT STA. 107+50 SPIKE IN 14' ELM CORNER OF ORCHARD. ELEVATION 262.70

Series F No. 62C
