
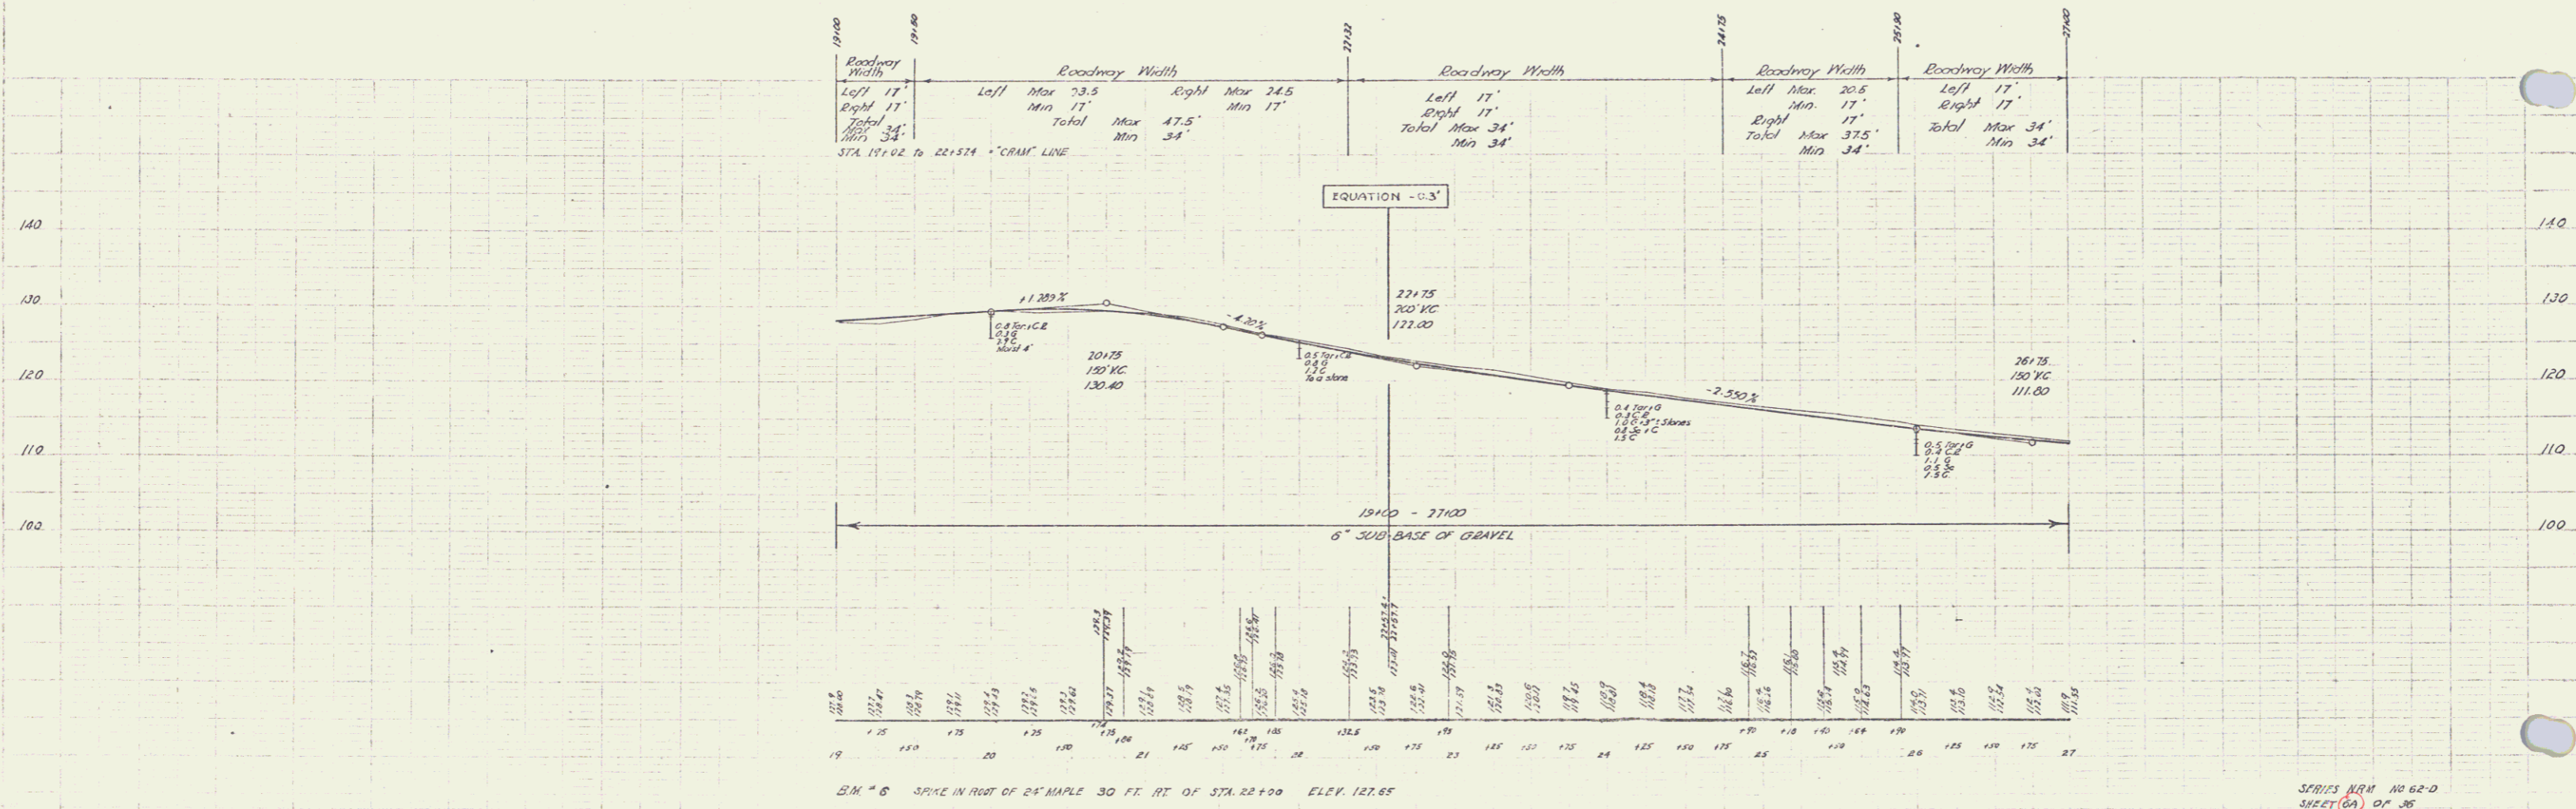


RESETTING CURB		CURB	

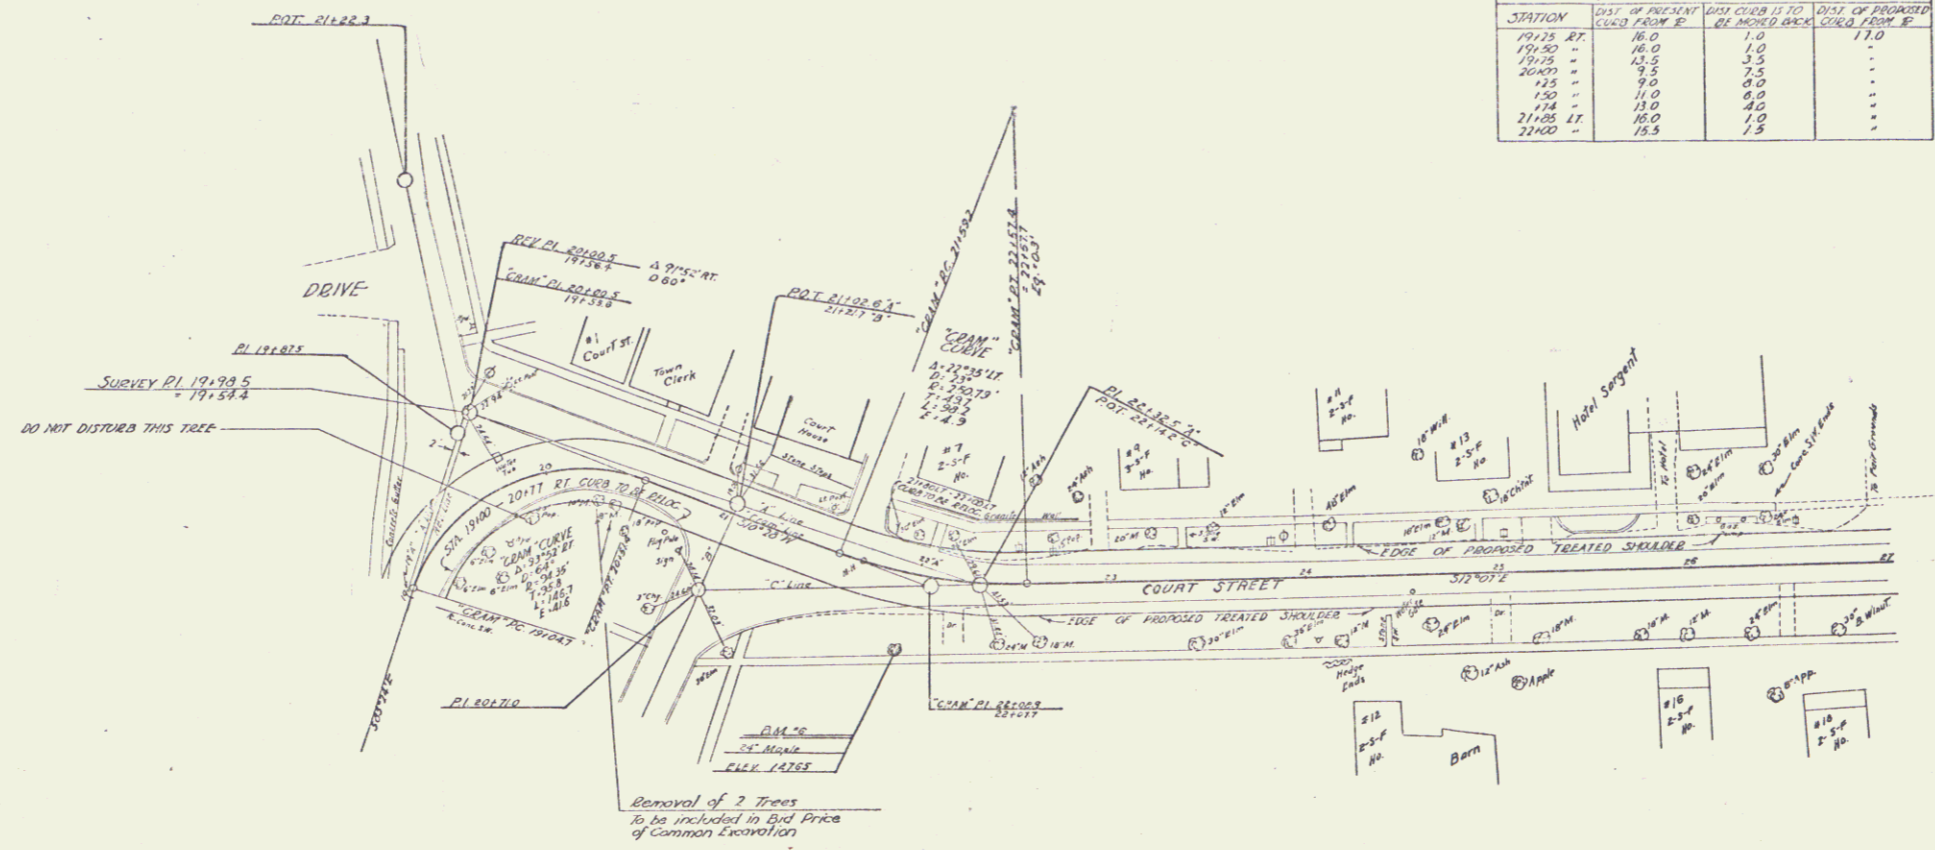

B.M. # 6 SPKLE IN ROOT OF 24' MAPLE 30 FT. RT. OF STA. 22+00 ELEV. 127.65