

PLAN
 DATE
 DRAWN BY
 CHECKED BY
 NO. 1000
 1/20/22

PROFILE
 DATE
 DRAWN BY
 CHECKED BY
 NO. 1000
 1/20/22

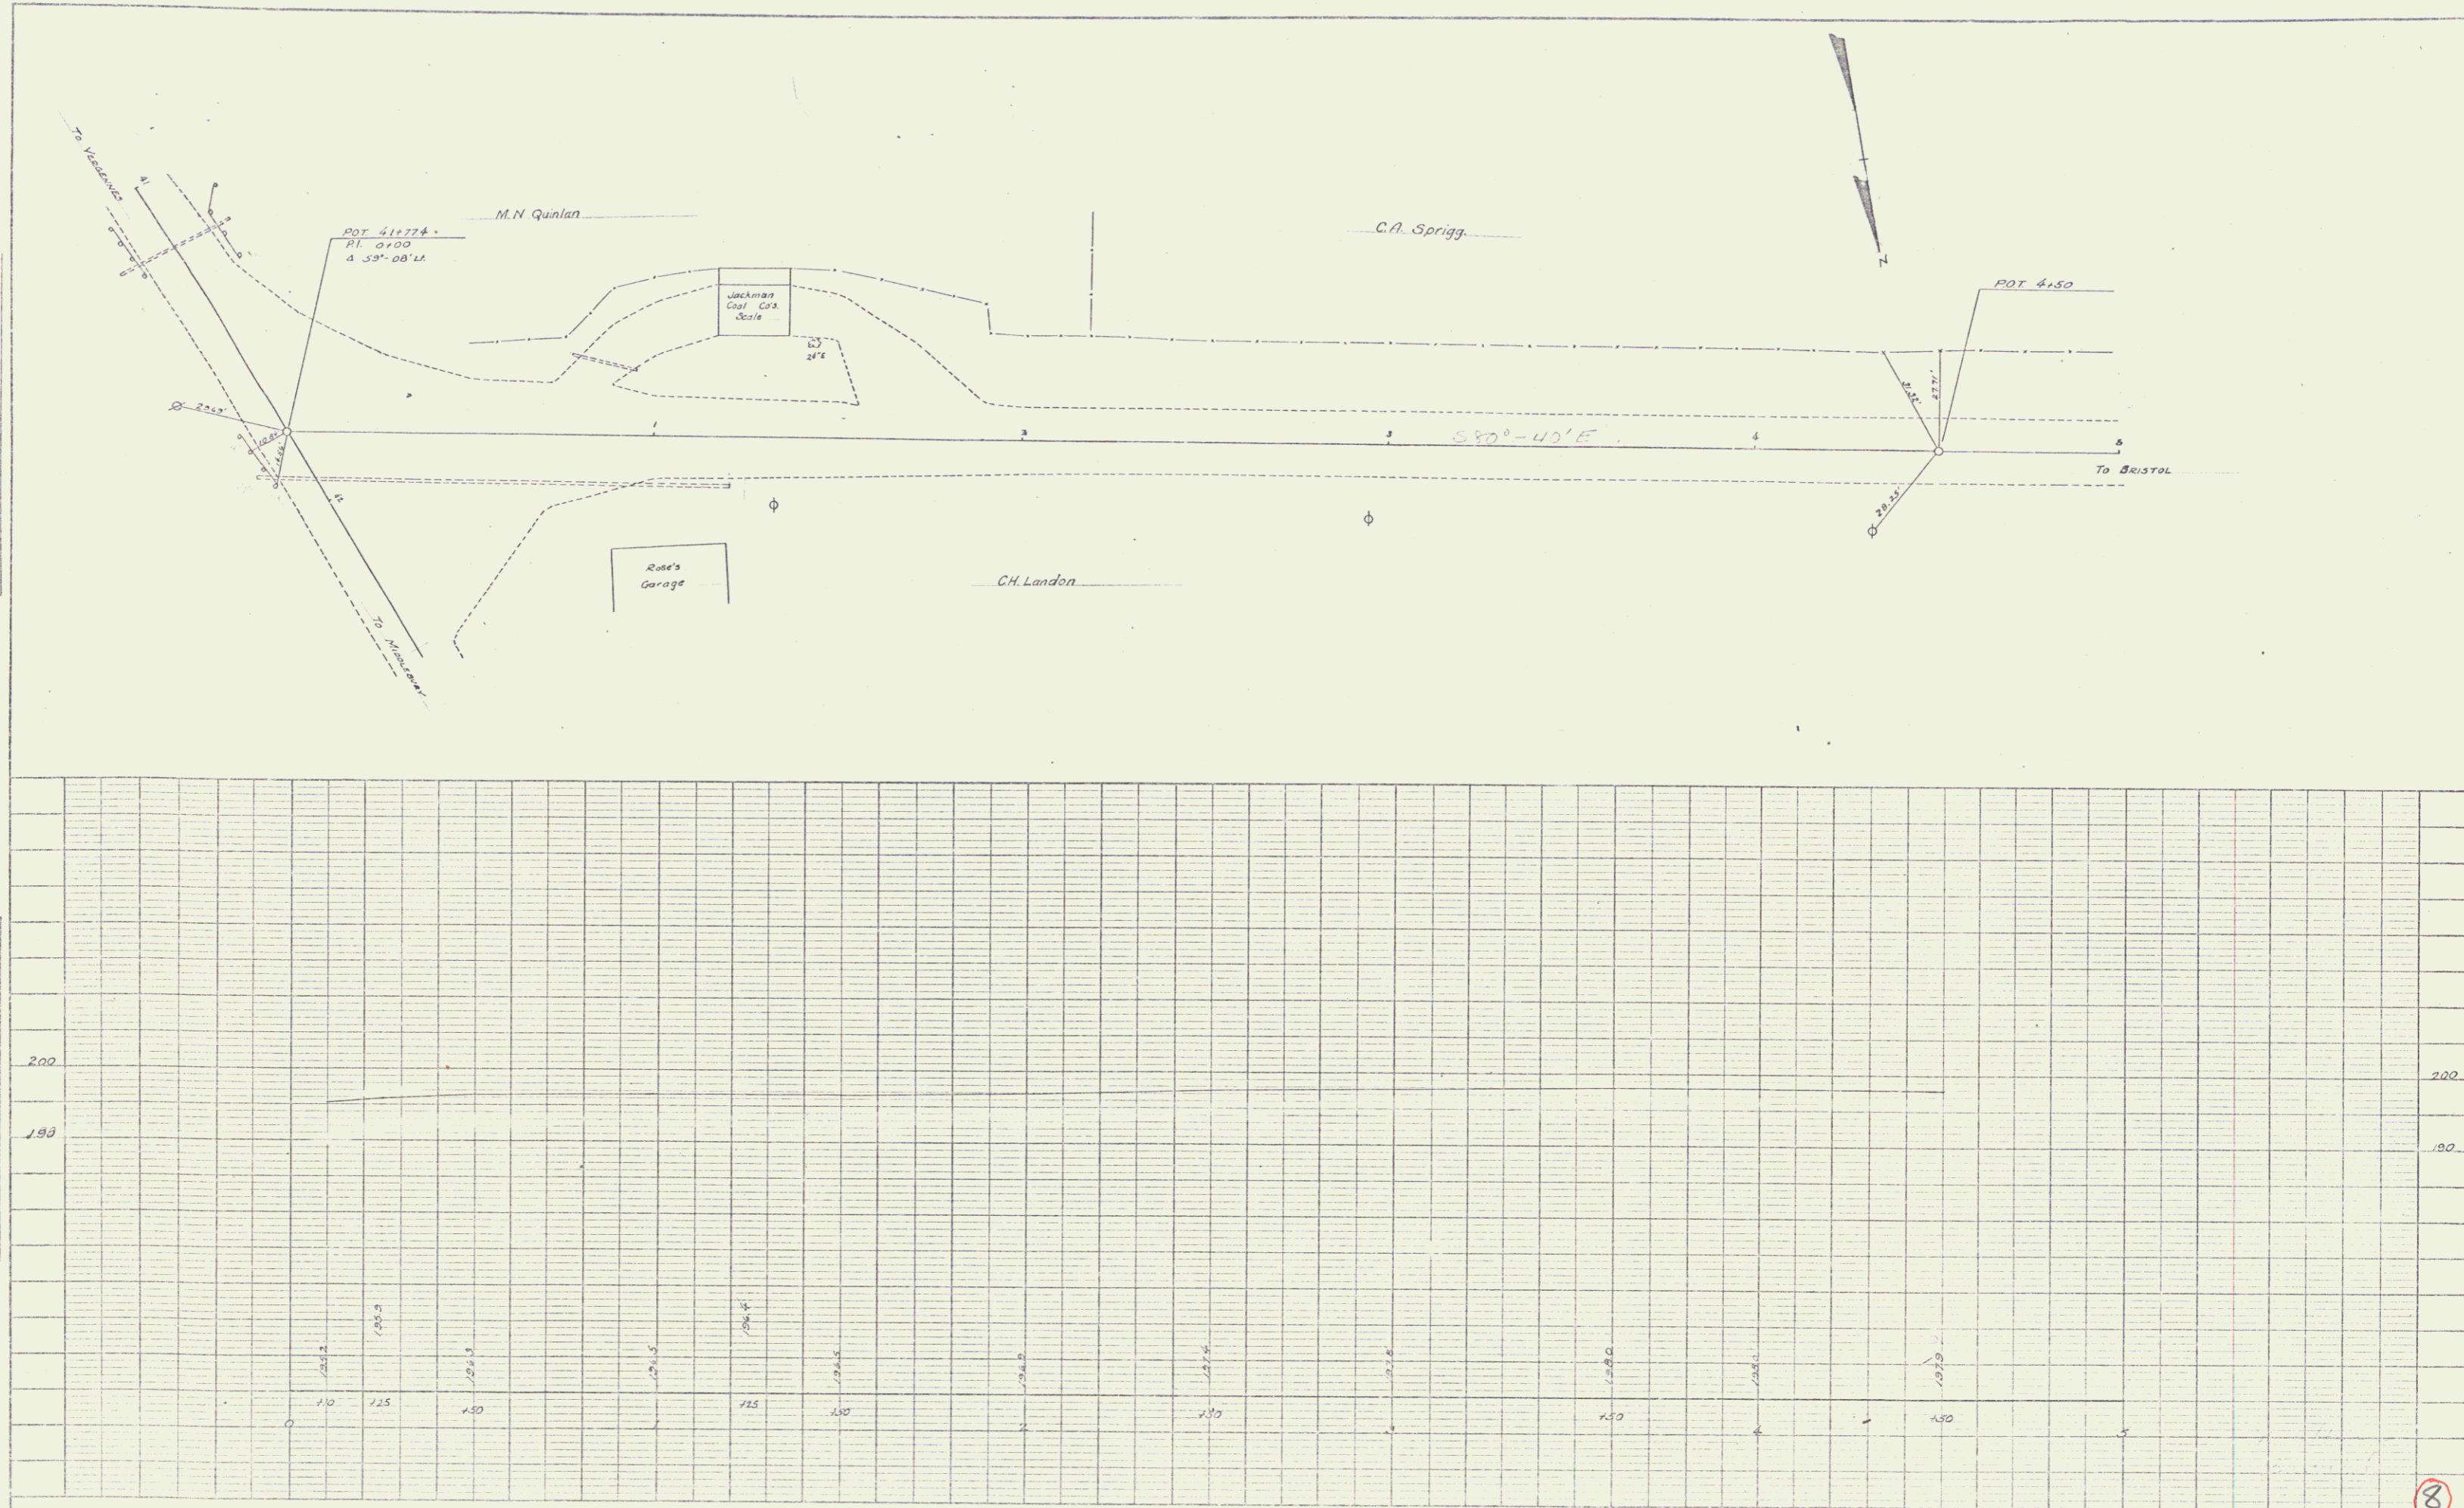


PLATE 1 - PLAN - PROFILE OF R.R. & E. HIGHWAY
 HOFFMAN & CO. INC. N.Y.

8

22