


PARCEL	KIND OF INSTRUMENT	DATE OF INSTRUMENT	GRANTOR	GRANTEE	RECORDED	REMARKS
A	Q.C.D.	10-9-36	RYE FARNSWORTH	JOHN F. B.	125	10/7/36
A'	Q.C.D.	7-23-37	"	"	136	7-31-37
A	Q.C.D.	7-23-37	"	"	24	663 7-30-37

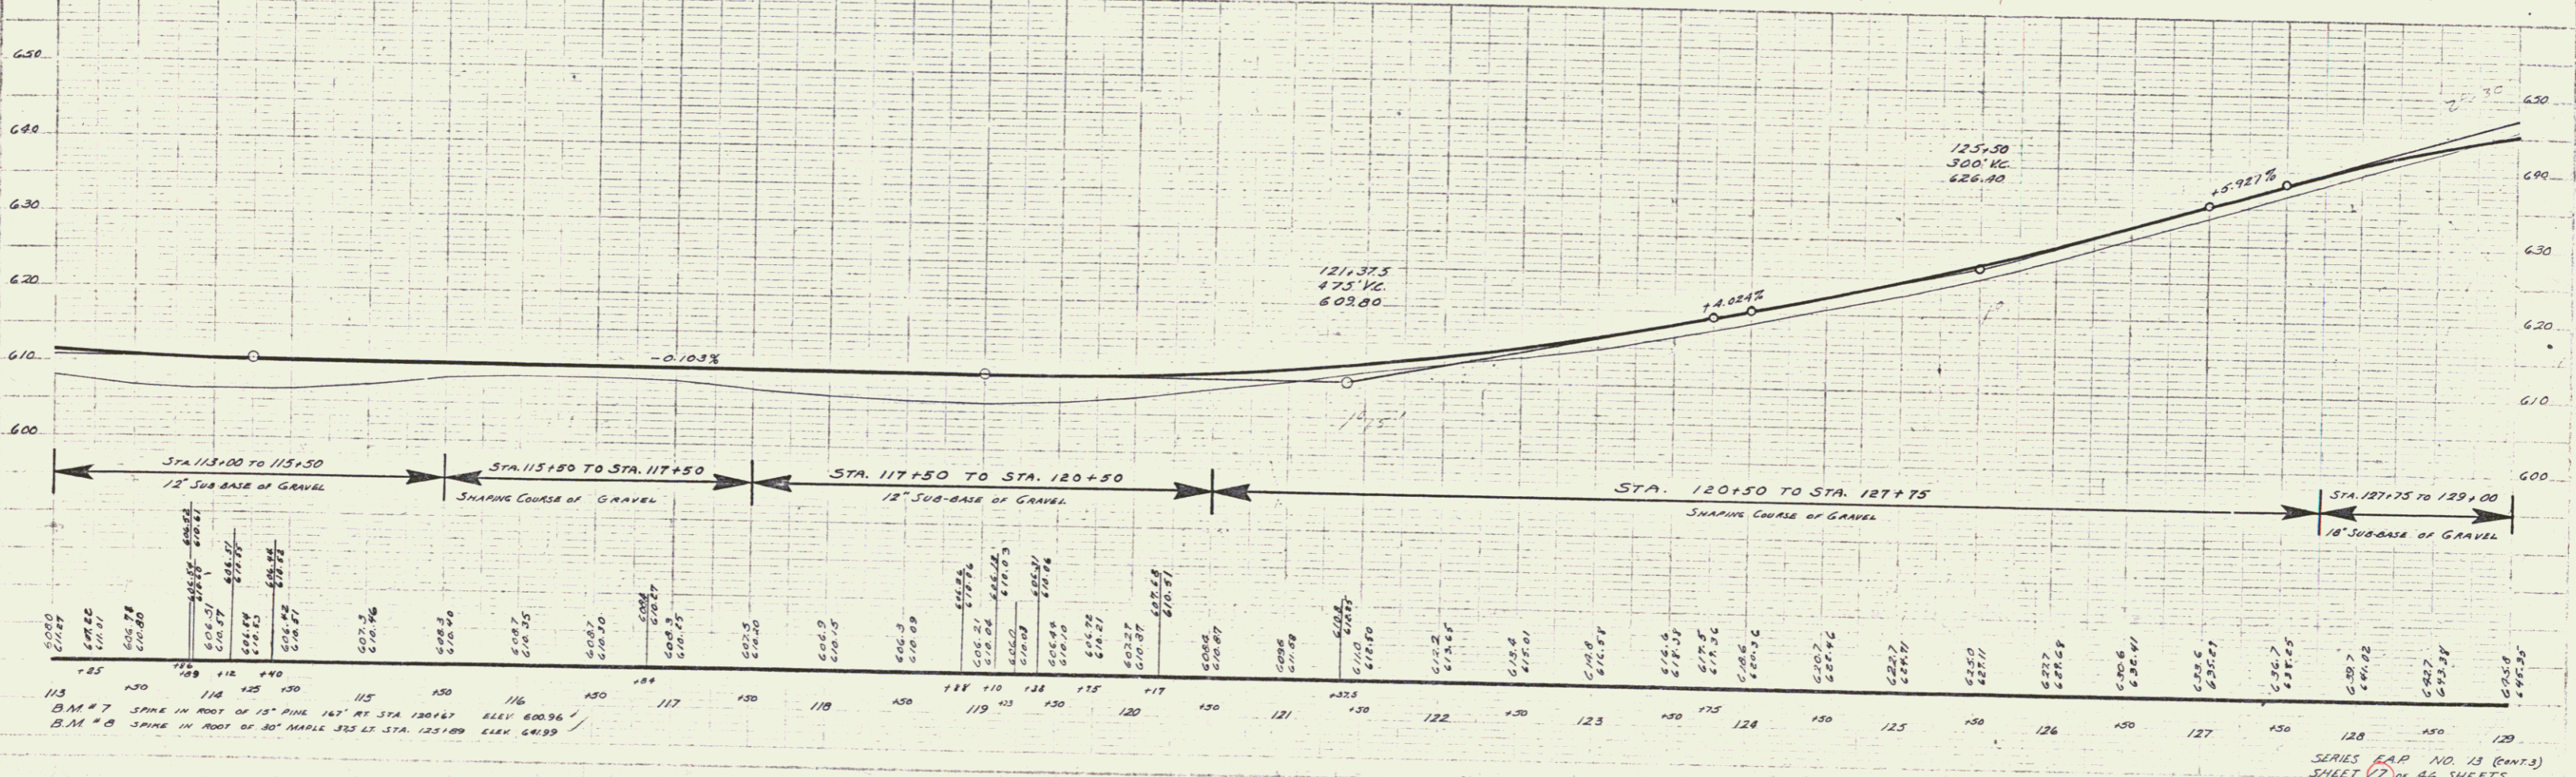

SERIES R.P. NO. 13 (PART 3)  
SHEET 17 OF 46 SHEETS