


Historical Survey (4 rods)  
 Waltham Town Records  
 Vol. 5, Page 186  
 6/2/1851

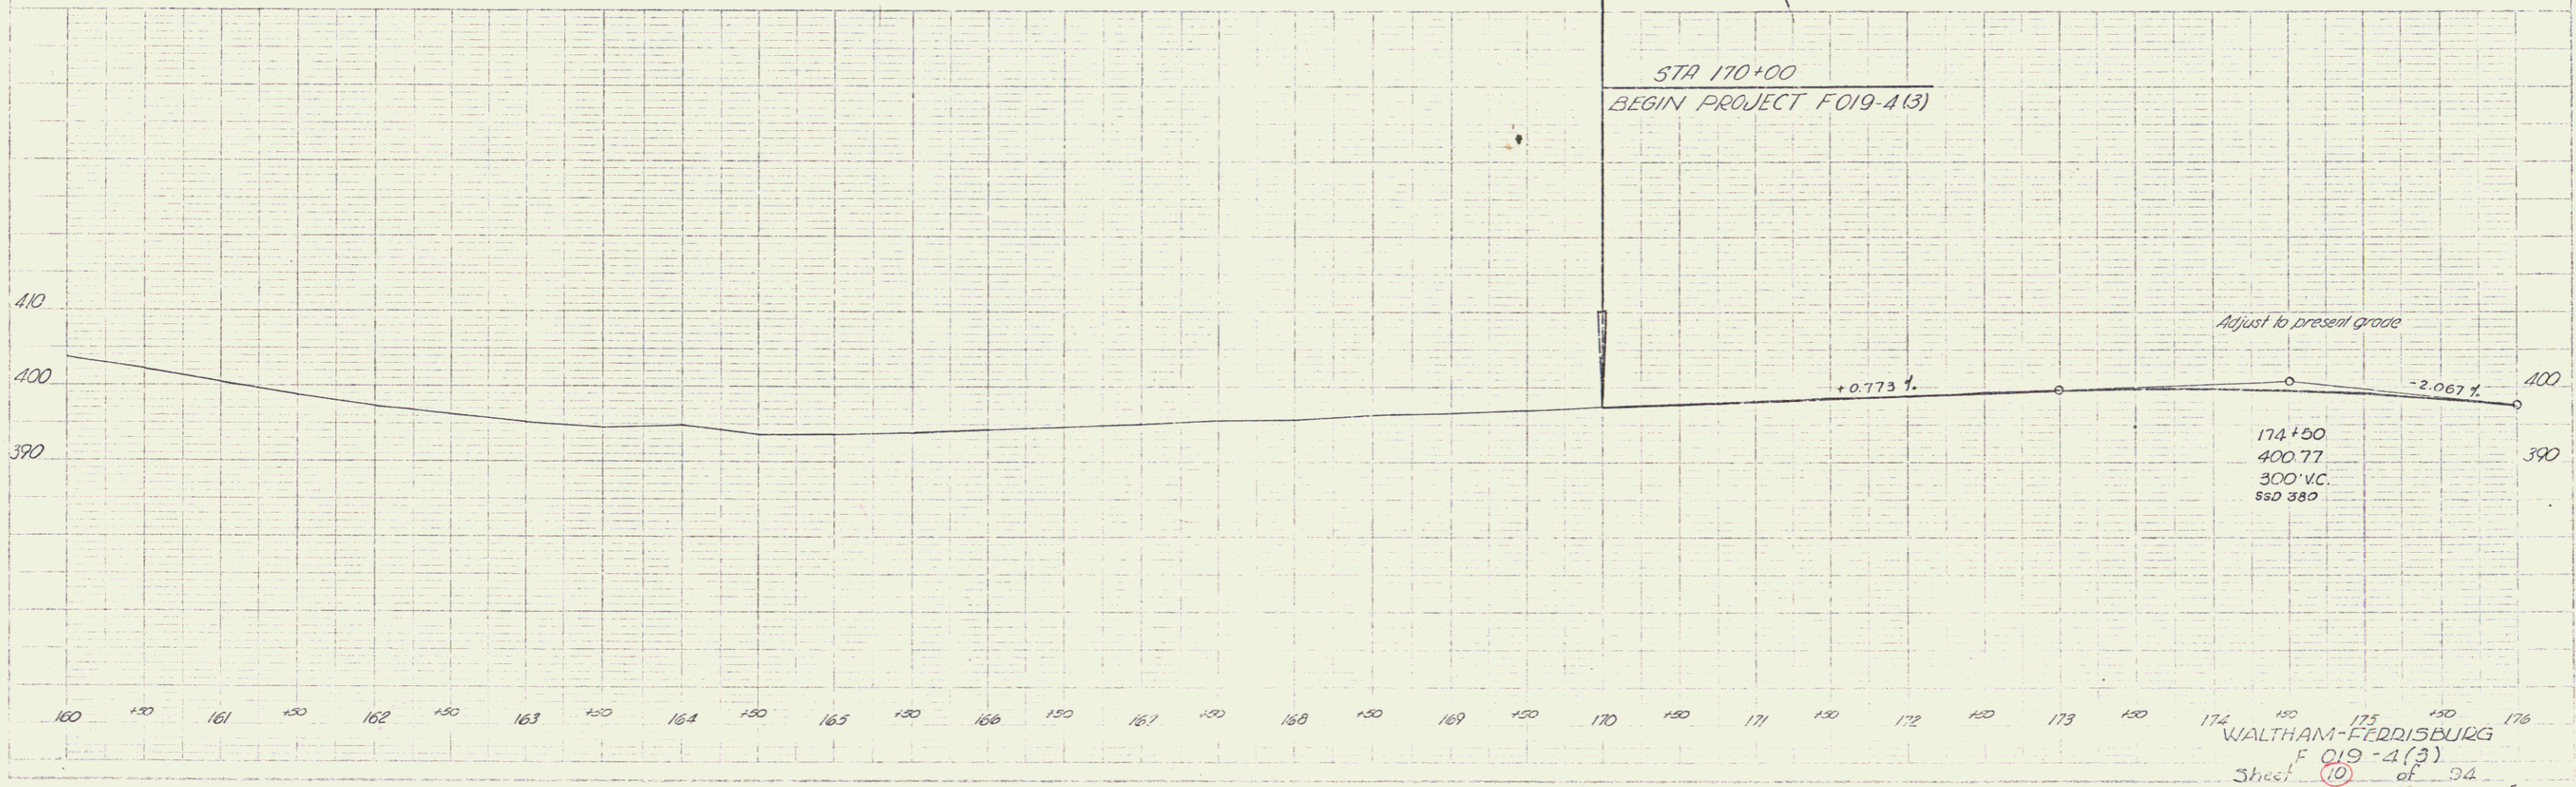

WALTHAM-FERRISBURG  
 F 019-4(3)  
 Sheet 10 of 34