

CONSTRUCT APPROACH
215+75 LT


THREE CABLE GUARD RAIL w/
STEEL POSTS ITEM 543
215+32 - 218+55 LT
0+22 - 3+85 LT
0+22 - 3+85 DT
2+75 RT
1+45 - 2+61 LT

STANDARD STEEL BEAM GUARD RAIL
w/ STEEL POSTS
218+55 - 218+73 RT
33

PLANK GUARD RAIL w/
PRESERVATIVE TREATMENT
13+75 LT (Trav.)

208+00 LT
Begin Climbing Lane Taper
210+00 LT
End Climbing Lane Taper


PARCEL	5	STA 212+10 - 213+32
GRANTOR	ARTHUR & GLADYS LAWRENCE	
TAKING	3000 SQ FT LAREM. 2.0 A±	
TITLE TAKEN	BK	PL DT
RECORDED		

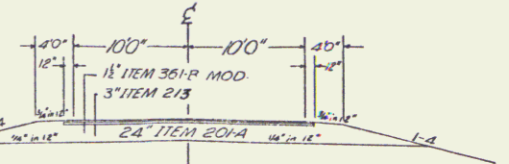

215+75 LT
APPROACH TYPICAL
Item 201A, Sub-base of gravel
Item 213 Crushed Gravel Plant Mixed Base Course
Item 301A, Mod. Bituminous Concrete Pavement

PARCEL	7A	STA 212+58 - 231+64
GRANTOR	MAURICE J. & MILDRED V. PAQUETTE	
TAKING	10.3 A± REM. 147.3 A±	
RIGHTS	TEMP. EASEMENT TO REMOVE BARN 5x23' SL	
TITLE TAKEN	DRAINAGE - 218+34 LT, 2+00 ST. RT	
RECORDED	BK	PL DT

PARCEL	7A	STA 212+58 - 231+64
STATIONS	212+58 - 231+64	
TAKING	10.3 A± LA	

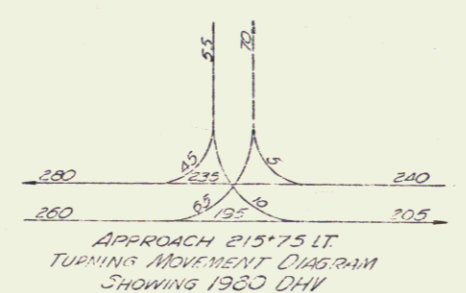

Curve Data
4+08 RT
5+20 RT
190+00 RT
1437.8
238.6
Bank 1/16' per ft.

Control of Access Complete
on this sheet except
Sta. 215+00 - 218+50 RT

Property Line Fence with
Steel Posts Item 1003-B
LT 200+00 - 213+32
LT 213+32 - 213+65
LT 216+55 - 217+00
LT 217+00 - 224+00
RT 209+00 - 222+00

WALTHAM-FERRISBURG
FO14-4(3)
Sheet 13 of 94 Sheets

B.M. 16.3
U.S. Elev.
178.01